


TOWNSHIP N° 28 SOUTH, RANGE N° 63 EAST, MOUNT DIABLO MERIDIAN, NEVADA.

DEPENDENT RESURVEY

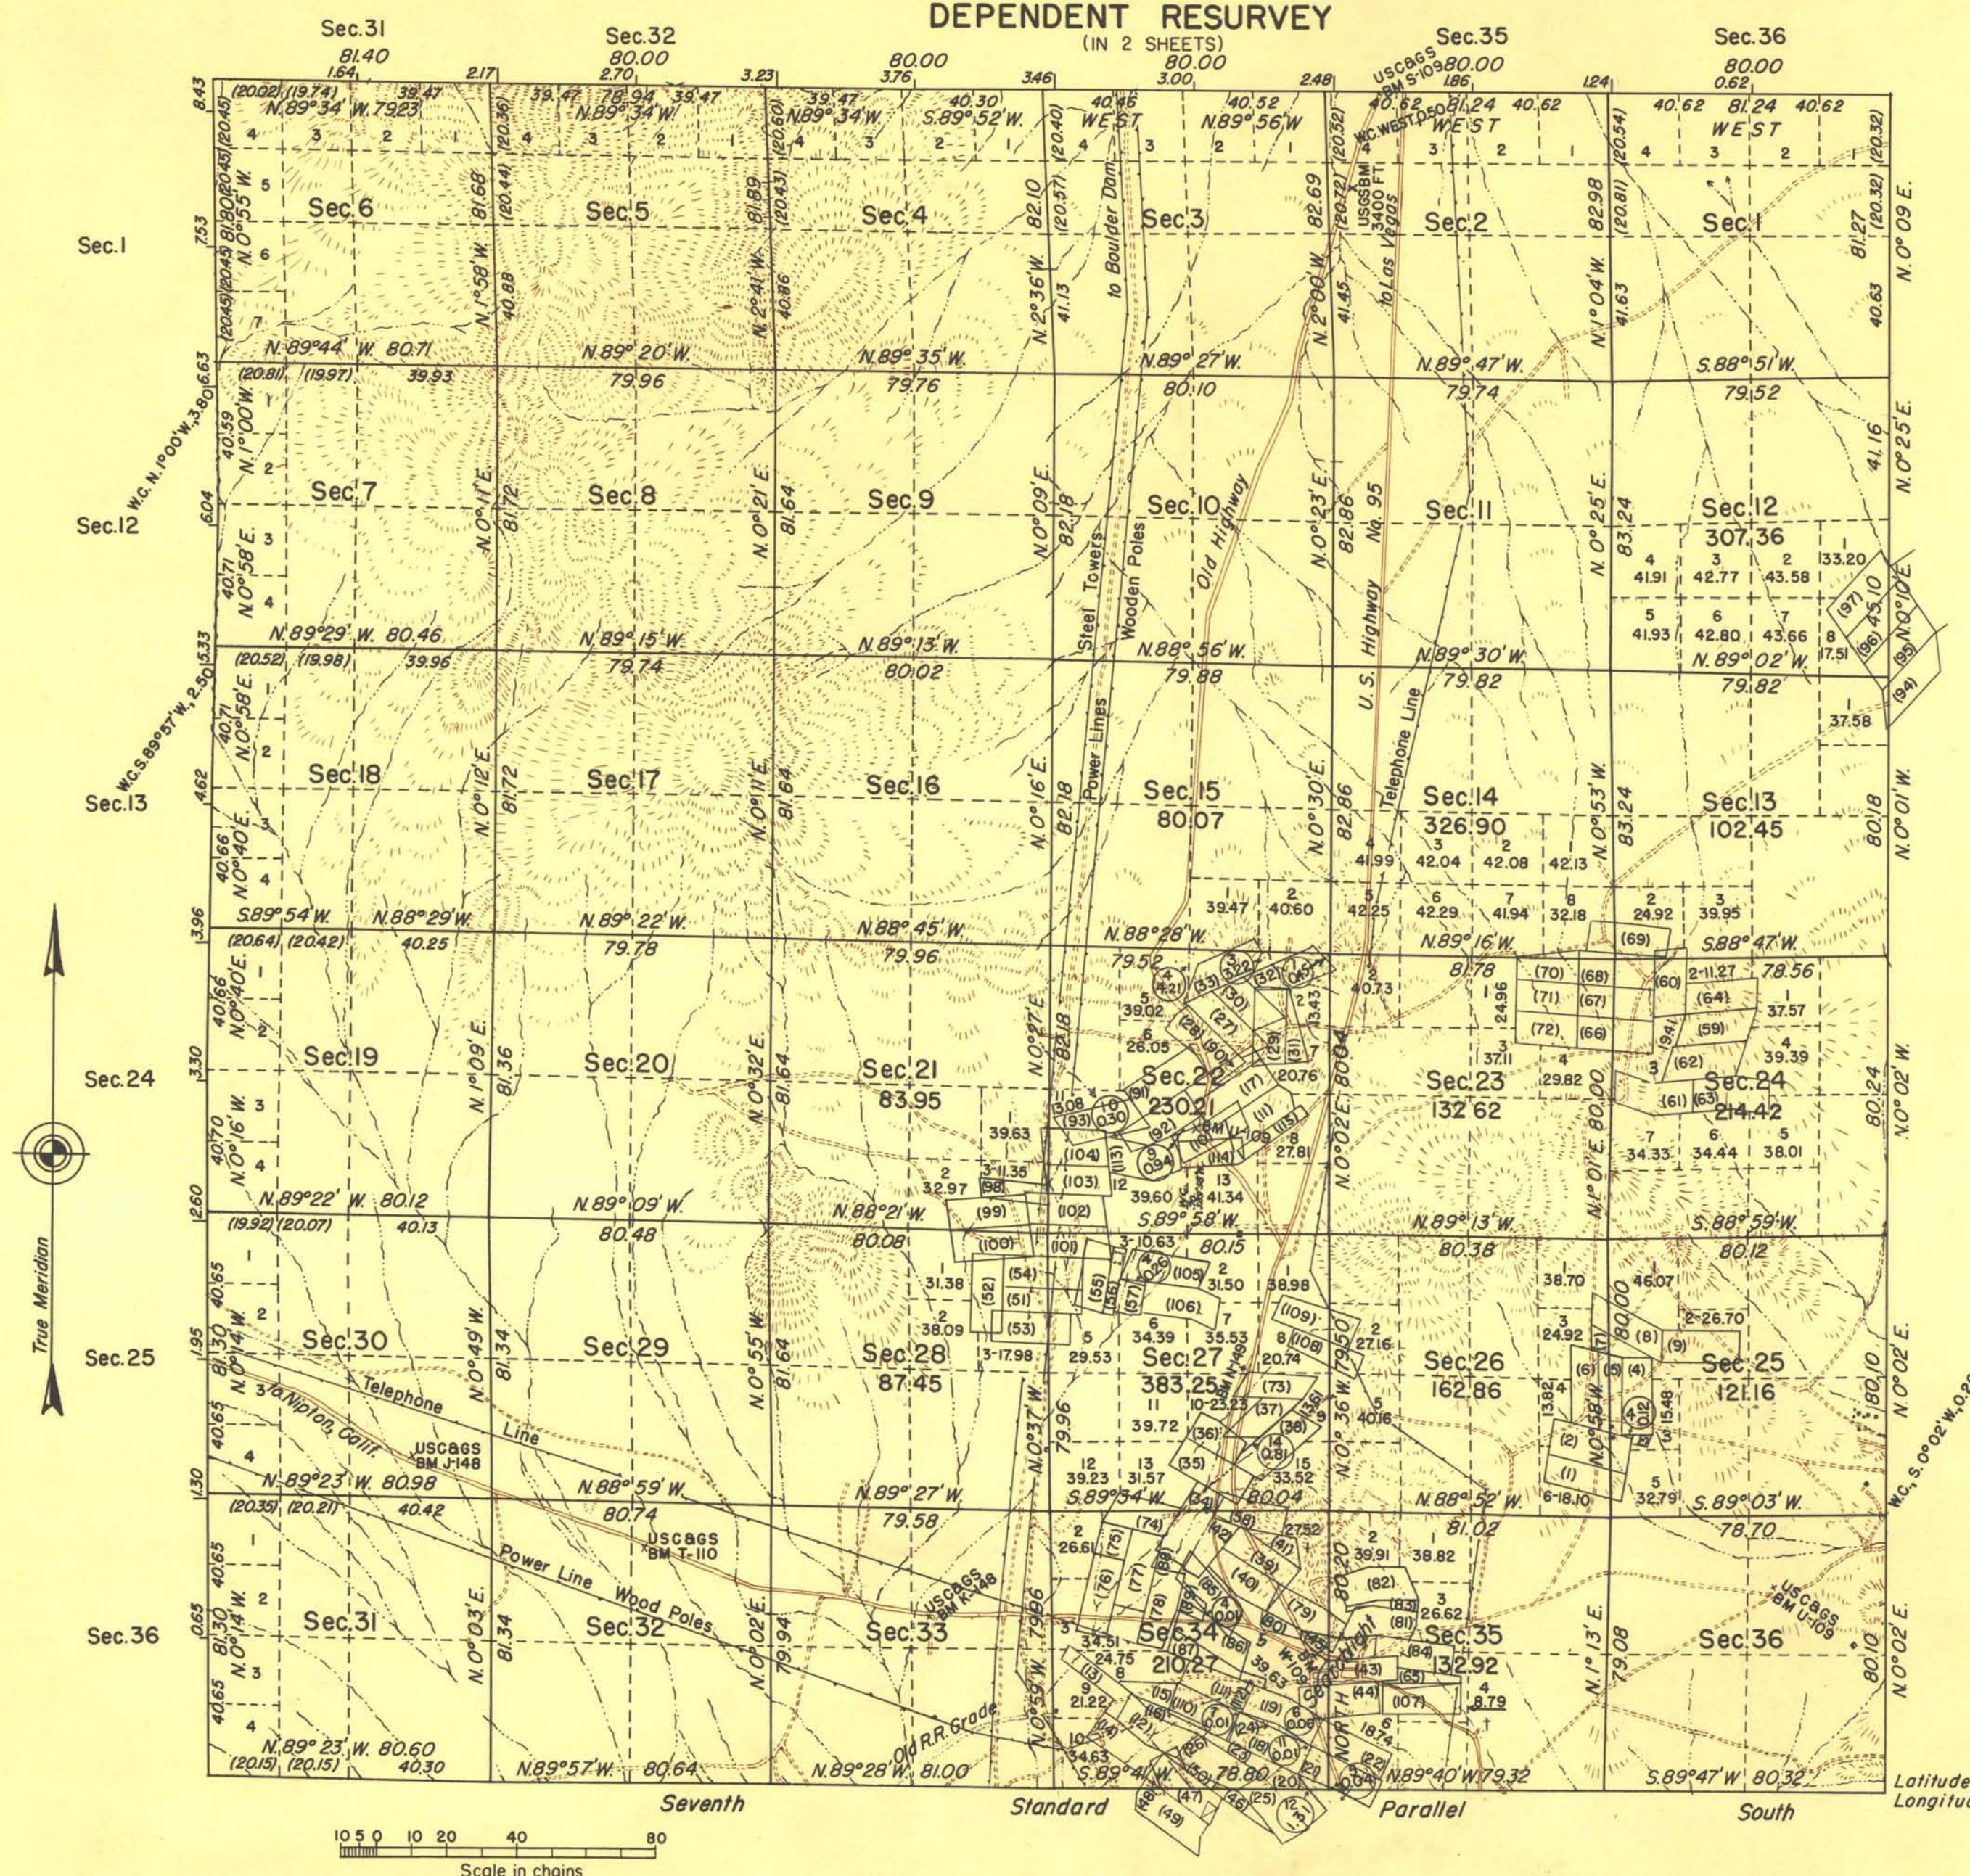

MEMORANDUM

This plat delineates a retracement and reestablishment of the lines of the original survey in their true original positions according to the best available evidence of the position of the original corners; all differences between the measurements shown on the original plat and those derived in the retracement have been distributed proportionally between accepted corners in accordance with surveying rules; reference will be made to the original plat for the showing of areas and more detailed descriptions of the various smaller subdivisions, except where new areas are shown hereon.

Resurvey authorized by General Land Office letter 1675821 "E" dated March 23, 1937.

Latitude 35° 27.5' N.
Longitude 114° 52.9' W.

UNITED STATES DEPARTMENT OF THE INTERIOR
BUREAU OF LAND MANAGEMENT

Denver, Colorado, March 7, 1947.

This plat is strictly conformable to the field notes of the survey which have been examined and approved.

[Signature]

Acting Chief Cadastral Engineer.

Washington, D. C., September 17, 1947

The survey represented by this plat, having been correctly executed in accordance with the requirements of law and the regulations of this office, is hereby accepted.

[Signature]

Assistant Director

Area exclusive of segregations 21,465.45 acres.
Area of segregations 1,613.29 acres.
Total 23,078.74 acres.

LINES DESIGNATED	BY WHOM SURVEYED	GROUP NO.	DATE OF SPECIAL INSTRUCTIONS	WHEN SURVEYED	
				BEGUN	COMPLETED
Exterior Subdivisional	James W. Hardison, Wilson McConkie, and Allyn C. Alberg	239	November 20, 1937	Apr. 15, 1939	Apr. 27, 1940