


TOWNSHIP N°29 NORTH, RANGE N°21 EAST, OF THE MOUNT DIABLO MERIDIAN, NEVADA.
EXTENSION OF SUBDIVISIONAL LINES, COMPLETING SURVEY NORTH OF THE PYRAMID LAKE INDIAN RESERVATION.

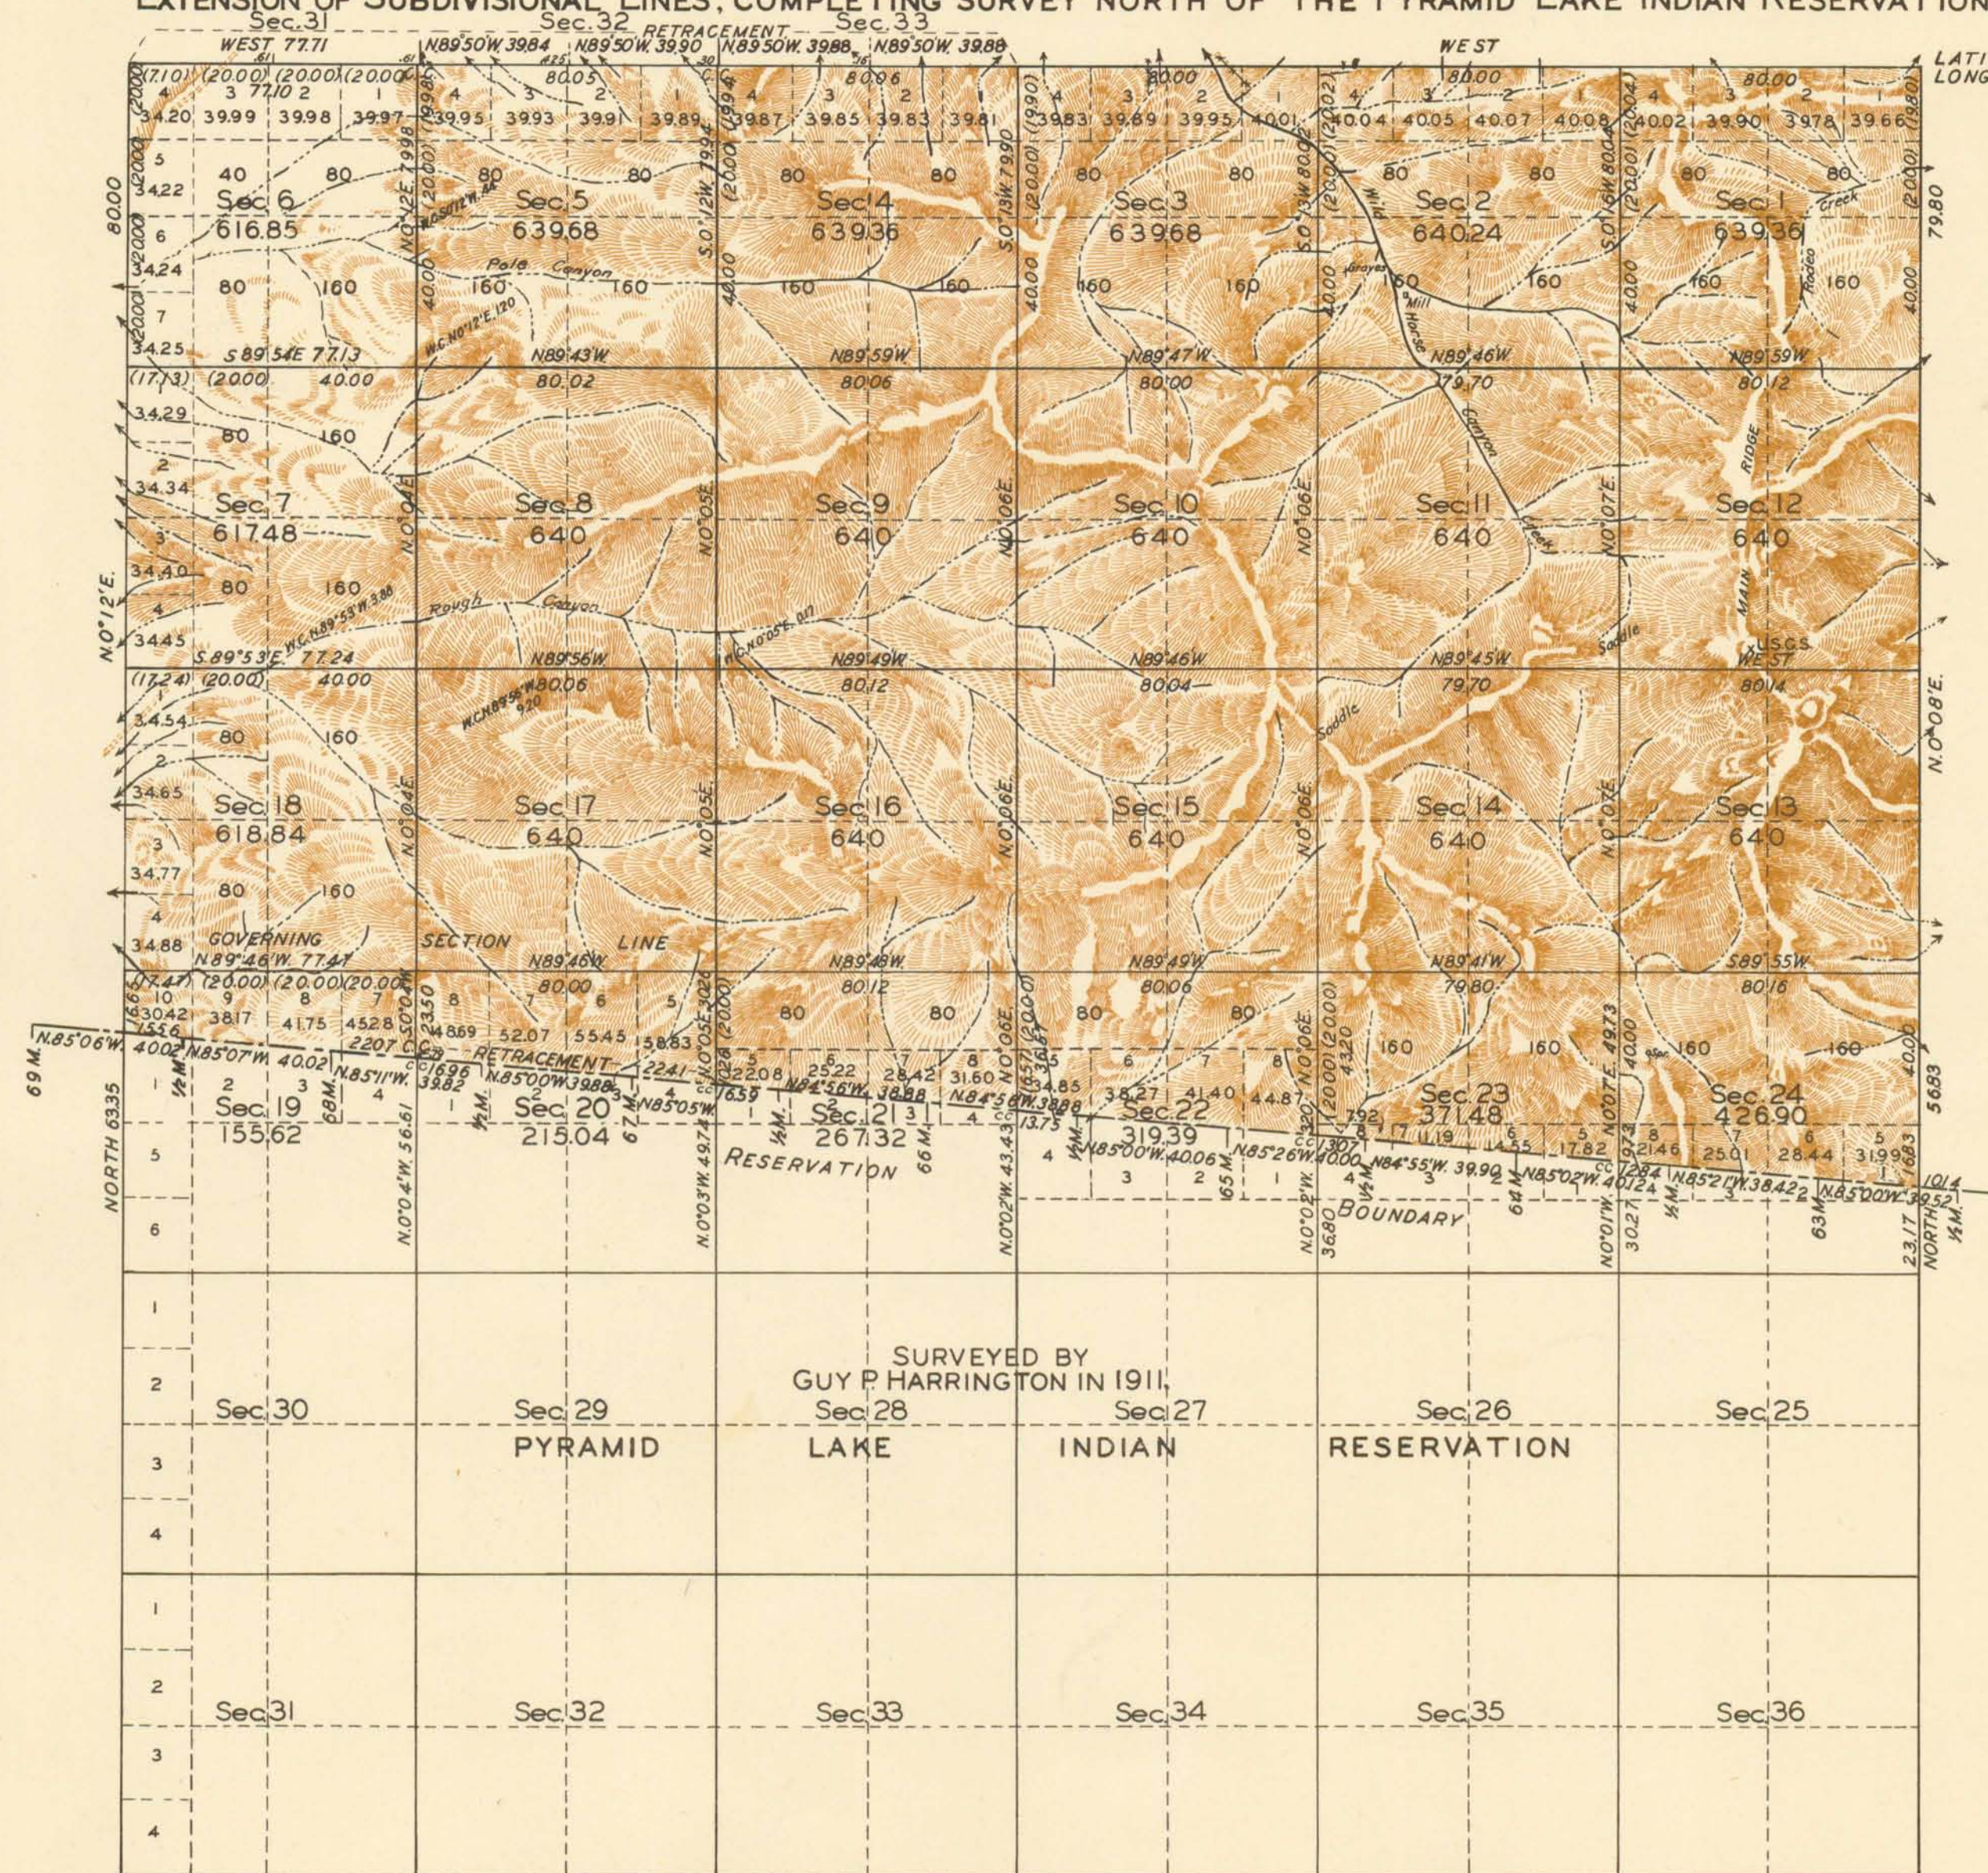

Scale: 40 Chains to an Inch.

Area Surveyed, 13 20724 Acres.

LINES DESIGNATED	BY WHOM SURVEYED	GROUP		MILEAGE MLS. CHS.	WHEN SURVEYED	
		N°	DATE		BEGUN	COMPLETED
Subdivisional	C.S. Swanhalm-R.C. Yundt	158	March 27, 1930	35 1508	Sept. 29, 1932	Oct. 15, 1932.
Miscellaneous-Retr.	" " " "	"	" " "	3 7725	" " "	" " "
P.L.R. Boundary	Guy P. Harrington	"	" " "	" " "	Sept. 16, 1911.	Sept. 18, 1911.
N°nd W. Boundaries	Winfred A. Pray	18	" " "	" " "	" " "	Dec. 1912
E. Boundary	Walter A. Good	117	" " "	" " "	" " "	June 19, 1928.

Office of U.S. Supervisor of Surveys.
Denver, Colorado, June 22, 1935
The above plat of Township No. 29 North, Range No. 21 East, of the Mount Diablo Meridian, Nevada, is strictly conformable to the field notes of the survey thereof which have been examined and approved.

Guy P. Harrington
U.S. Supervisor of Surveys.

DEPARTMENT OF THE INTERIOR
GENERAL LAND OFFICE
Washington, D.C., Feb. 14, 1936
The survey represented by this plat having been correctly executed in accordance with the requirements of law and the regulations of this office is hereby accepted.

Antoinette Furber
Assistant Commissioner.