


TOWNSHIP NO. 29 NORTH, RANGE NO. 22 EAST OF MOUNT DIABLO MERIDIAN, NEVADA.
PYRAMID LAKE INDIAN RESERVATION

SEC. 6 SEC. 5 SEC. 4 SEC. 3 SEC. 2 SEC. 1

SEC. 7 SEC. 8 SEC. 9 SEC. 10 SEC. 11 SEC. 12

SEC. 18 SEC. 17 SEC. 16 SEC. 15 SEC. 14 SEC. 13

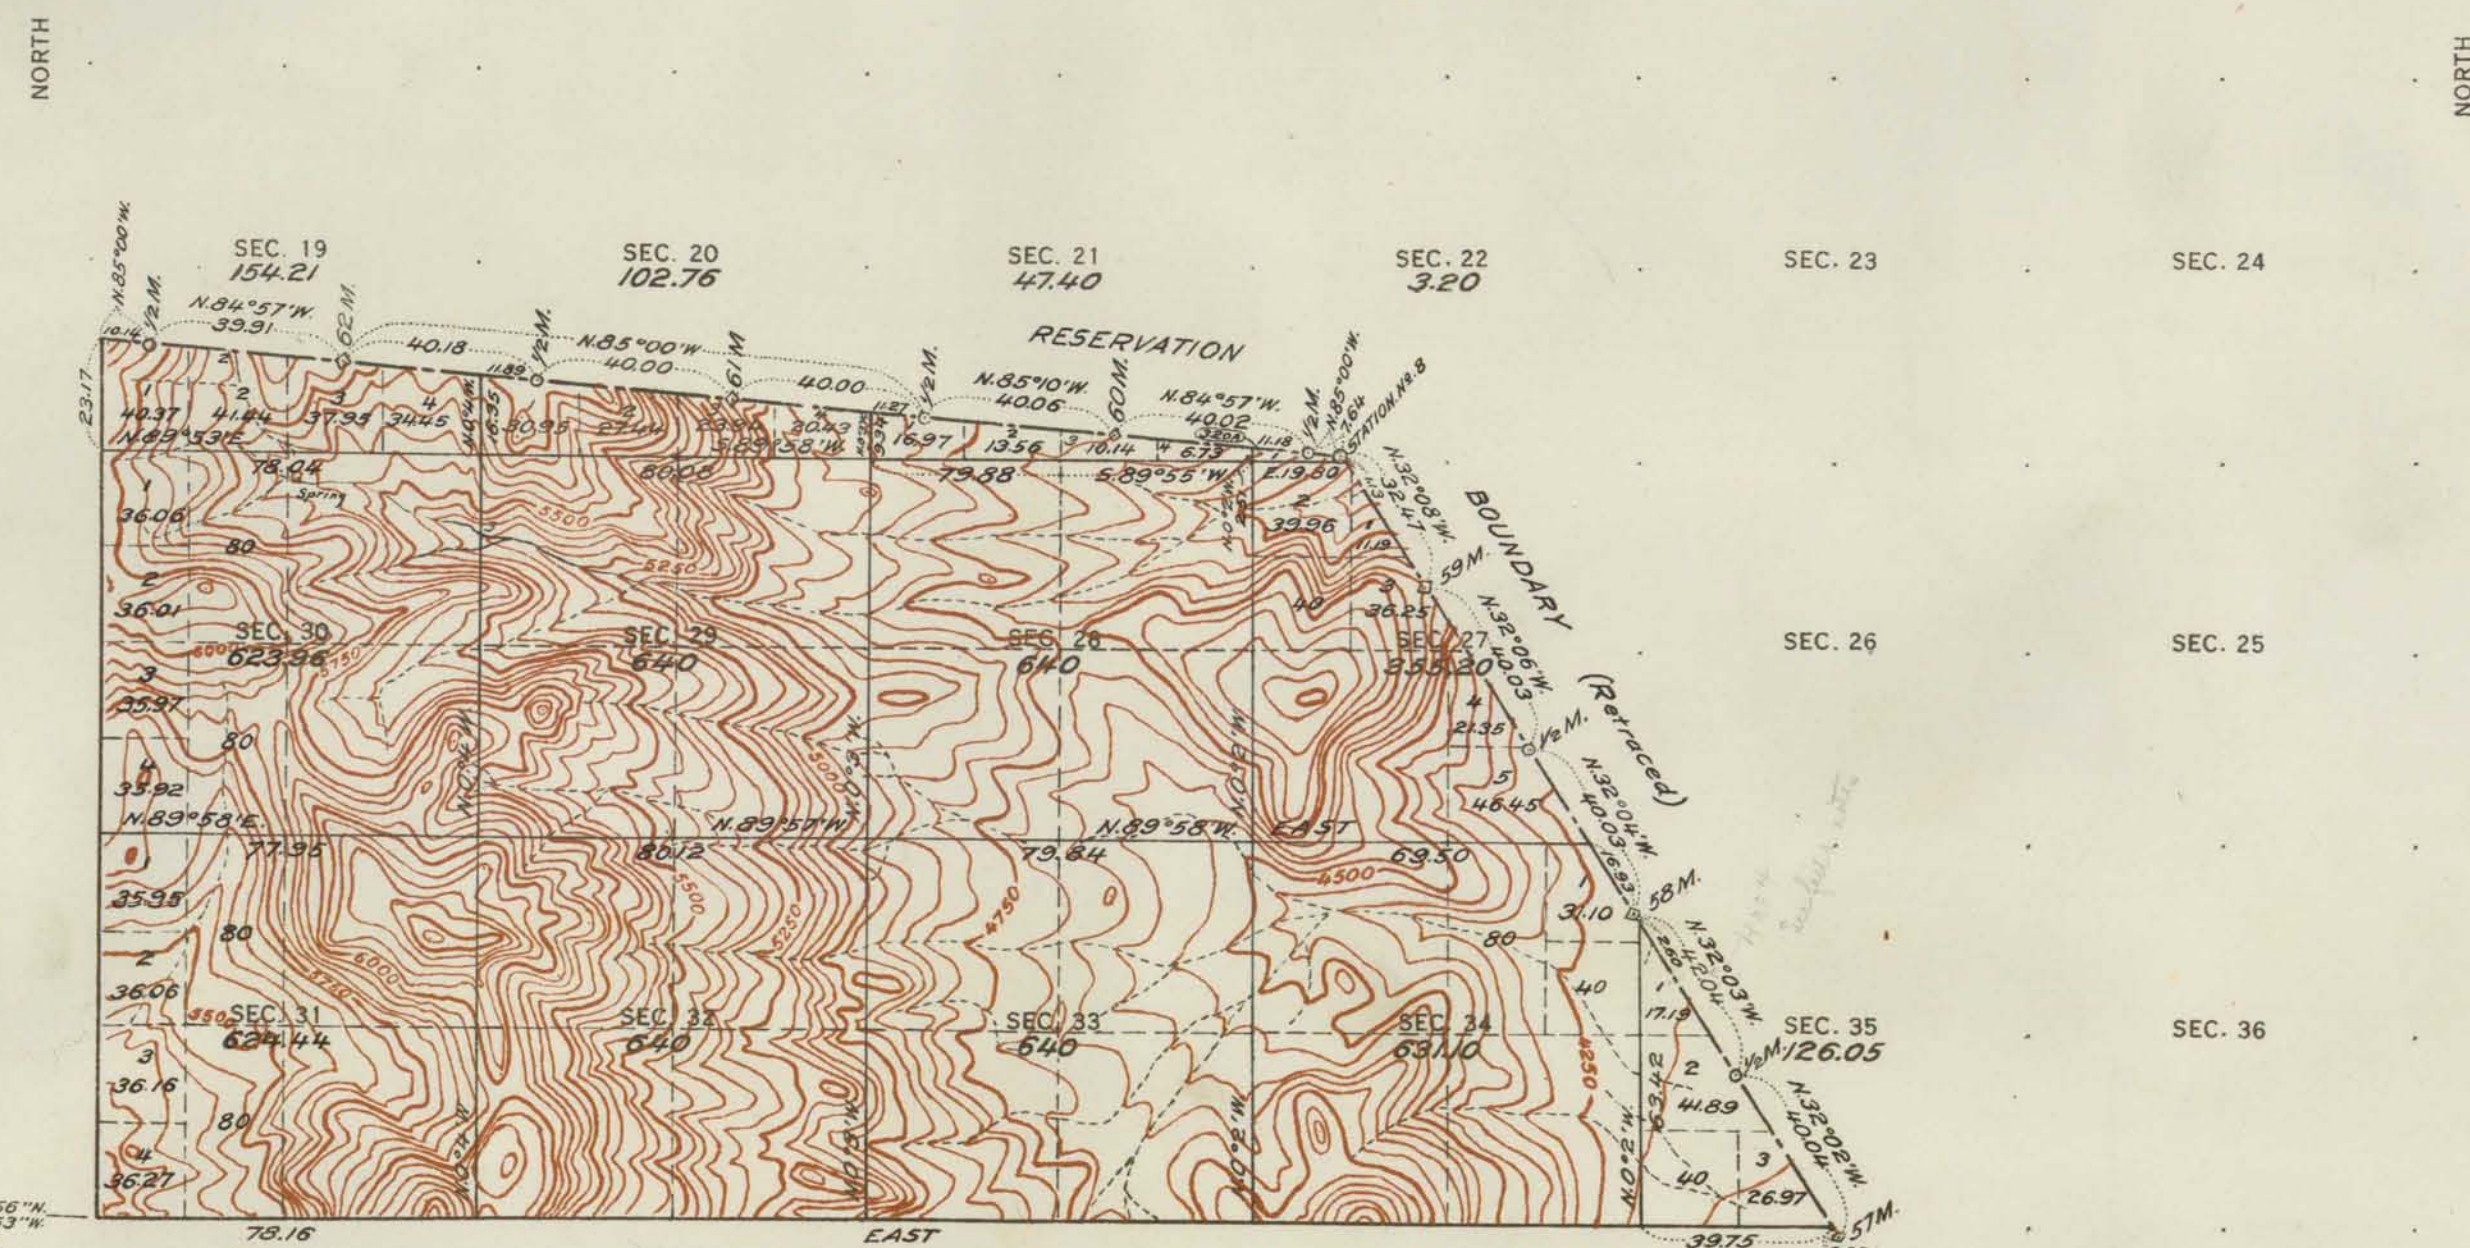

Note: Curved lines or contours, are lines of equal elevation, and represent approximately the form of the earth's surface and the altitude above sea level.

SURVEYS DESIGNATED	BY WHOM SURVEYED	AMOUNT OF SURVEYS M. CHS. LKS.	WHEN SURVEYED
STANDARD LINES			
TOWNSHIP	GUY P. HARRINGTON		OCTOBER, 3, 11, 1911.
SUBDIVISION	" " "		" 23, 24, "
MEANDER	" " "		
BOUNDARY	" " "		SEPT 18, OCT 2, "
CONNECTIONS	" " "		OCTOBER 23, 24, "

A. F. DUNNINGTON, Topographer in charge. Instructions April 27, 1911.

TOTAL NUMBER OF ACRES 5228.32

THE ABOVE MAP OF TOWNSHIP NO. 29 NORTH, RANGE NO. 22 EAST OF MOUNT DIABLO MERIDIAN, NEVADA, IS STRICTLY CONFORMABLE TO THE FIELD NOTES OF THE SURVEY THEREOF ON FILE IN THIS OFFICE, WHICH HAVE BEEN EXAMINED AND APPROVED.

U. S. GENERAL LAND OFFICE

WASHINGTON, D. C.
MAY 15, 1913

Fred W. Bennett
Commissioner.