


## TOWNSHIP N° 29 NORTH, RANGE N° 22 EAST, MOUNT DIABLO MERIDIAN, NEVADA.

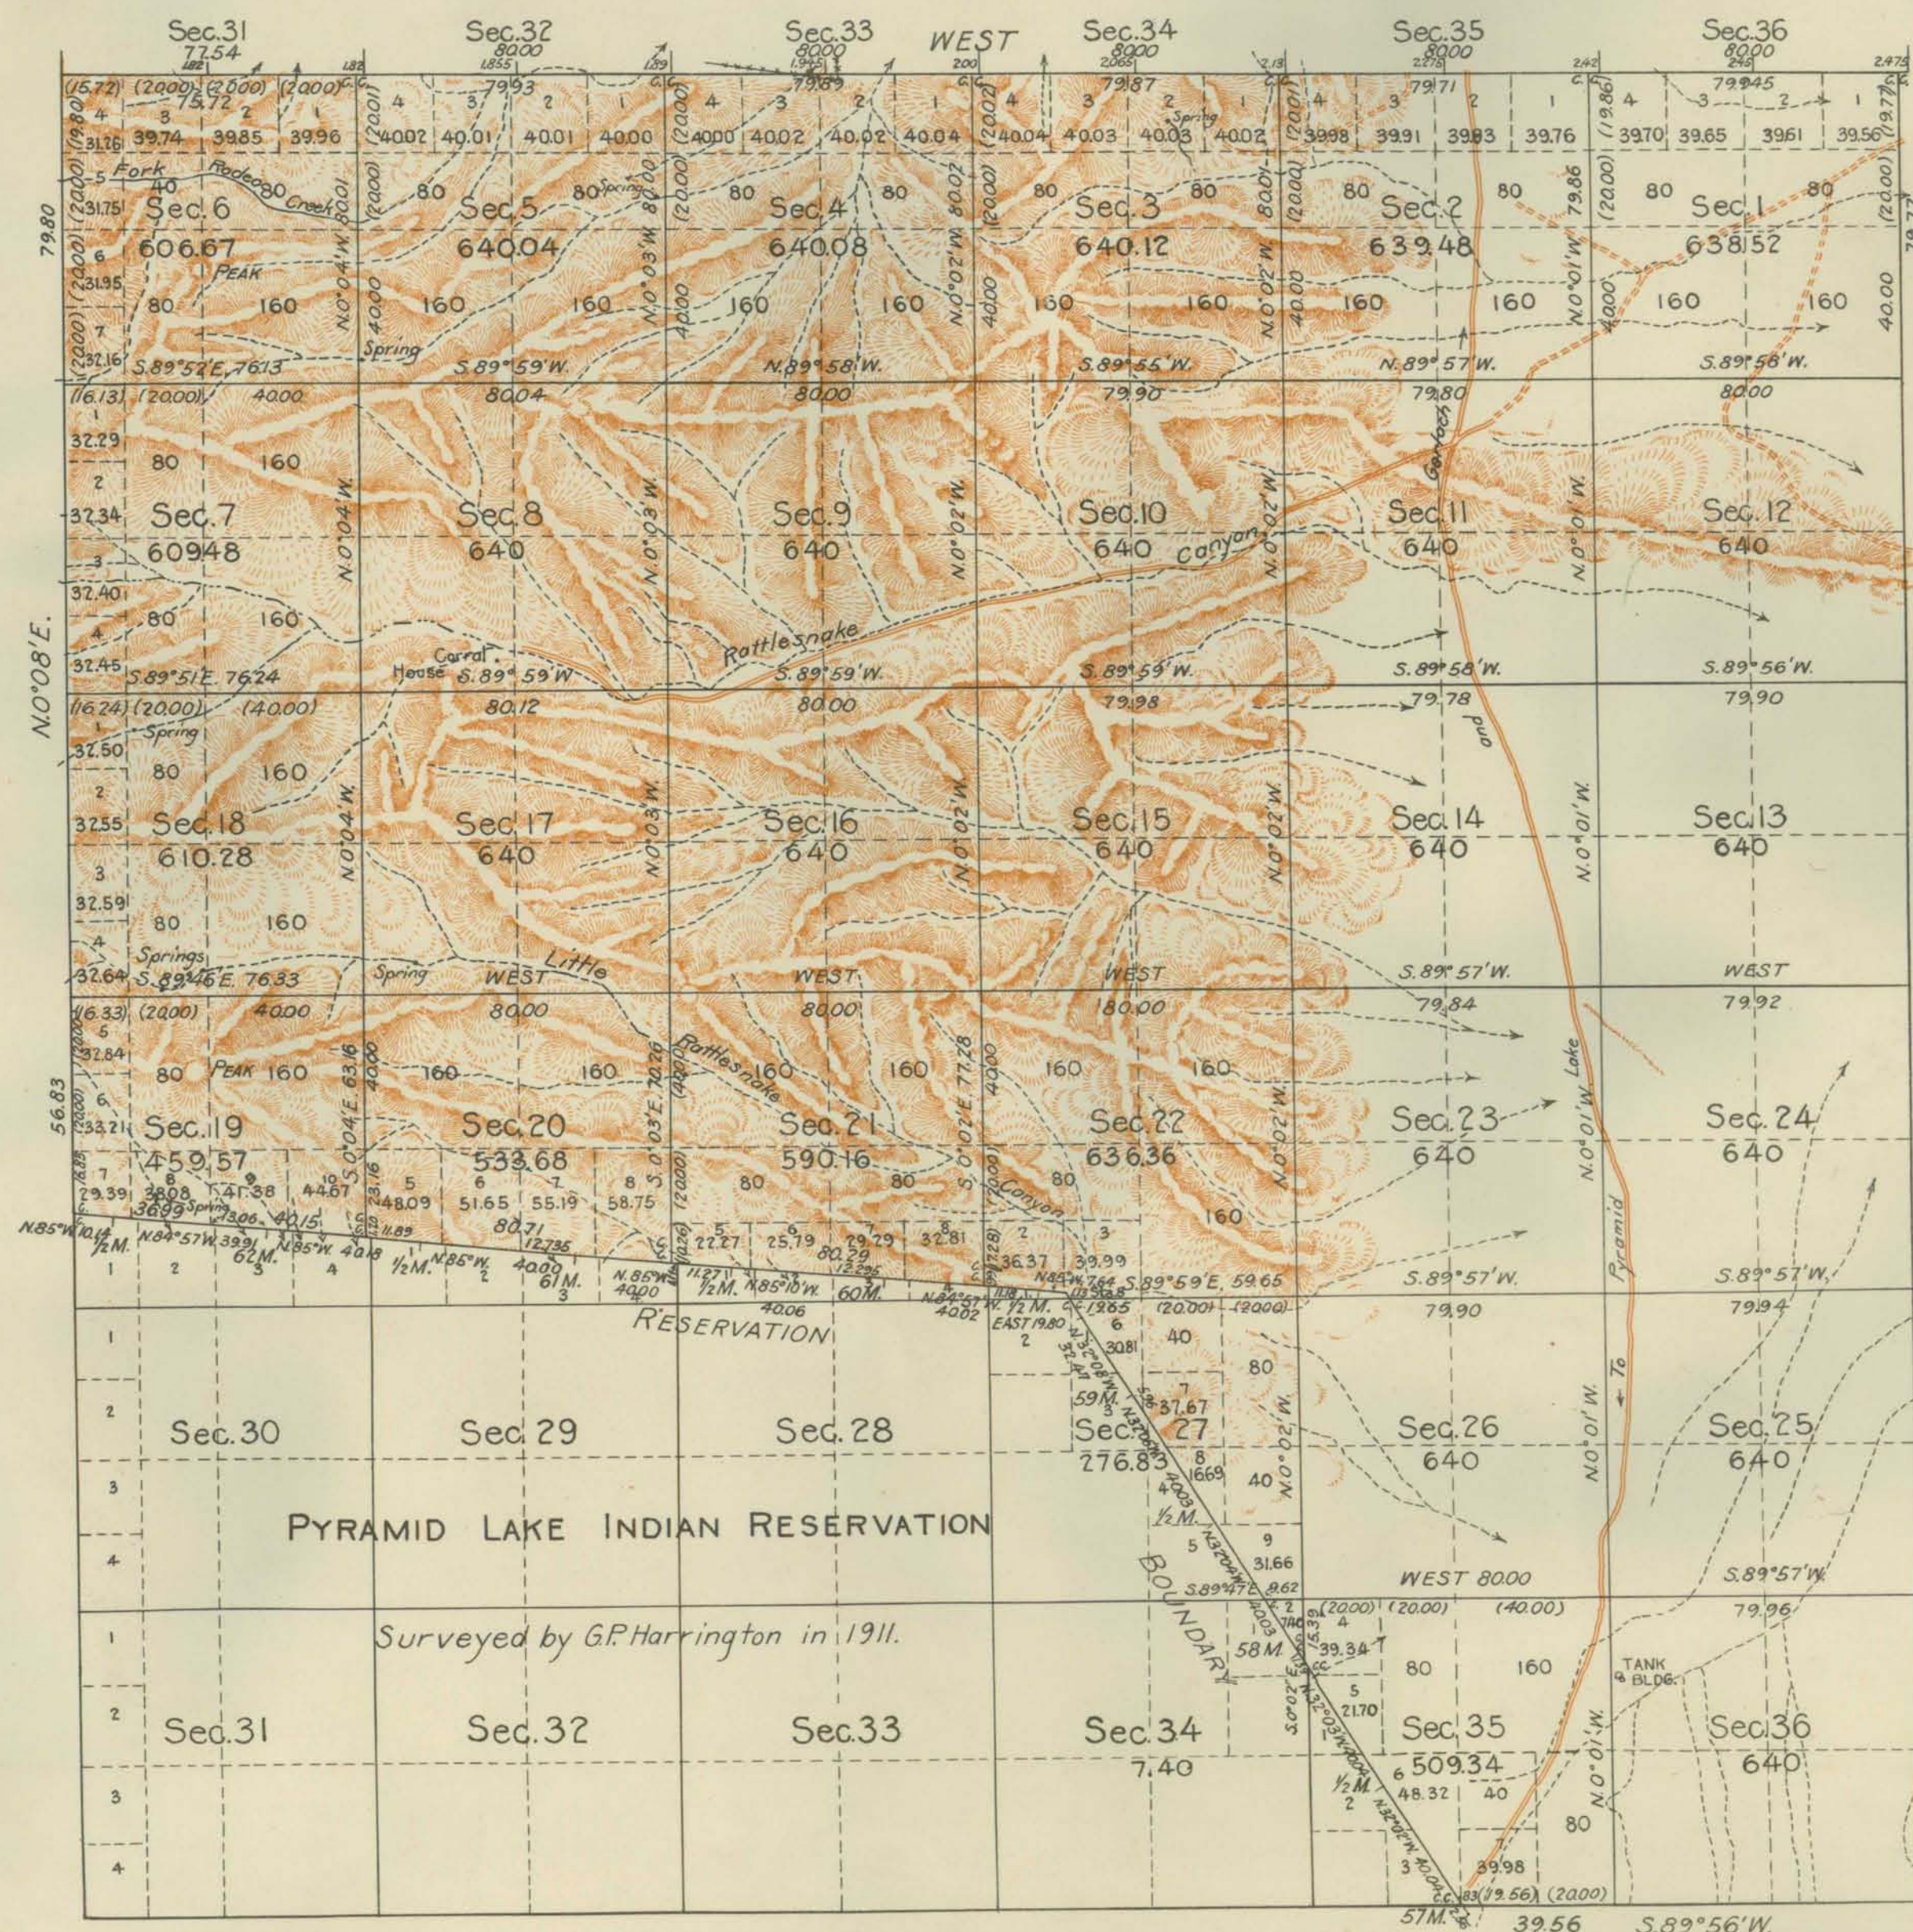

Note.  
 \* Engineer reports surface indications  
 of mineral in Mountainous area.

Latitude: 40°20' N.  
Longitude: 119°27' W.

DEPARTMENT OF THE INTERIOR  
GENERAL LAND OFFICE

Washington, D.C. November 21, 1930.  
The survey represented by this plat  
having been correctly executed in accordance  
with the requirements of law and the regulations  
of this office is hereby accepted.


Wm. C. Havell  
Assistant Commissioner.

Office of U.S. Supervisor of Surveys

Denver, Colorado, Oct. 27 1930

The above plot of Township No. 29 North, Range No. 22 East, of the Mt. Diablo Base and Meridian, Nevada is strictly conformable to the field notes of the survey thereof which have been examined and approved.

*Wm. H. Brown*  
U.S. Supervisor of Surveys

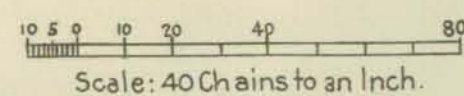

Area Surveyed, 17,638.01 Acres.

| LINES DESIGNATED | BY WHOM SURVEYED | GROUP |               | MILEAGE |        | WHEN SURVEYED |                |
|------------------|------------------|-------|---------------|---------|--------|---------------|----------------|
|                  |                  | Nº    | DATE          | M.S.    | CHS.   | BEGUN         | COMPLETED      |
| Exterior         | Walter H. Good   | 117   | Oct. 10, 1925 | 17      | 11.025 | May 29, 1928  | June 19, 1928. |
| Subdivisional    | " " "            | "     | " "           | 45      | 43.04  | May 30, "     | " 21, "        |
| P.L.R. Bdy.      | " " "            | "     | " "           | 5       | 62.72  |               |                |