


ORIGINAL

Sheet No. 1 of 2 Sheets

TOWNSHIP 29 NORTH, RANGE 23 EAST, OF THE MOUNT DIABLO MERIDIAN, NEVADA

OFFICIALLY FILED
NEVADA STATE OFFICE
1000 Am. August 23, 1982

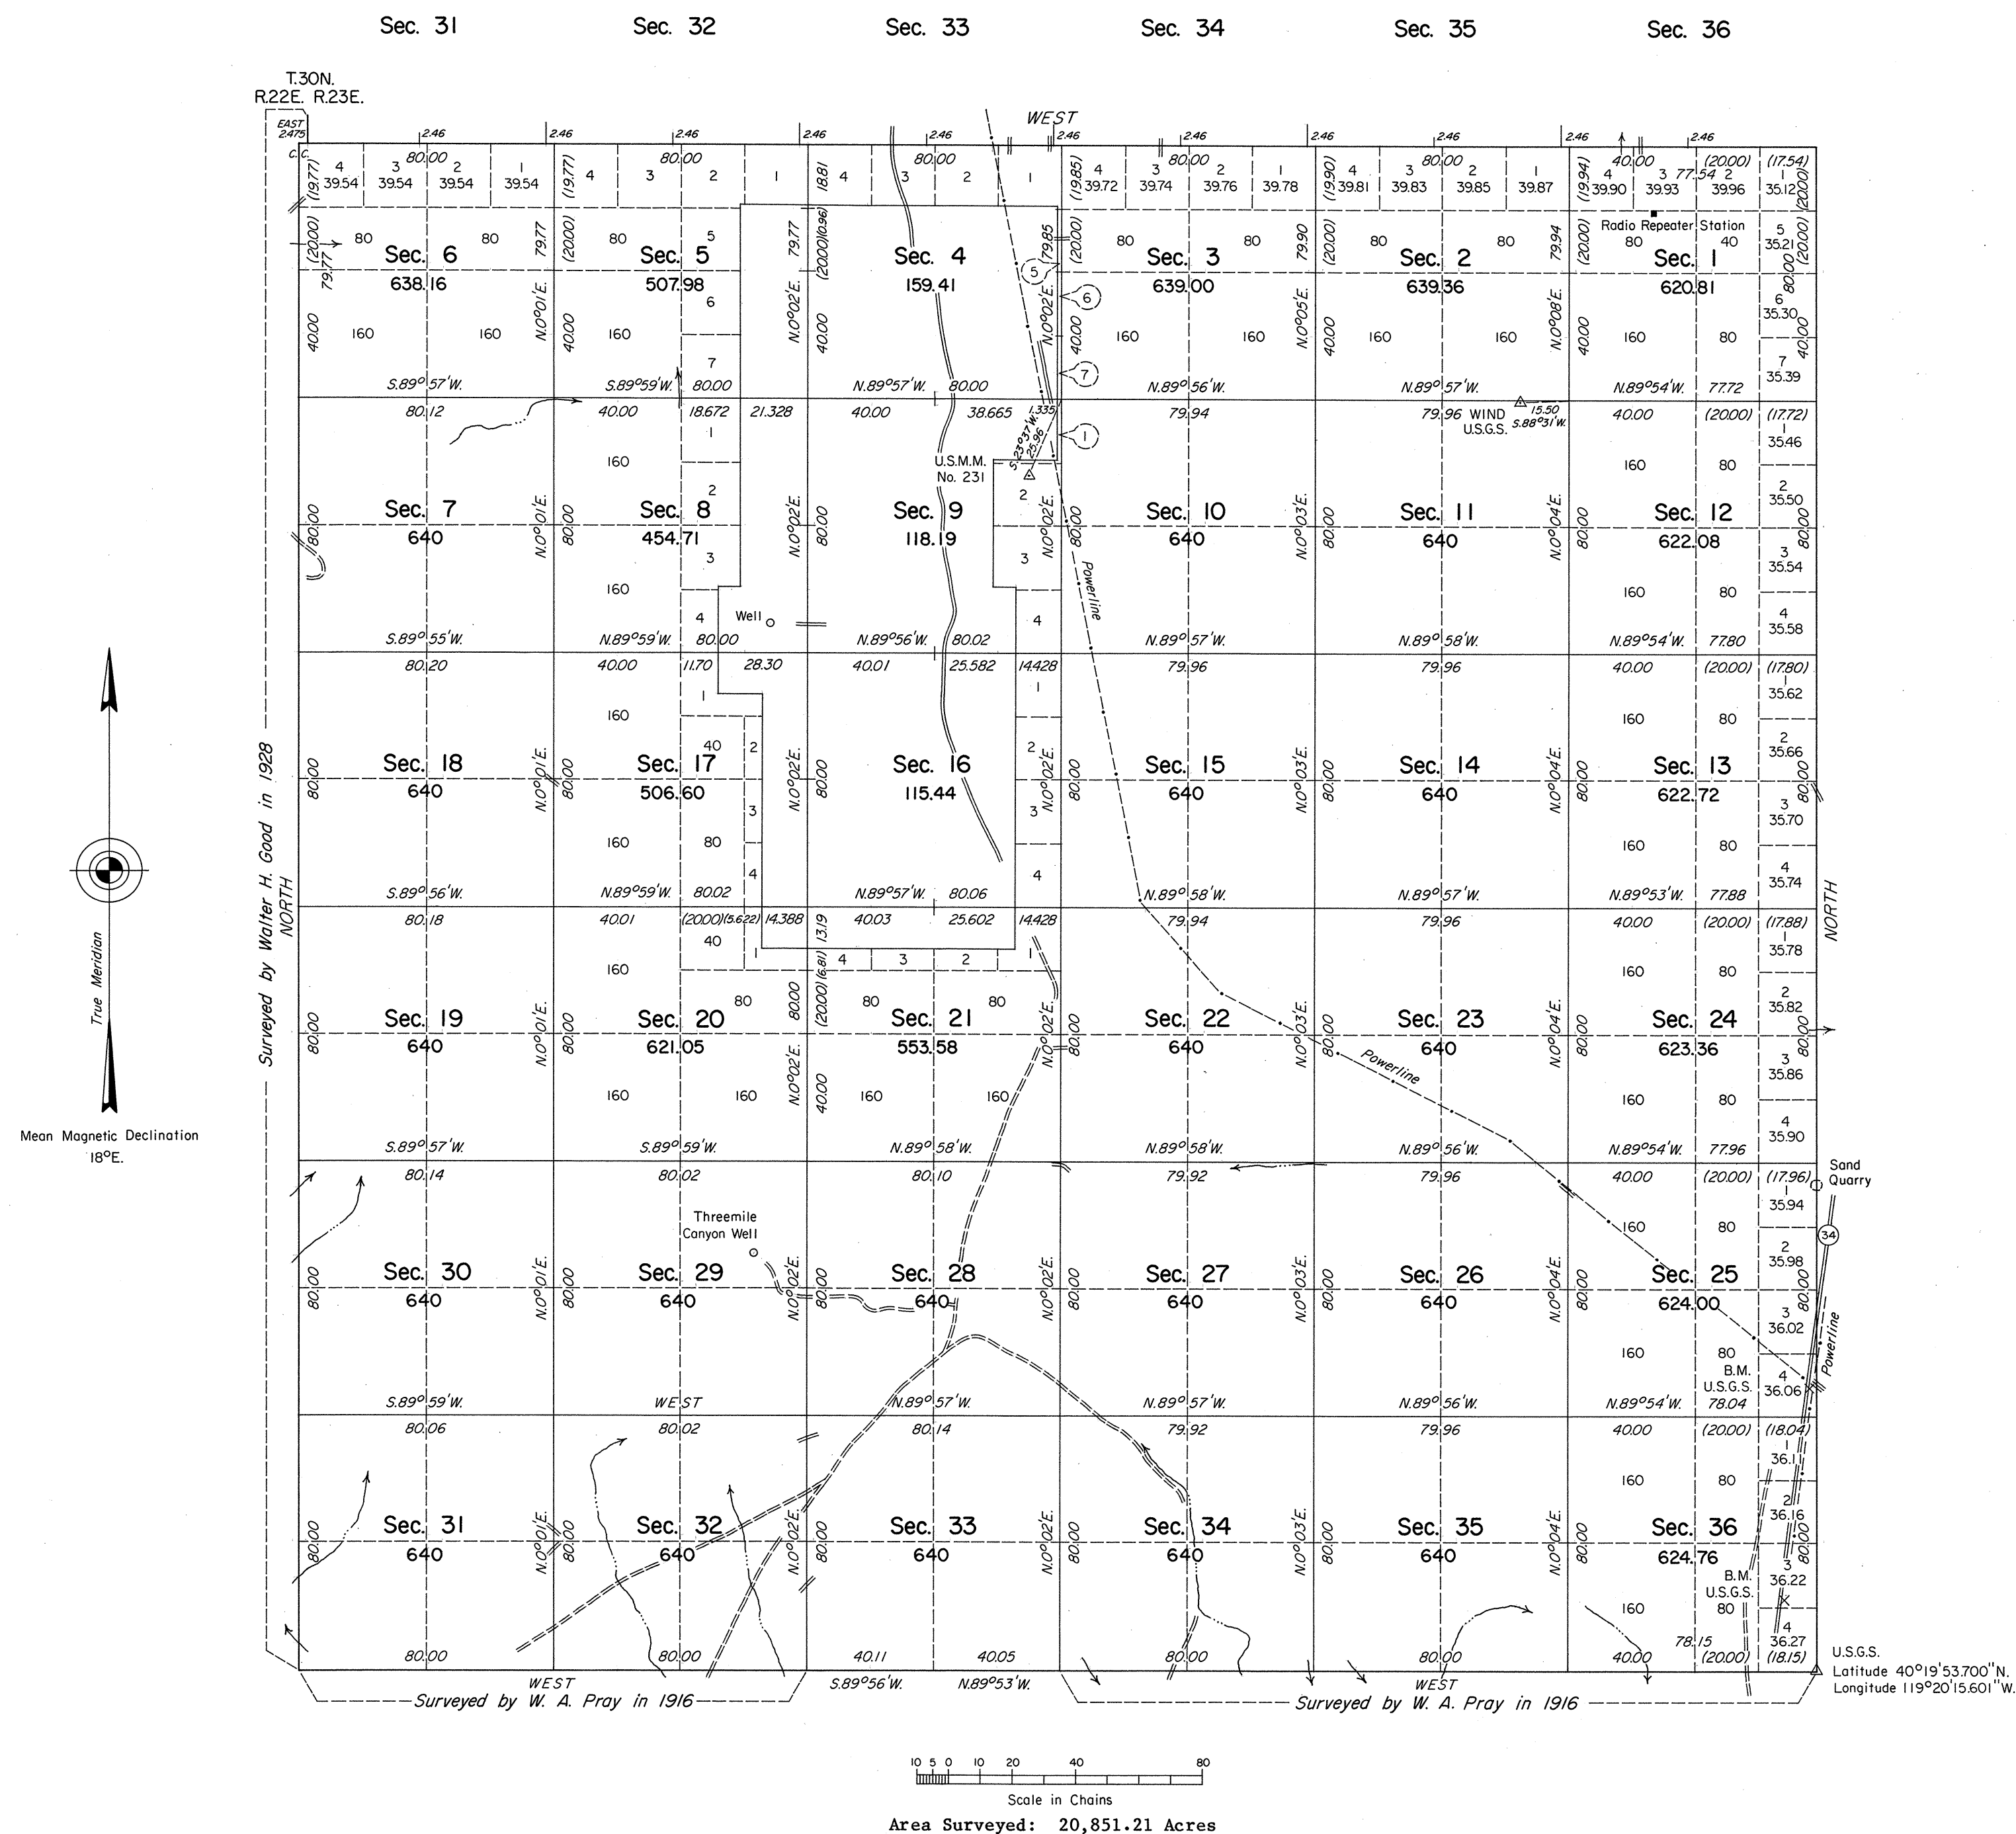

A history of surveys is contained in the field notes.

A survey of the north boundary was executed concurrently under T. 30 N., R. 23 E., of this same group.

This plat represents the dependent resurvey of a portion of the south boundary and the survey of the east boundary and subdivisional lines, T. 29 N., R. 23 E., Mount Diablo Meridian, Nevada, and the retracement and remonumentation of certain corners of Mineral Survey Nos. 4036, 4323 and 4324.

Refer to Sheet No. 2 for enlarged diagrams of sections 4, 5, 8, 9, 16, 17, 20 and 21.

Survey executed by James M. Mc Neely, Ronald E. Williams and Joseph A. Bastian, Cadastral Surveyors, beginning October 30, 1979, and completed May 30, 1980, pursuant to Special Instructions dated September 19, 1979, for Group No. 578, Nevada.

UNITED STATES DEPARTMENT OF THE INTERIOR
BUREAU OF LAND MANAGEMENT
Denver, Colorado February 25, 1982

This plat is strictly conformable to the approved field notes, and the survey, having been correctly executed in accordance with the requirements of law and the regulations of this Bureau, is hereby accepted.

For the Director

Harry J. Spang

Acting Chief, Cadastral Survey
Examination and Approval Staff