


Township N^o 29 North

Range N^o 24 East

Mount Diablo Meridian

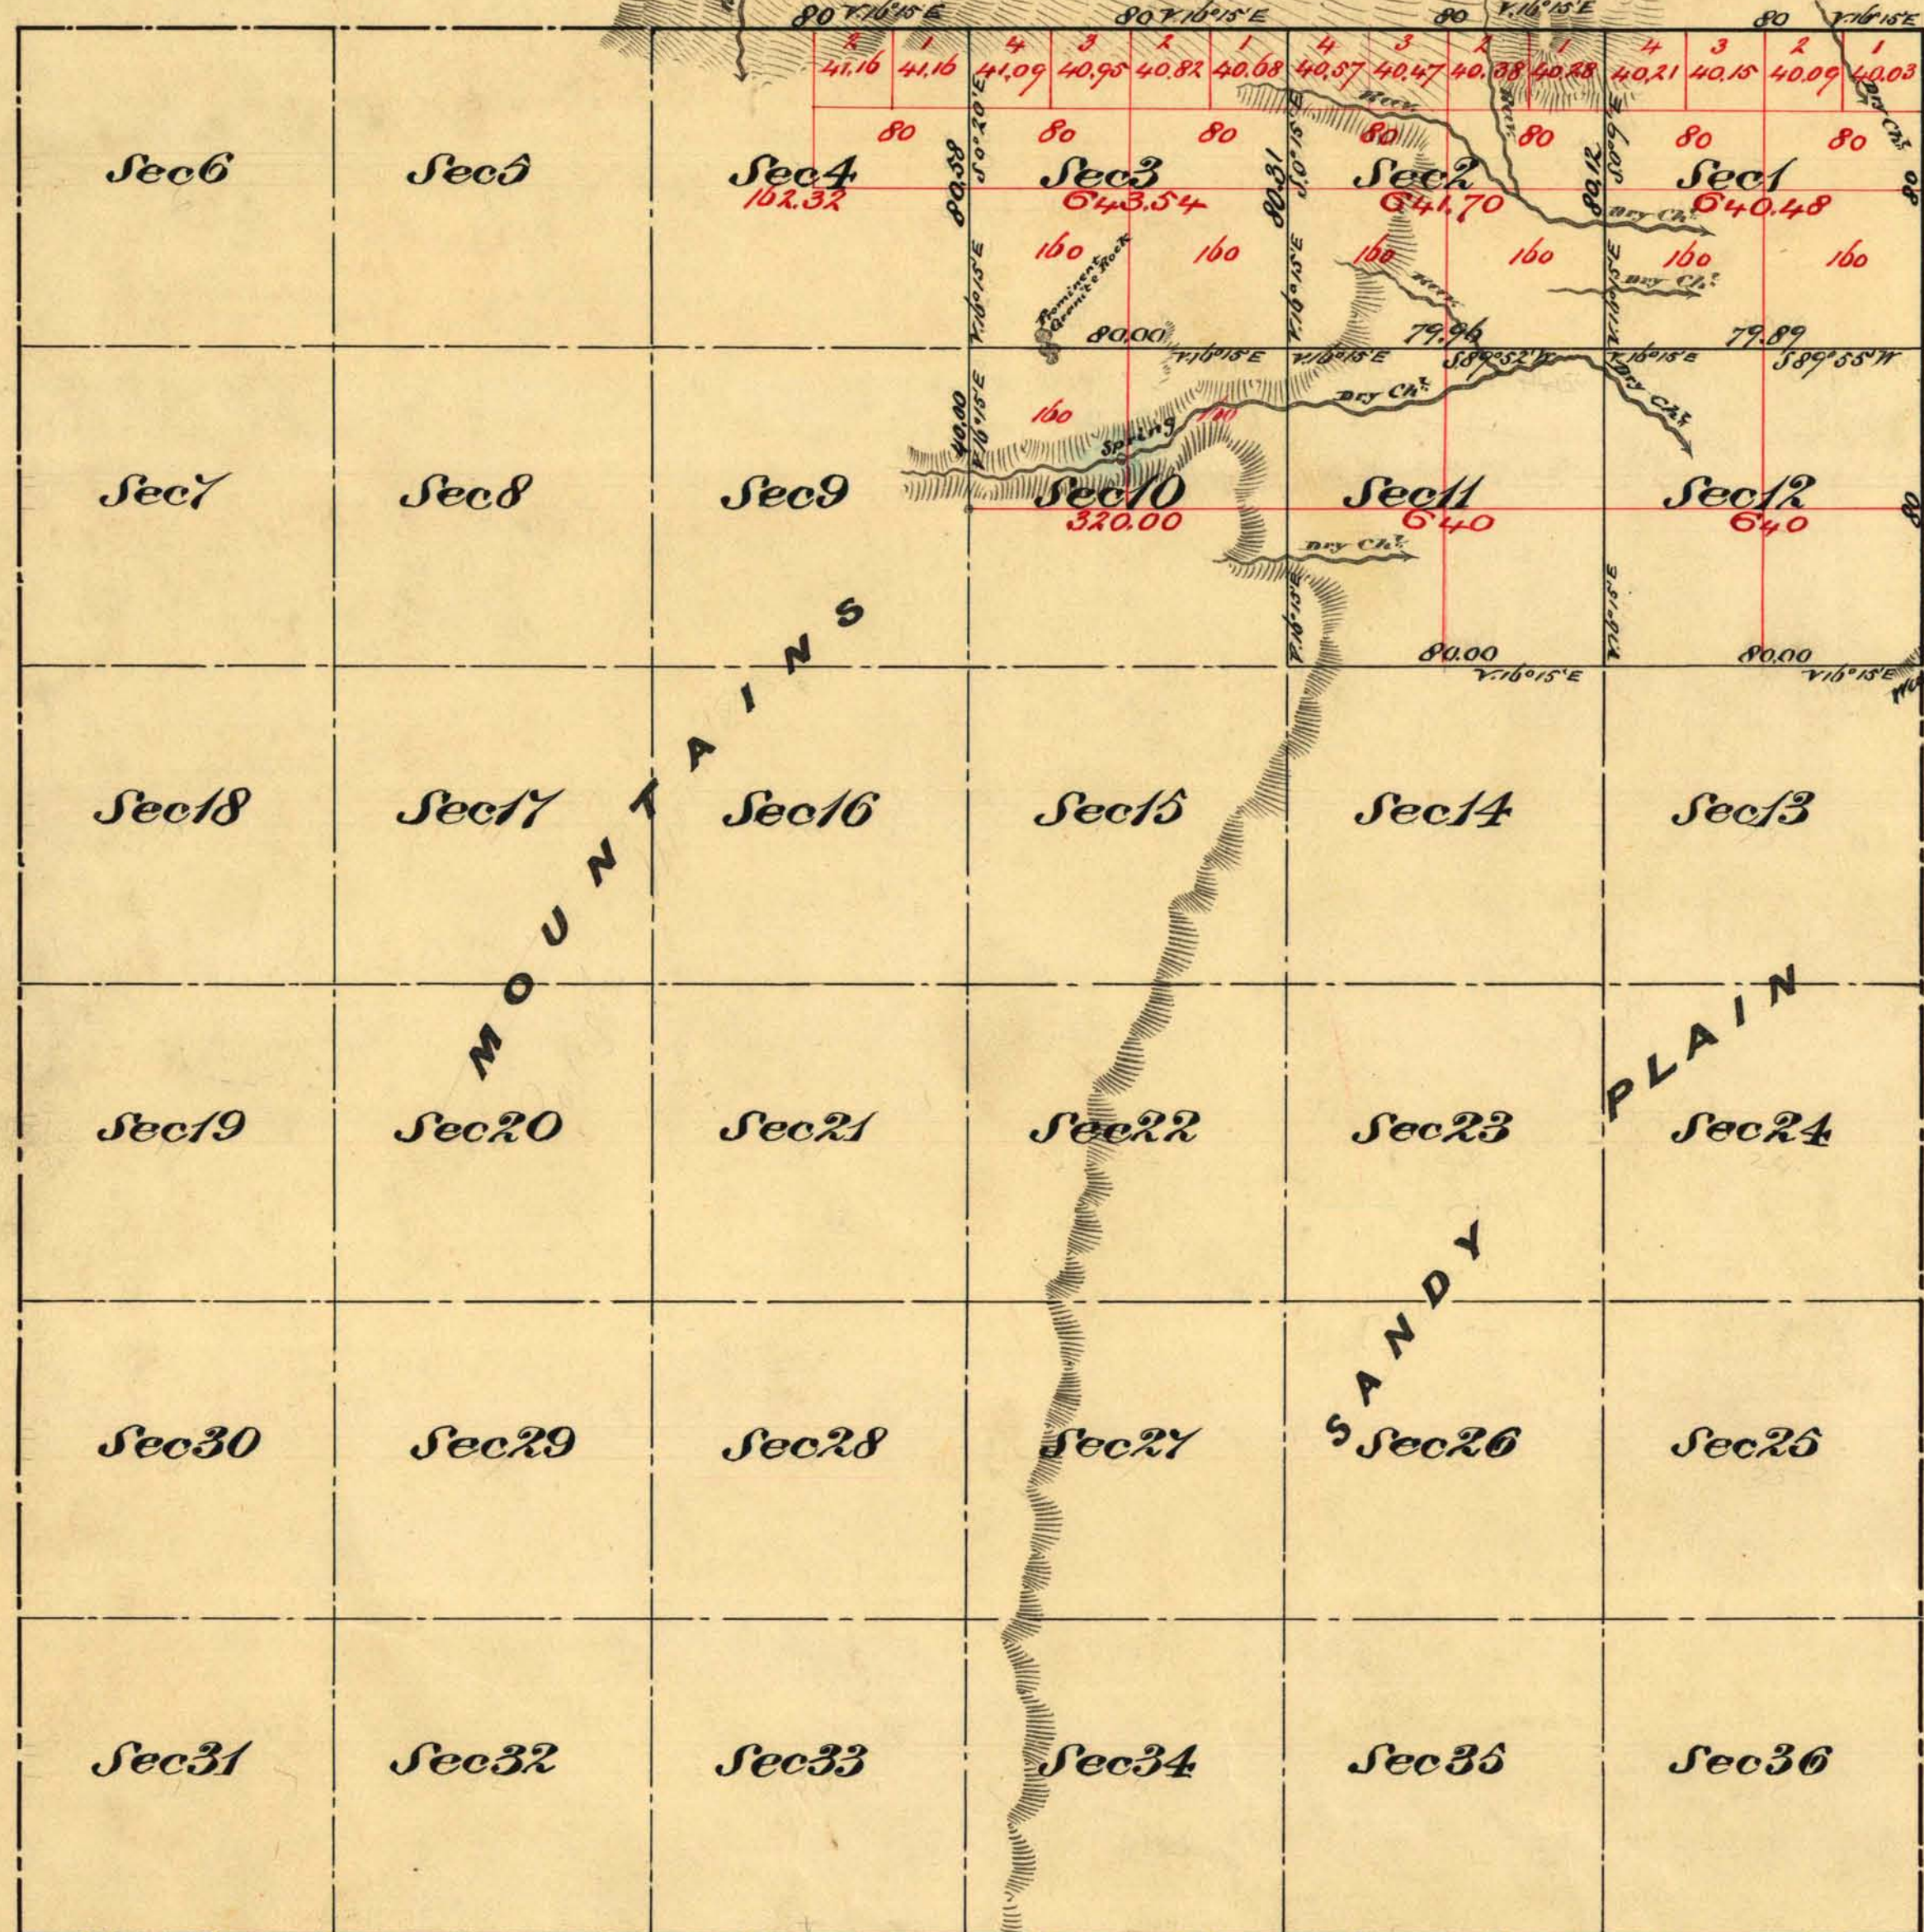

Aggregate Area of Public Land (Surveyed) 3,688.04 Acres
 Estimated " " unsurveyed Land 19,259.80 "
 Aggregate 22,947.84 "

Commenced Oct 22nd 1874
 Completed " 23rd 1874

Surveys Designated	By Whom Surveyed	Date of Contract	Am ^t of Survey	When Surveyed	No. Cont.
Township Lines	H. Hatch & W. Skinner & Co. & Co.	July 25 th 1874	6 00 00	1874	64
Subdivision Lines	" " " " " "	" " "	10 40 8 1/2	Oct 1874	"

0451

The above Map of Township N29 North Range N24 East Mount Diablo Meridian is strictly conformable to the field notes of the Survey thereof on file in this Office which have been examined and approved
 U.S. Surveyor General's Office
 Virginia City Nevada
 November 30th 1874

E. S. Davis
 U.S. Surveyor General Nevada

T29N, R24E.