


TOWNSHIP N° 29 NORTH RANGE N° 26 EAST, OF THE MOUNT DIABLO MERIDIAN, NEVADA.

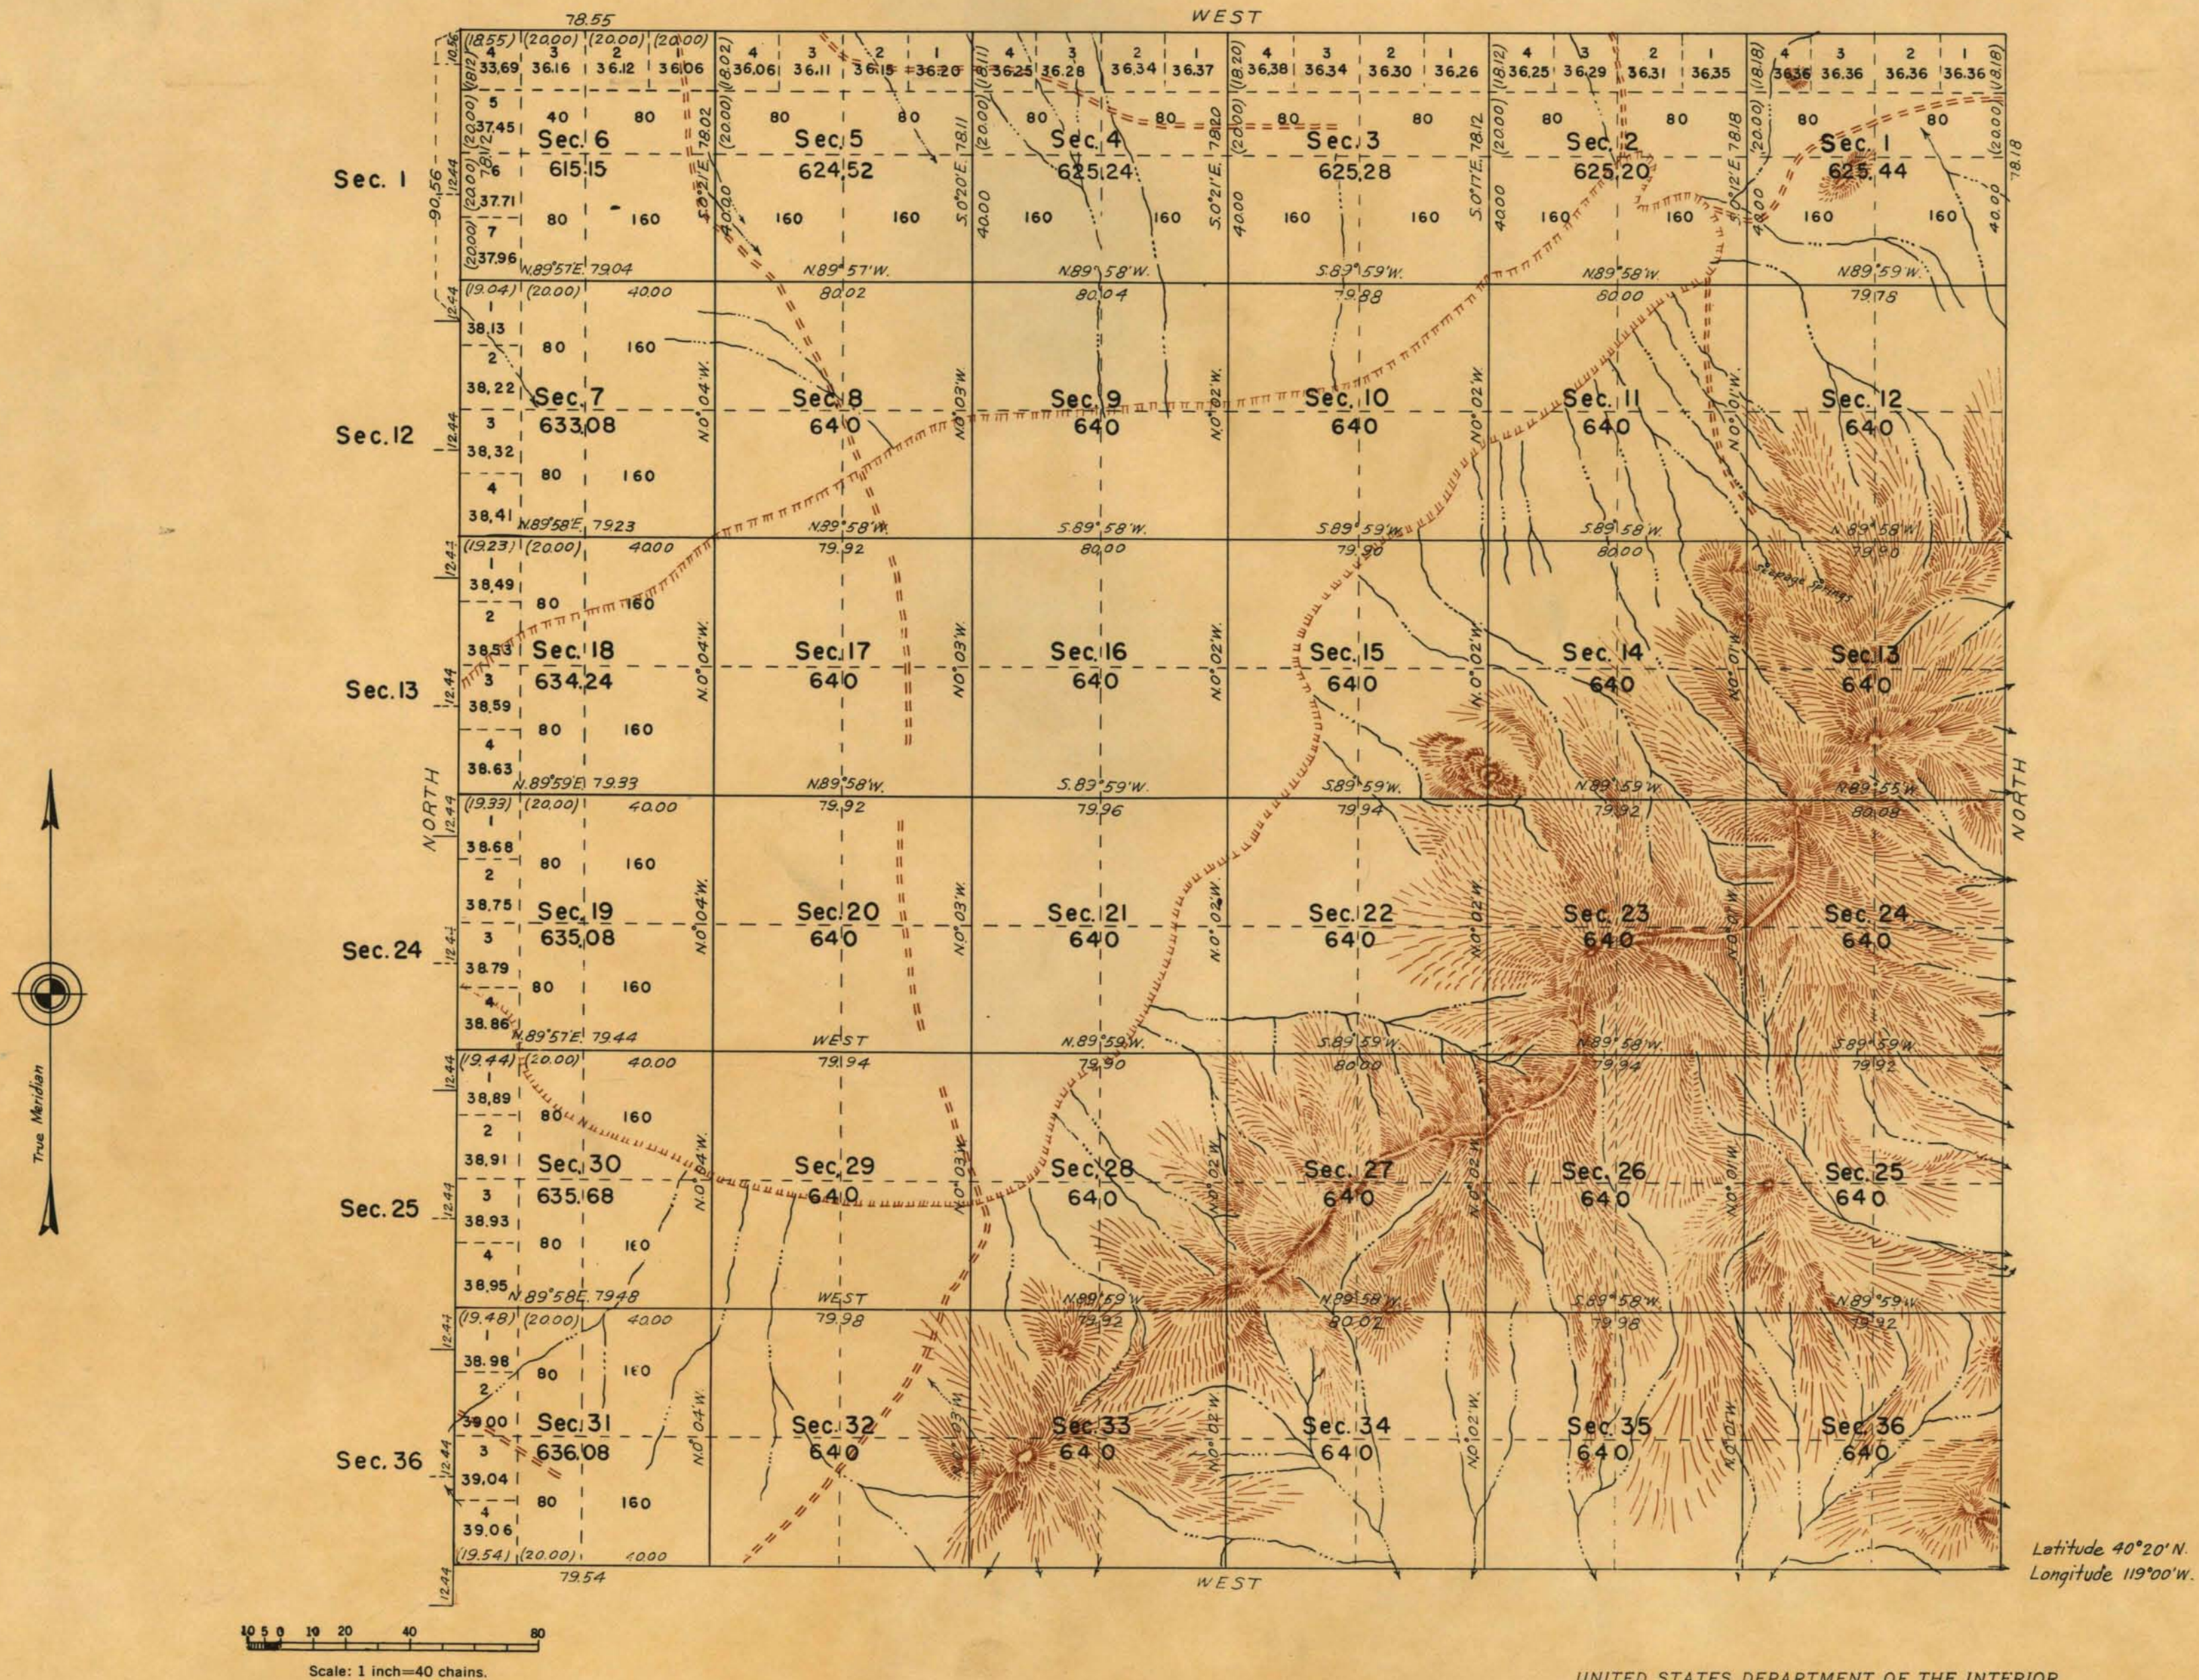

LINES DESIGNATED	BY WHOM SURVEYED	GROUP NO.	DATE OF SPECIAL INSTRUCTIONS	WHEN SURVEYED	
				BEGUN	COMPLETED
Exterior E.N.&W.	James W. Hardison	210	September 12, 1936	Oct. 20, 1938	Nov. 1, 1938
Subdivisional	C. S. Swanklin				
	James W. Hardison J. Glen Dyer				

UNITED STATES DEPARTMENT OF THE INTERIOR
GENERAL LAND OFFICE
BUREAU OF LAND MANAGEMENT

Denver, Colorado, June 19, 1946.

This plat is strictly conformable to the field notes of the survey which have been examined and approved.

Washington, D. C., May 29, 1947

The survey represented by this plat, having been correctly executed in accordance with the requirements of law and the regulations of this office, is hereby accepted.

[Signature]
Supervisor of Surveys.

[Signature]
Associate Director

A.N.