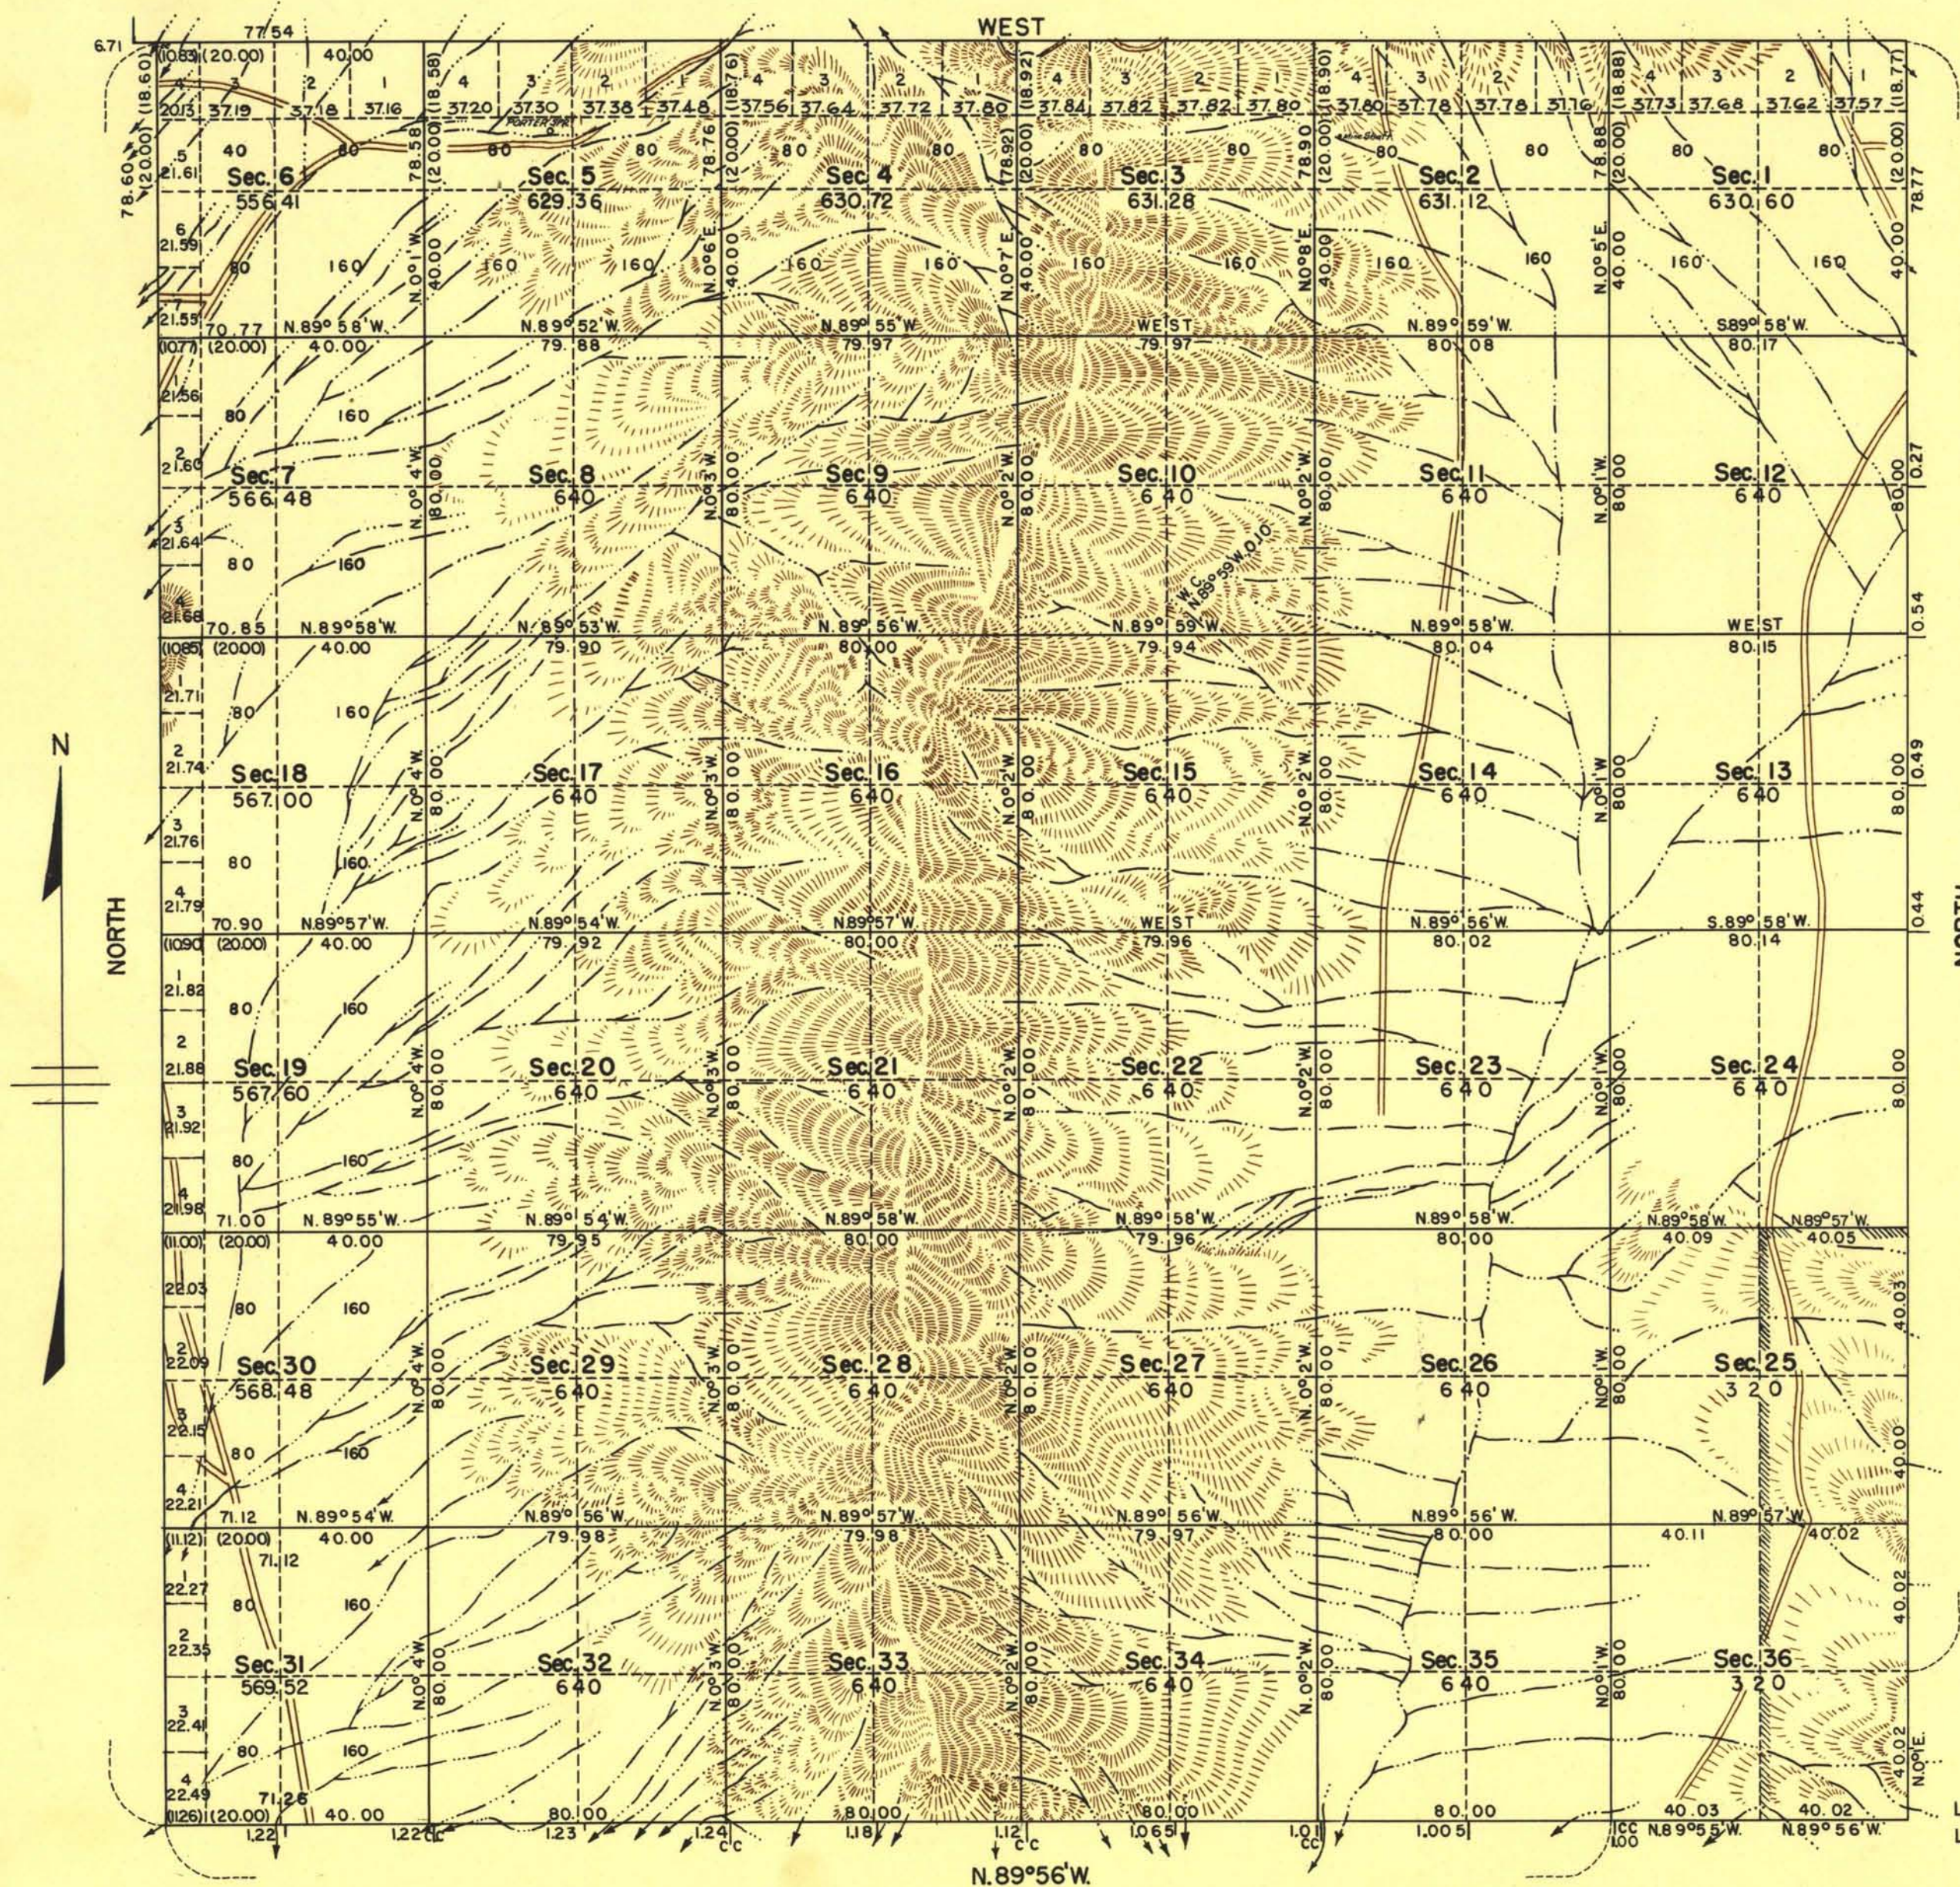


TOWNSHIP 29 NORTH, RANGE 28 EAST, MOUNT DIABLO MERIDIAN, NEVADA

RECEIVED
LAND AND SURVEY OFFICE
RENO, NEVADA

MAR 9 - 1954

7 8 9 10 11 12 1 2 3 4 5 6
P.M.

Surveyed executed by Emil Voigt, Cadastral Engineer,
July 13 to August 4, 1949, under Special Instructions for
Group 210 Nevada, dated September 12, 1936.

UNITED STATES DEPARTMENT OF THE INTERIOR
BUREAU OF LAND MANAGEMENT
Washington, D. C., December 9, 1953

This plat is strictly conformable to the approved field notes, and the
survey, having been correctly executed in accordance with the requirements of
law and the regulations of this Bureau, is hereby accepted.

For the Director

Donald B. Clement

Acting Chief, Division of
Cadastral Engineering

653-A

T.29 N., R.28 E.

53592