


TOWNSHIP N° 29 NORTH RANGE N° 29 EAST MOUNT DIABLO MERIDIAN NEVADA

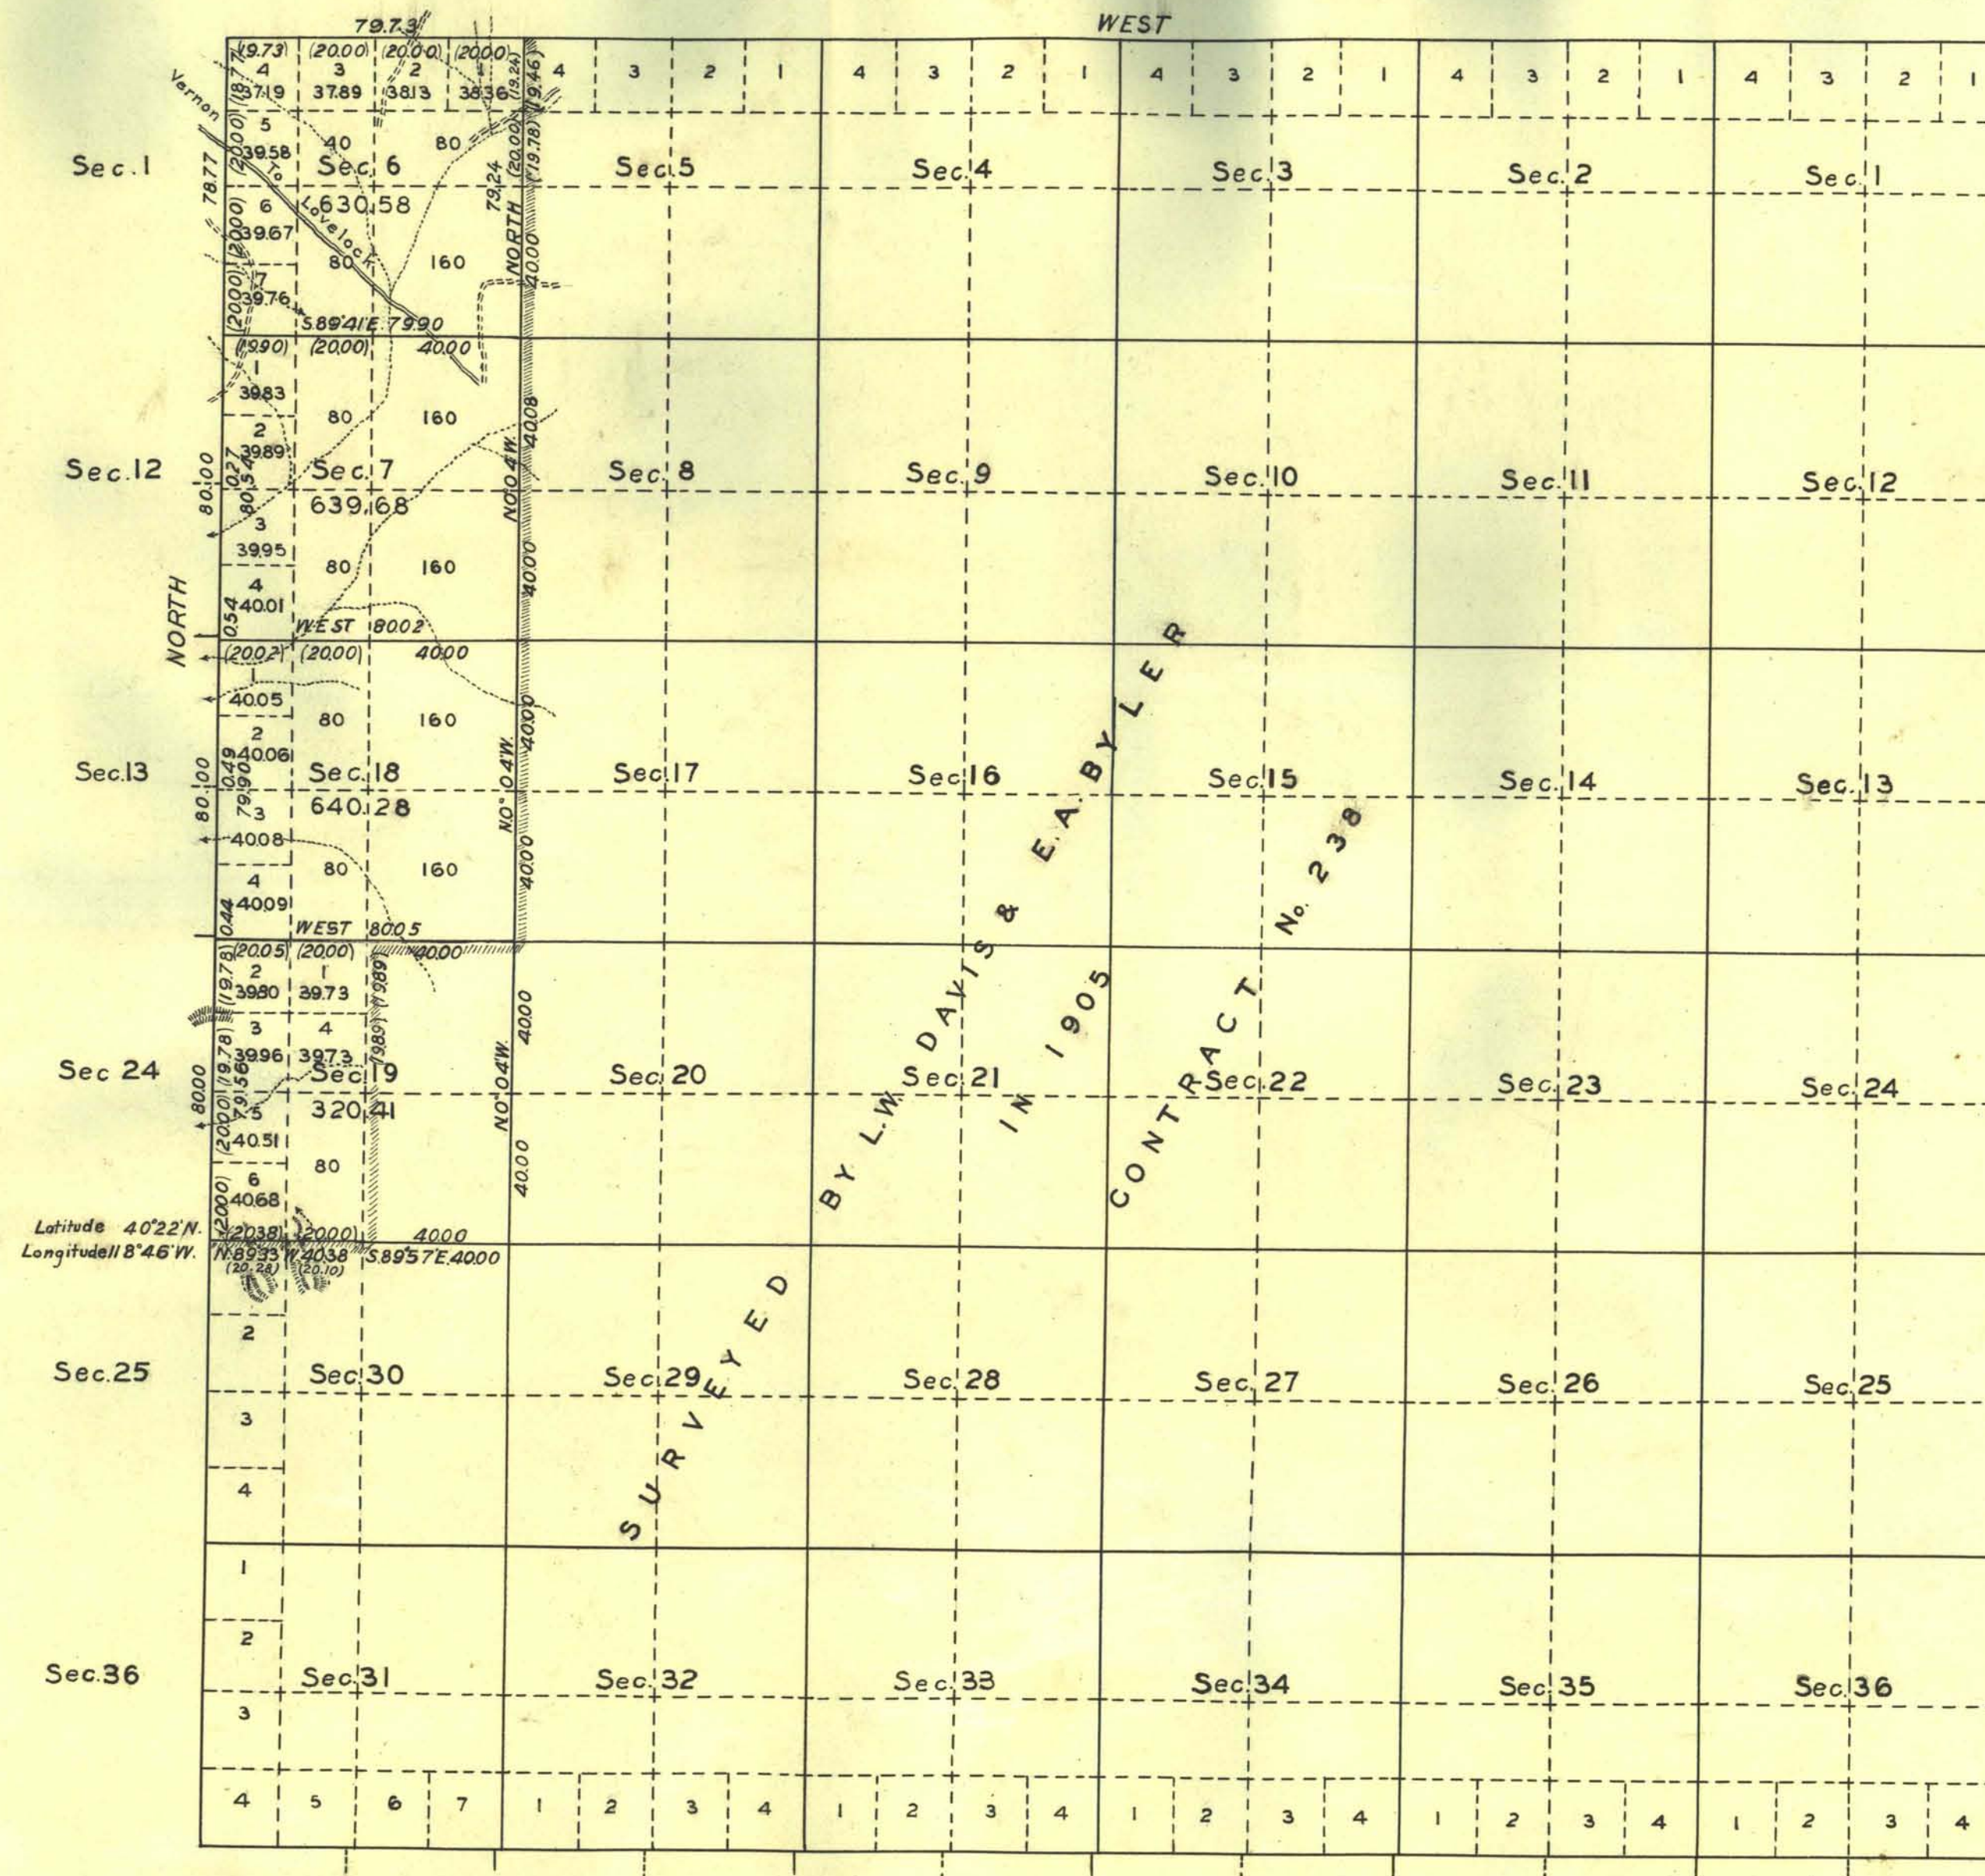

Mean Magnetic Declination,

Scale: 40 Chains to an Inch.

Area Surveyed, 2 230.95 Acres.

LINES DESIGNATED	BY WHOM SURVEYED	GROUP NO.	DATE	MILEAGE MLS. CHS.	WHEN SURVEYED BEGUN COMPLETED
Exterior	LWDavis & EABylor		Nov. 29, 1903	19 0053	Aug. 24, 1905 Aug. 29, 1905
Subdivisional	" " " " "		" " "	57 3950	Aug. 30, " Sept. 7, "
Exterior	George W. Ridgway	112	Aug. 13, 1923	4 7850	Oct. 4, 1927 Oct. 5, 1927
Subdivisional	" " "	146	Oct. 29, 1927	7 7967	Dec. 11, 1927 Dec. 11, 1927

ARS:Plot

Office of U.S. Supervisor of Surveys

Denver, Colorado, March 13, 1929.

The above plat of Township No. 29 North Range No. 29 East of the Mount Diablo Meridian, Nevada is strictly conformable to the field notes of the survey thereof which have been examined and approved.

Shirley D. Simon
U.S. Supervisor of Surveys.

DEPARTMENT OF THE INTERIOR
GENERAL LAND OFFICE

Washington, D.C., April 27, 1929.

The survey represented by this plat having been correctly executed in accordance with the requirements of law and the regulations of this office, is hereby accepted.

W. C. Gamm
Acting Assistant Commissioner.