


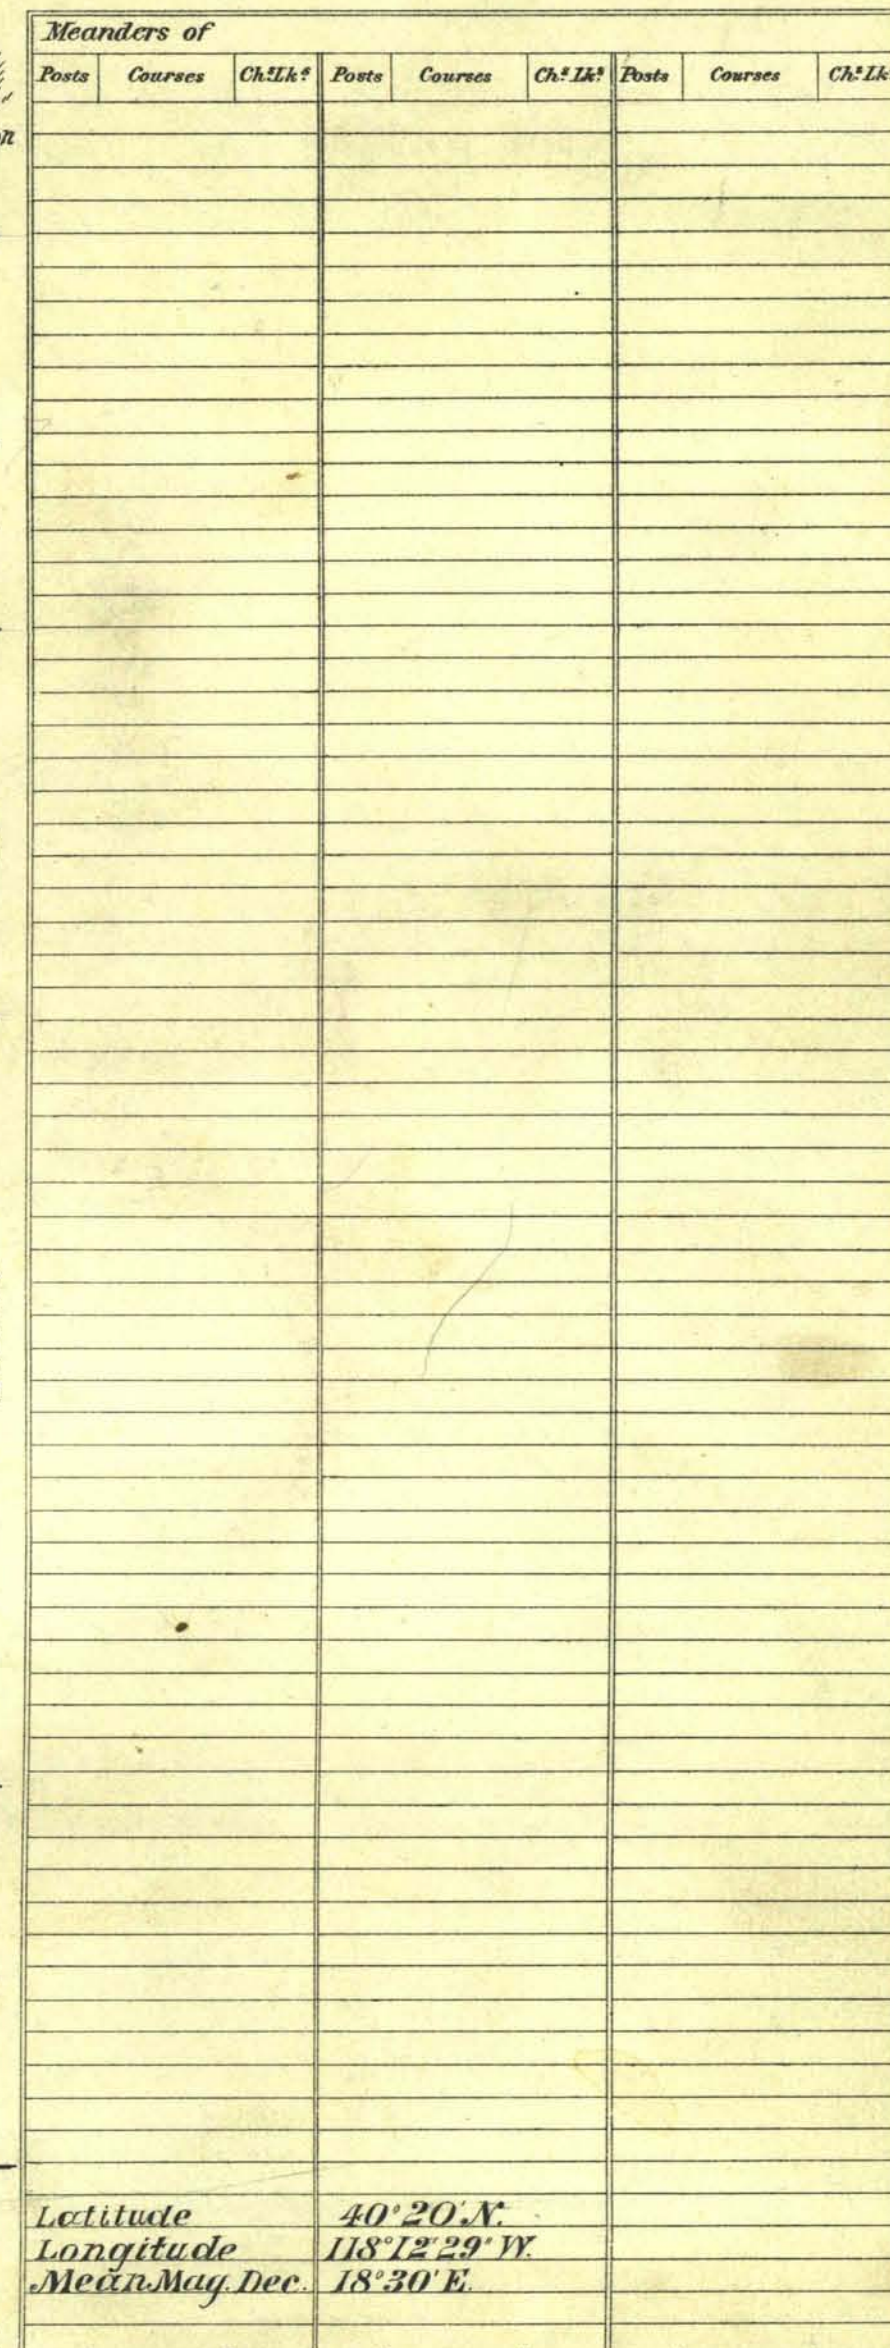

<i>Surveys Designated</i>	<i>By Whom Surveyed</i>	<i>Date of Contract</i>	<i>Amount of Surveys</i> <i>M. Crs. Lts.</i>	<i>When Surveyed</i>	<i>Contract No.</i>
<i>E. & S.</i> <i>Township lines</i>	<i>Frank H. Criss</i>	<i>May 31st 1900</i>		<i>1901</i>	<i>224</i>
<i>Subdivisions</i>	<i>" " "</i>	<i>" " "</i>			
<i>Township Lines (Red)</i>	<i>H. B. Maxson</i>	<i>June 21st 1893</i>		<i>1893</i>	<i>201</i>
<i>Subdivisions "</i>	<i>" " "</i>	<i>" " "</i>		<i>"</i>	<i>" "</i>
<i>Township Lines (Green)</i>	<i>E. H. Dyer</i>	<i>Oct 1st 1863</i>		<i>1863</i>	<i>" E. "</i>
<i>Section Lines (")</i>	<i>" " "</i>	<i>" " "</i>		<i>"</i>	<i>" "</i>

compiled
The above Map of Township N^o 29 N. of Range N^o 33 E.
MEDIALLO Meridian Nevada is strictly conformable to the field
notes of the survey thereof on file in this Office which have been examined and approved.
Surveyor General's Office,
Reno Nevada. Sept. 23rd. 1903.