


TOWNSHIP 29 NORTH, RANGE 33 EAST, OF THE MOUNT DIABLO MERIDIAN, NEVADA

DEPENDENT RESURVEY

OFFICIALLY FILED
NEVADA STATE OFFICE

10:00 AM October 5, 1978

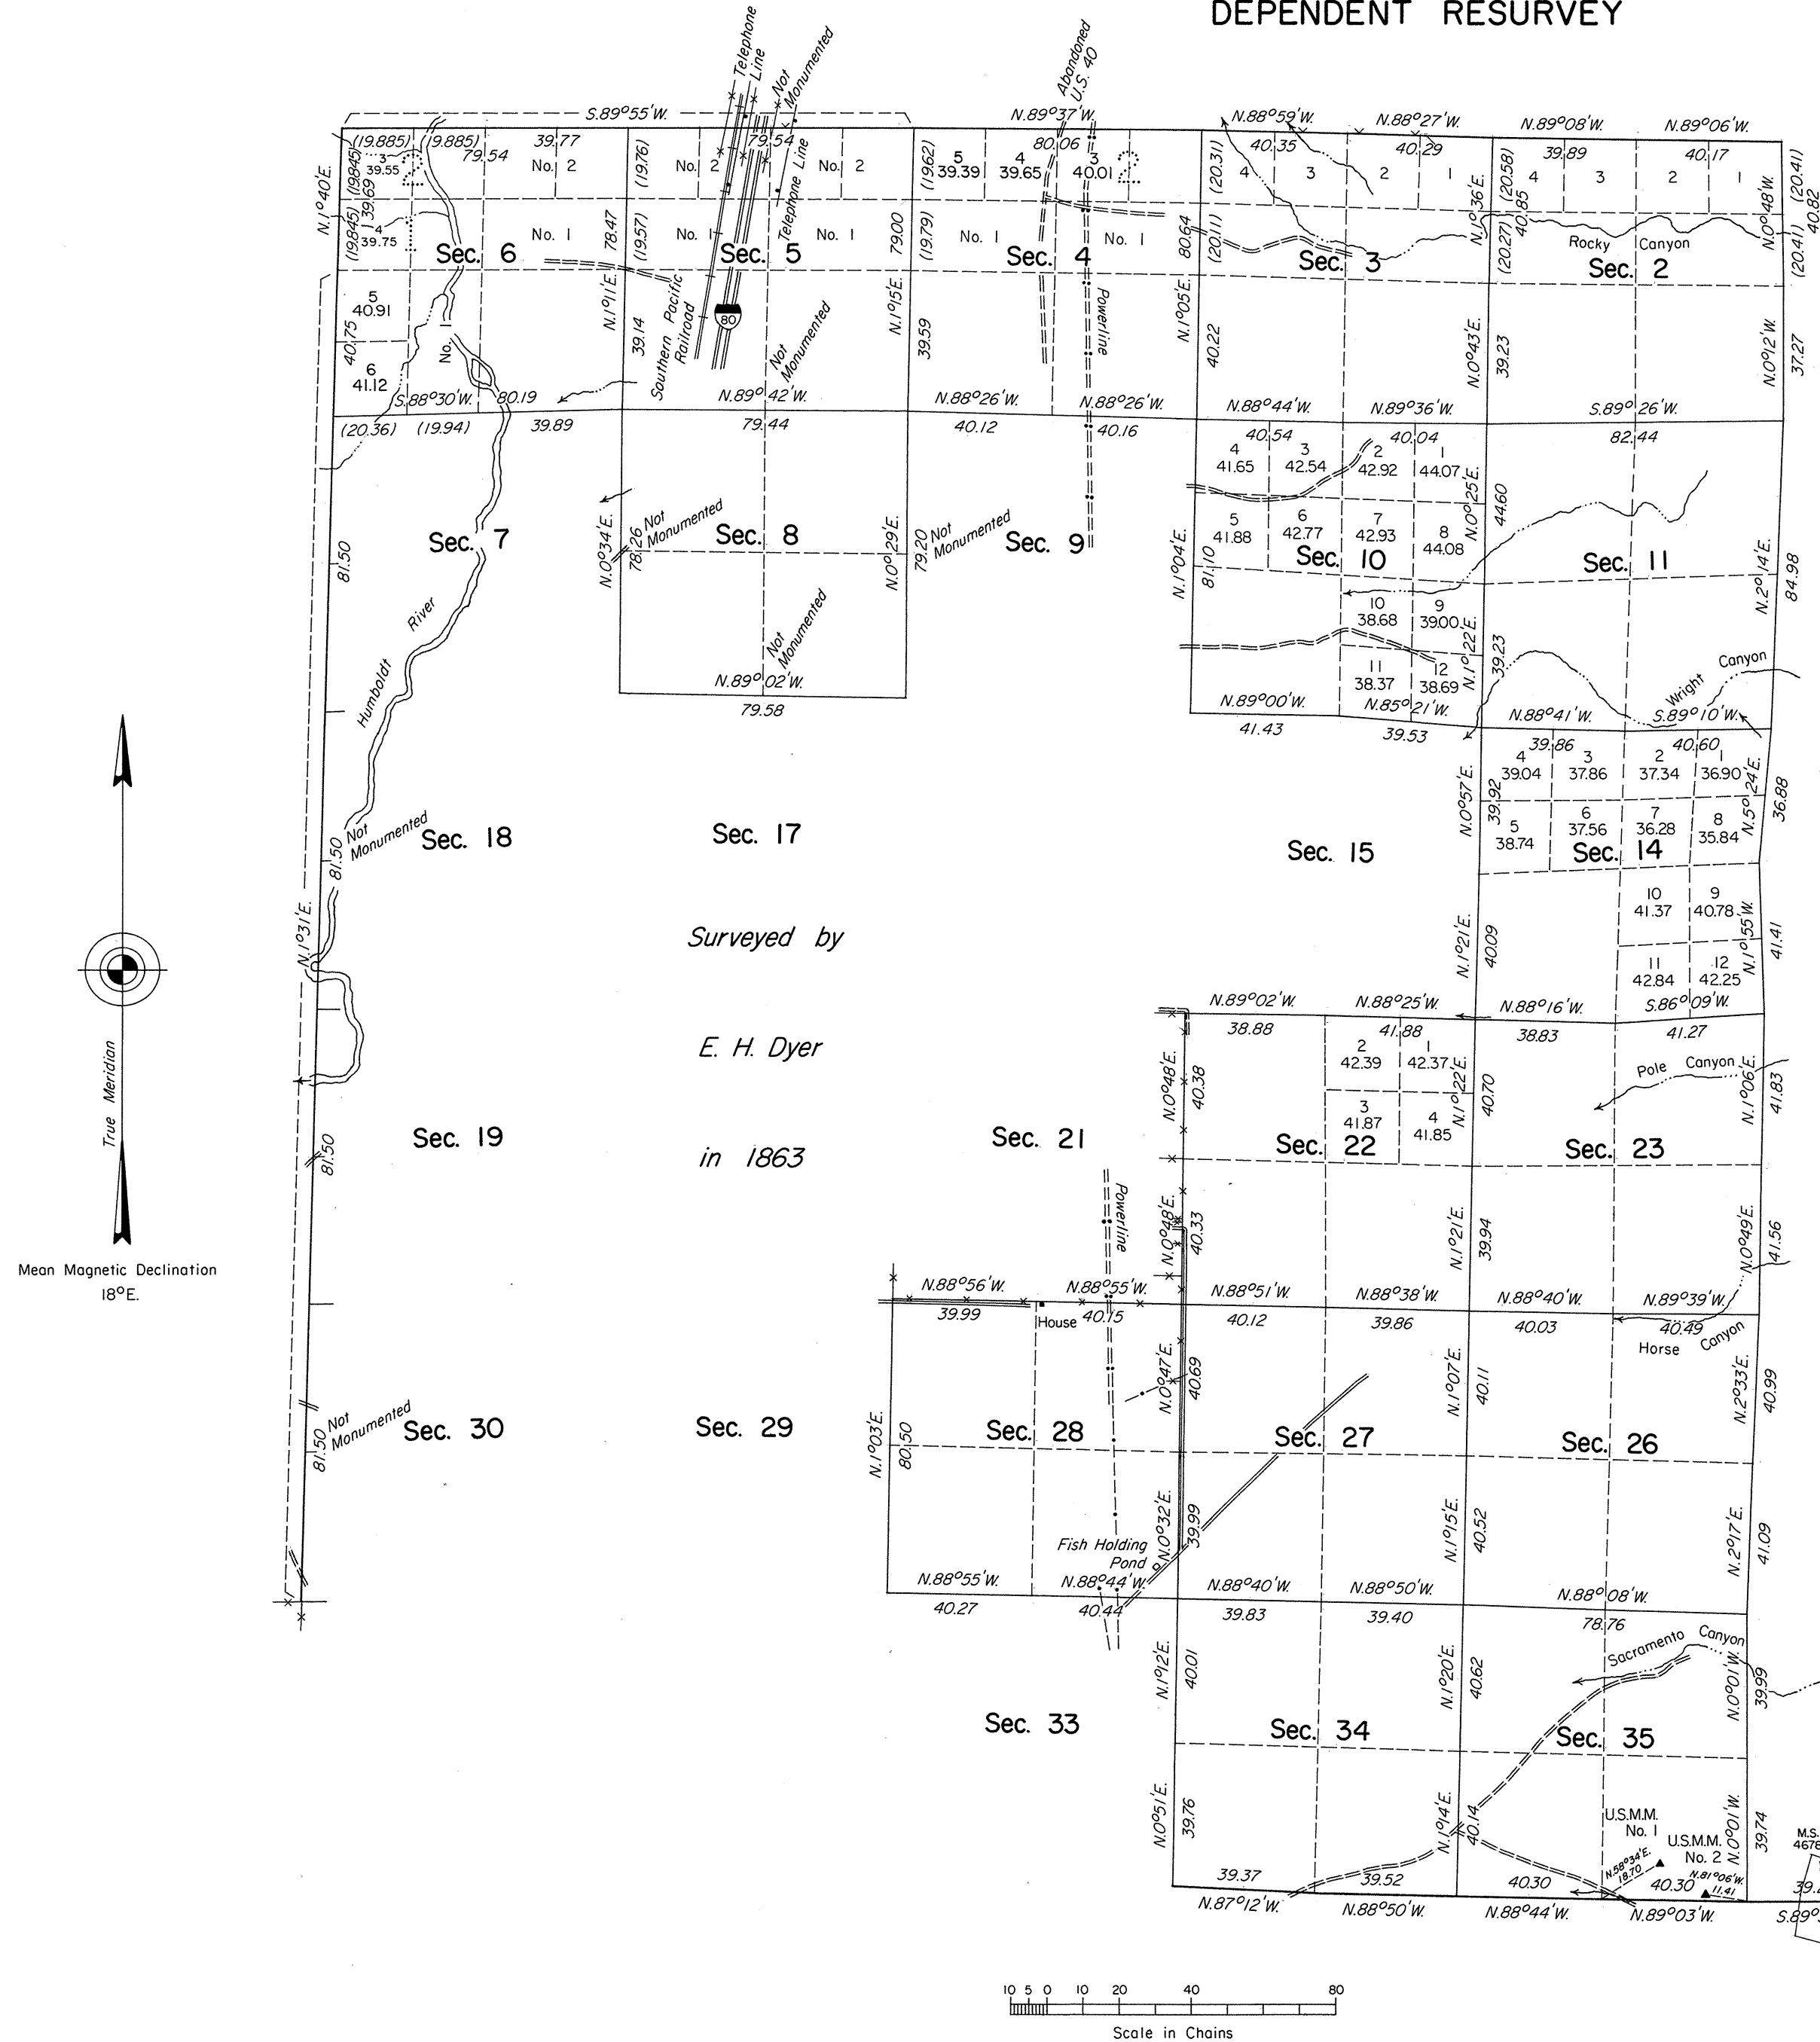

Sec. 1
Surveyed by
H. B. Maxson
in 1893
Sec. 12

Sec. 13
Surveyed by
Frank H. Criss
in 1901
Sec. 24

Sec. 17
Surveyed by
E. H. Dyer
in 1863
Sec. 29

A history of surveys is contained in the field notes.

A dependent resurvey of a portion of the west boundary and a portion of the north boundary was executed concurrently under T. 29 N., R. 32 E., and T. 30 N., R. 33 E., respectively, of this group.

This plat, in two sheets, represents a dependent resurvey of a portion of the south boundary and a portion of the subdivisional lines and the dependent resurvey and remonumentation of certain corners of Mineral Survey Nos. 4632 and 4678 in T. 29 N., R. 33 E., designed to restore the corners in their true original locations according to the best available evidence.

Except as shown hereon, the lottings and areas are as shown on the plats approved March 16, 1864, and January 10, 1894.

Survey executed by James R. Munson, Cadastral Surveyor, October 6, 1975 to September 22, 1976, under Special Instructions dated April 30, 1975, for Group No. 523, Nevada.

UNITED STATES DEPARTMENT OF THE INTERIOR
BUREAU OF LAND MANAGEMENT
Washington, D.C. August 31, 1978

This plat is strictly conformable to the approved field notes, and the survey, having been correctly executed in accordance with the requirements of law and the regulations of this Bureau, is hereby accepted.

For the Director

Bernard W. J. [Signature]
Chief, Division of Cadastral Survey

Latitude 40°19'33"N.
Longitude 118°12'33"W.