


ORIGINAL

TOWNSHIP 29 NORTH, RANGE 42 EAST, OF THE MOUNT DIABLO MERIDIAN, NEVADA

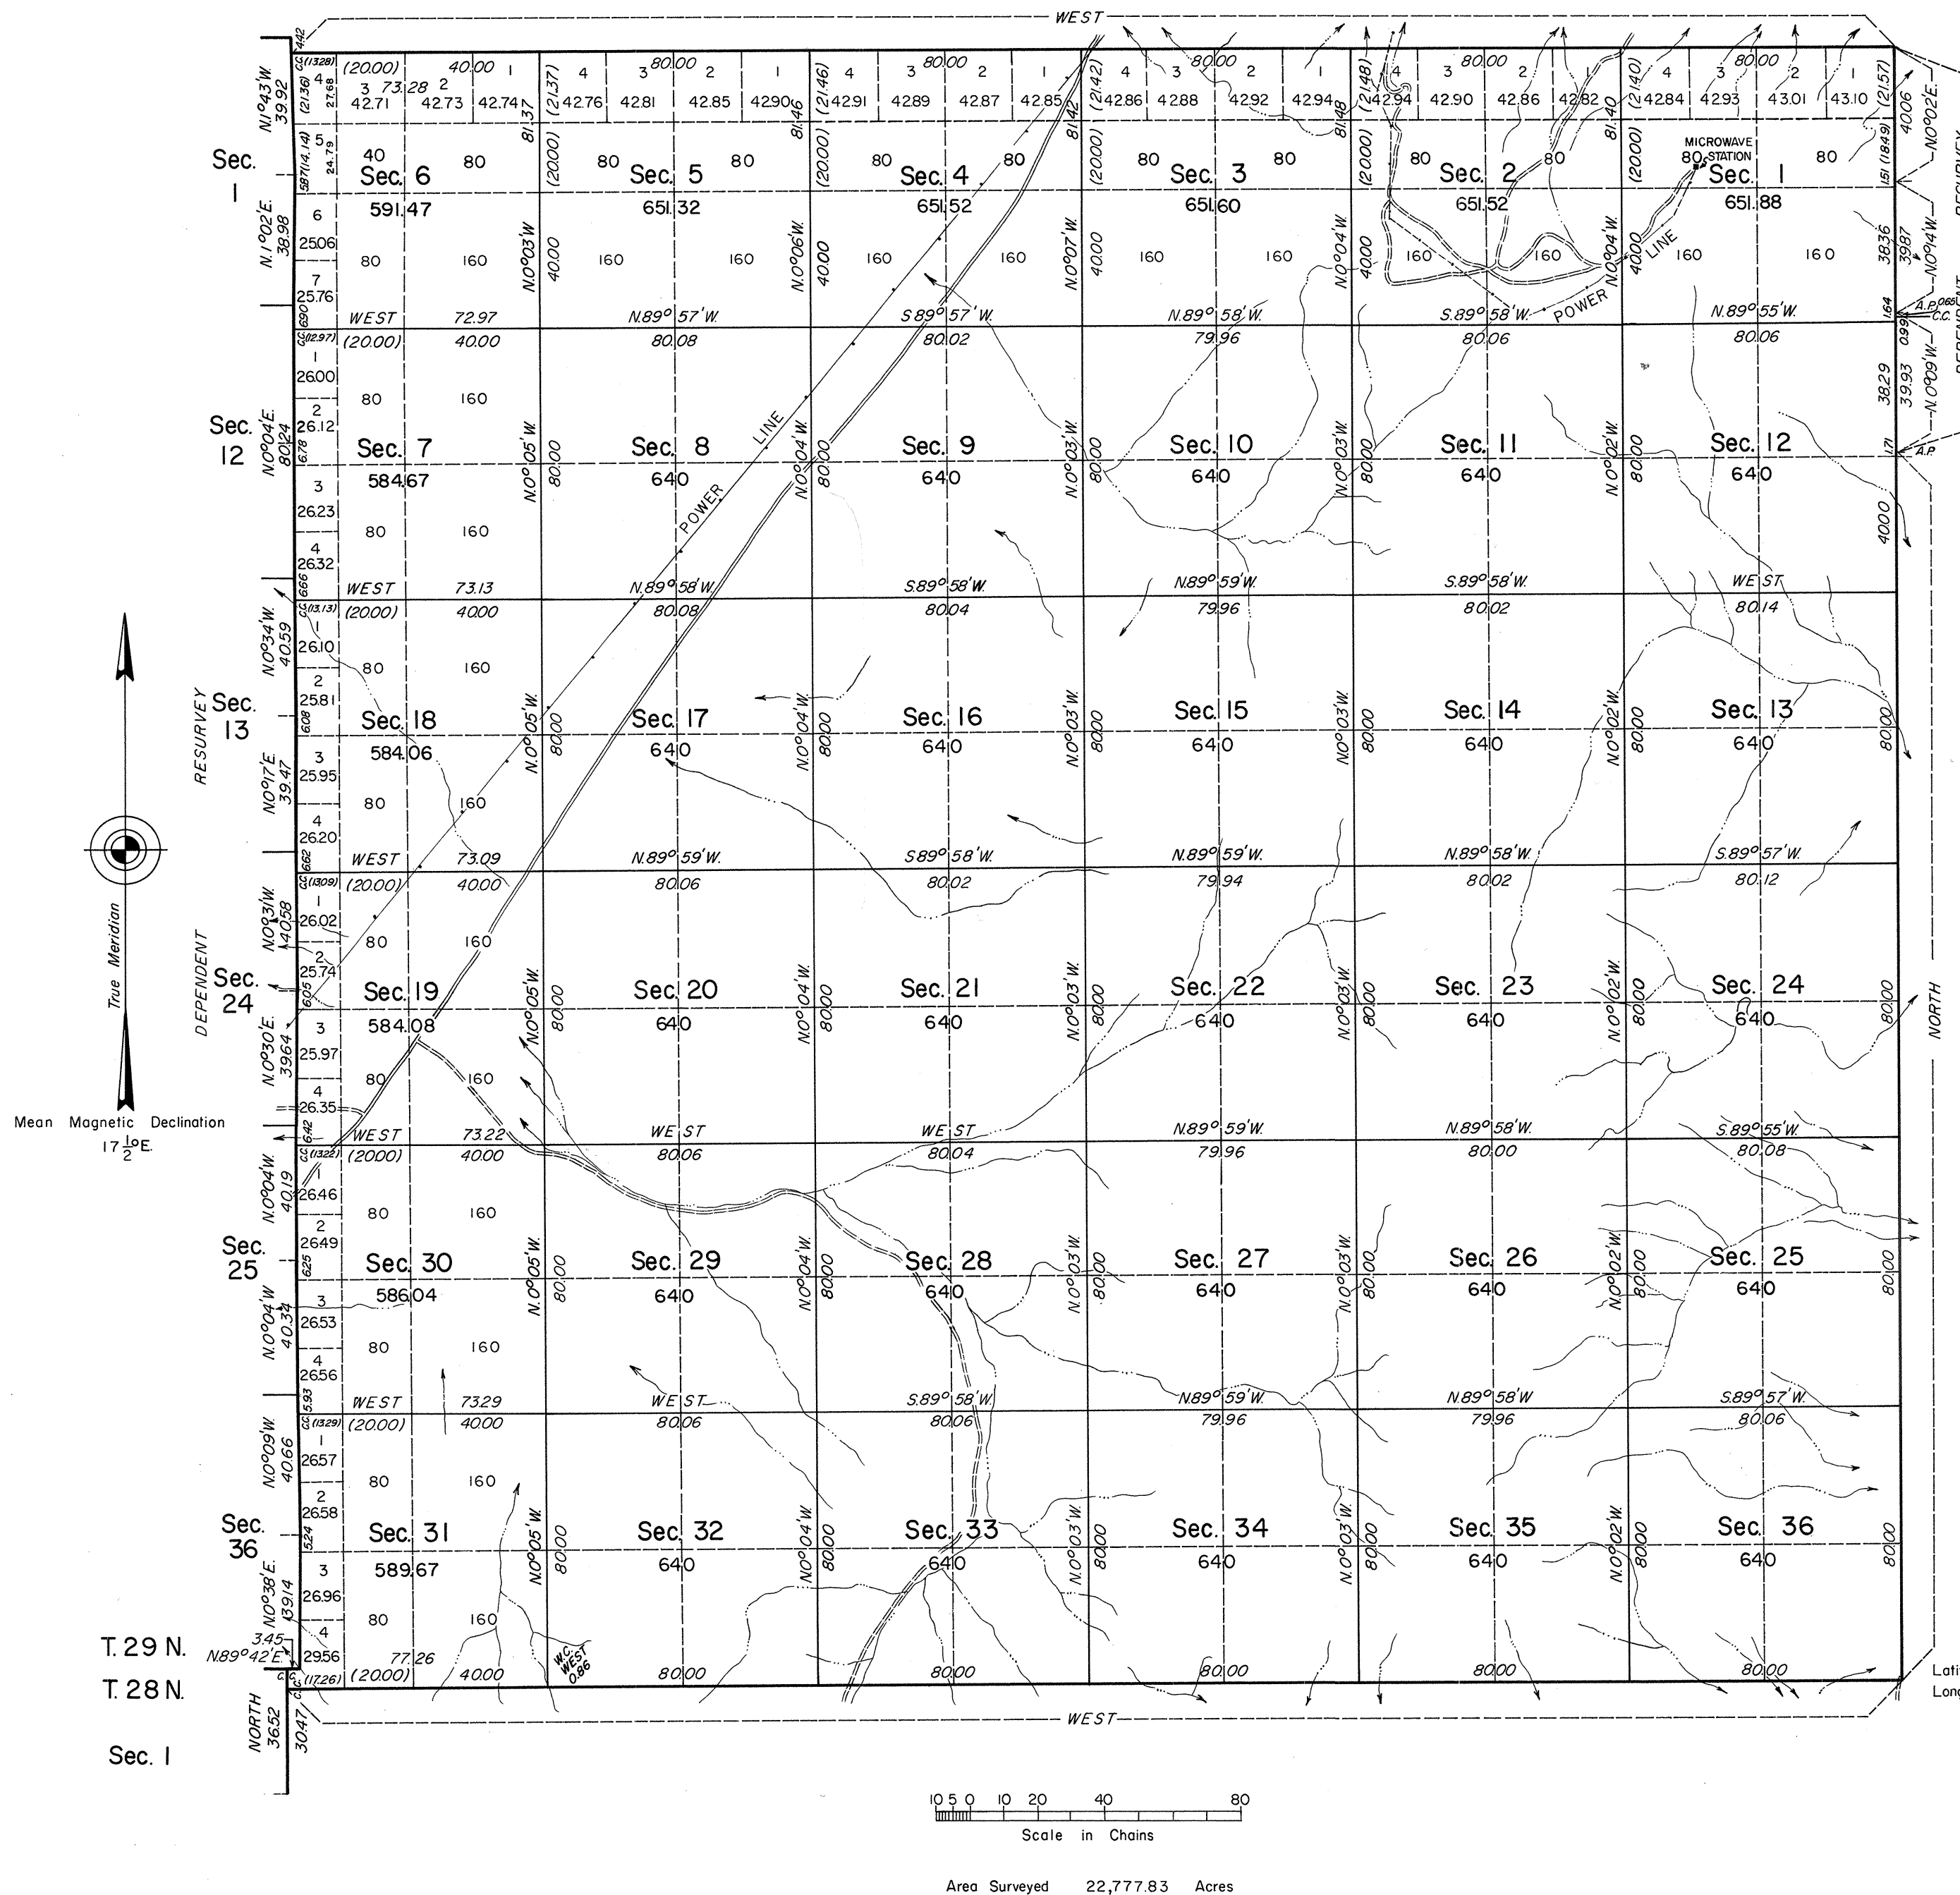

History of the earlier surveys is contained in the field notes.

The survey of the north boundary was executed concurrently under T. 30 N., R. 42 E.

This plat represents a dependent resurvey of the east boundary of T. 29 N., R. 41 E., and a portion of the west boundary of T. 29 N., R. 43 E., designed to restore all corners in their true original positions according to the best available evidence, and, a survey of the south boundary and subdivisional lines.

Survey executed by James R. Munson, Cadastral Surveyor, July 27 to September 6, 1966, under Special Instructions dated June 30, 1966, for Group No. 439, Nevada.

UNITED STATES DEPARTMENT OF THE INTERIOR
BUREAU OF LAND MANAGEMENT
Washington, D. C. July 16, 1968

This plat is strictly conformable to the approved field notes, and the survey, having been correctly executed in accordance with the requirements of law and the regulations of this Bureau, is hereby accepted.

For the Director

R. A. Brown

Chief, Division of Engineering

Latitude 40°20'03.8"N.
Longitude 117°11'30.4"W.

T. 29 N., R. 42 E.