


TOWNSHIP N^o 29 NORTH, RANGE N^o 46 EAST, OF THE MOUNT DIABLO MERIDIAN, NEVADA.
 SUPPLEMENTAL PLAT OF SECTION 9
 SCALE 10 CHS. (OR 660 FT.) TO AN INCH.

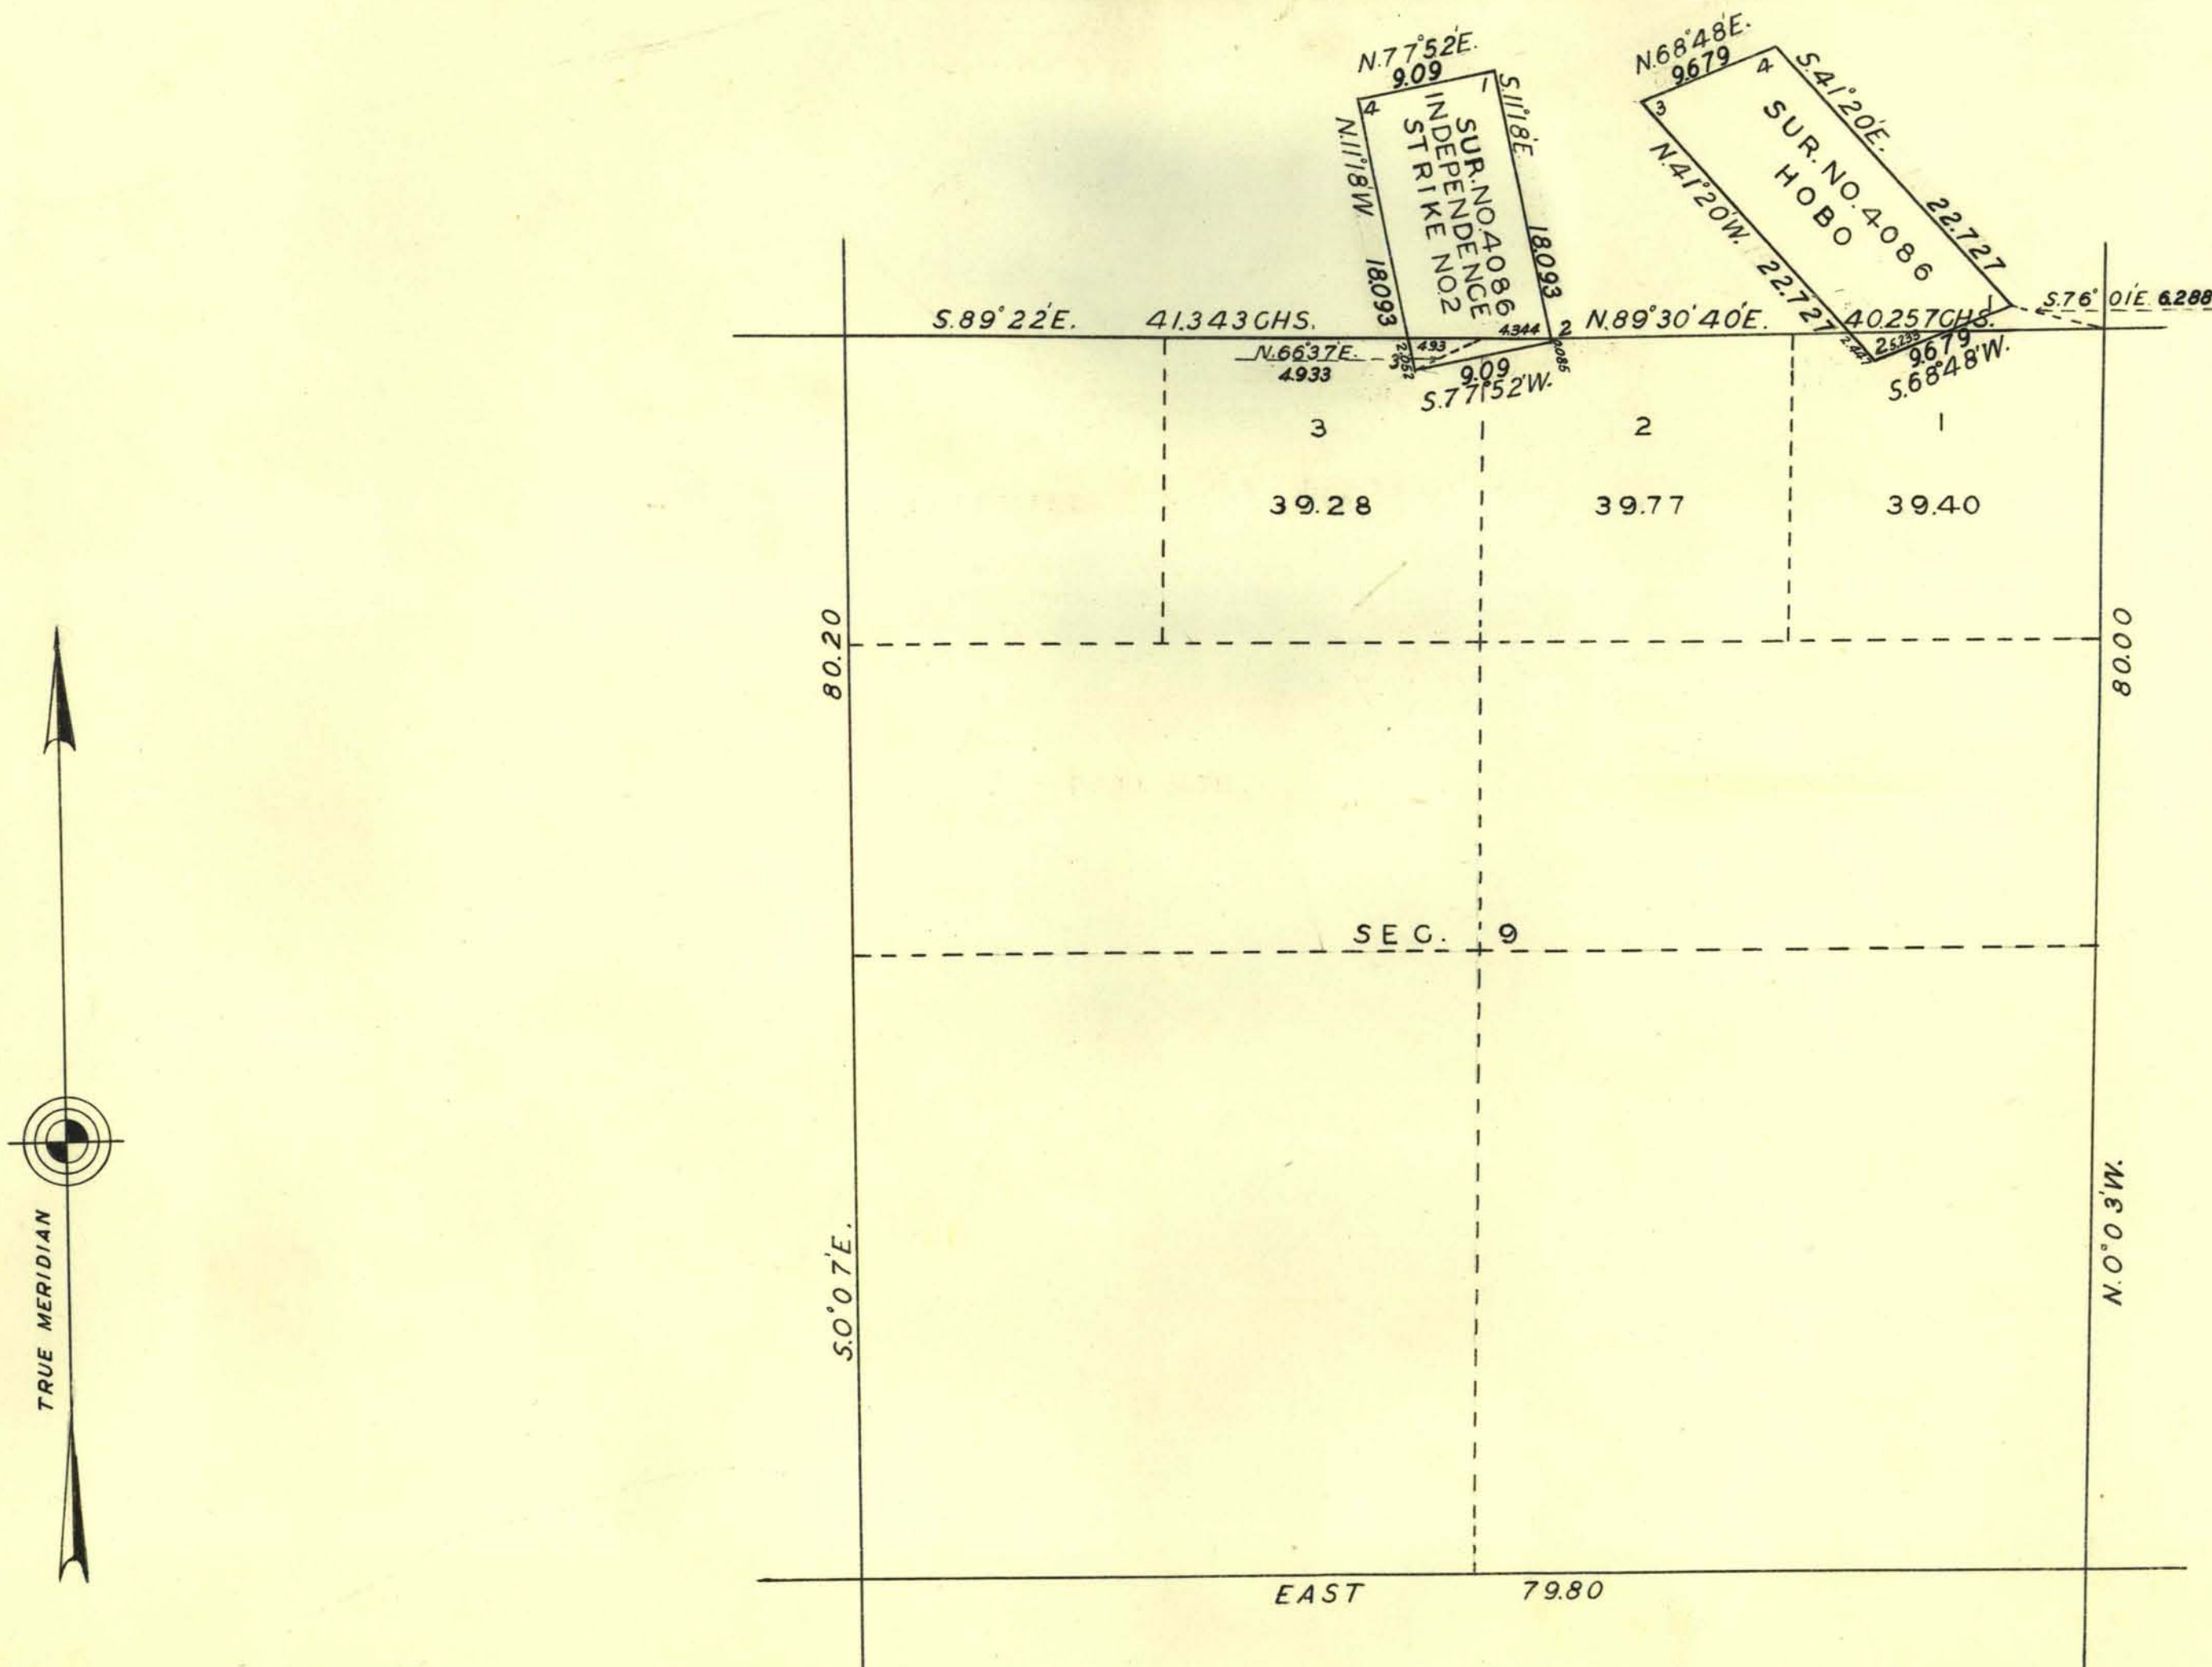

PUBLIC SURVEY OFFICE.
 RENO, NEVADA, MAY 17, 1932.

The above supplemental plat of Section 9, Township N^o 29 North, Range N^o 46 East, of the Mount Diablo Meridian, Nevada, based upon the plat approved March 24, 1902, showing lottings of fractional areas created by the segregation of the Hobo and Independence Strike No. 2 lodes of Mineral Survey No. 4086, to accommodate the selection list Carson City 017415 of the Central Pacific Railway Company, prepared in accordance with instructions contained in the Commissioner's letter N. (LAW) dated April 19, 1932, is hereby approved.

Ralph W. Nelson
 Office Cadastral Engineer.

DEPARTMENT OF THE INTERIOR.
 GENERAL LAND OFFICE.

Washington, D.C., June 9, 1932
 The amended lottings represented by this supplemental plat having been correctly made in accordance with the regulations of this office, the plat is hereby accepted.

Thomas Stowell
 Assistant Commissioner.