


## TOWNSHIP N° 29 NORTH, RANGE N° 53 EAST, OF THE MOUNT DIABLO MERIDIAN, NEVADA.

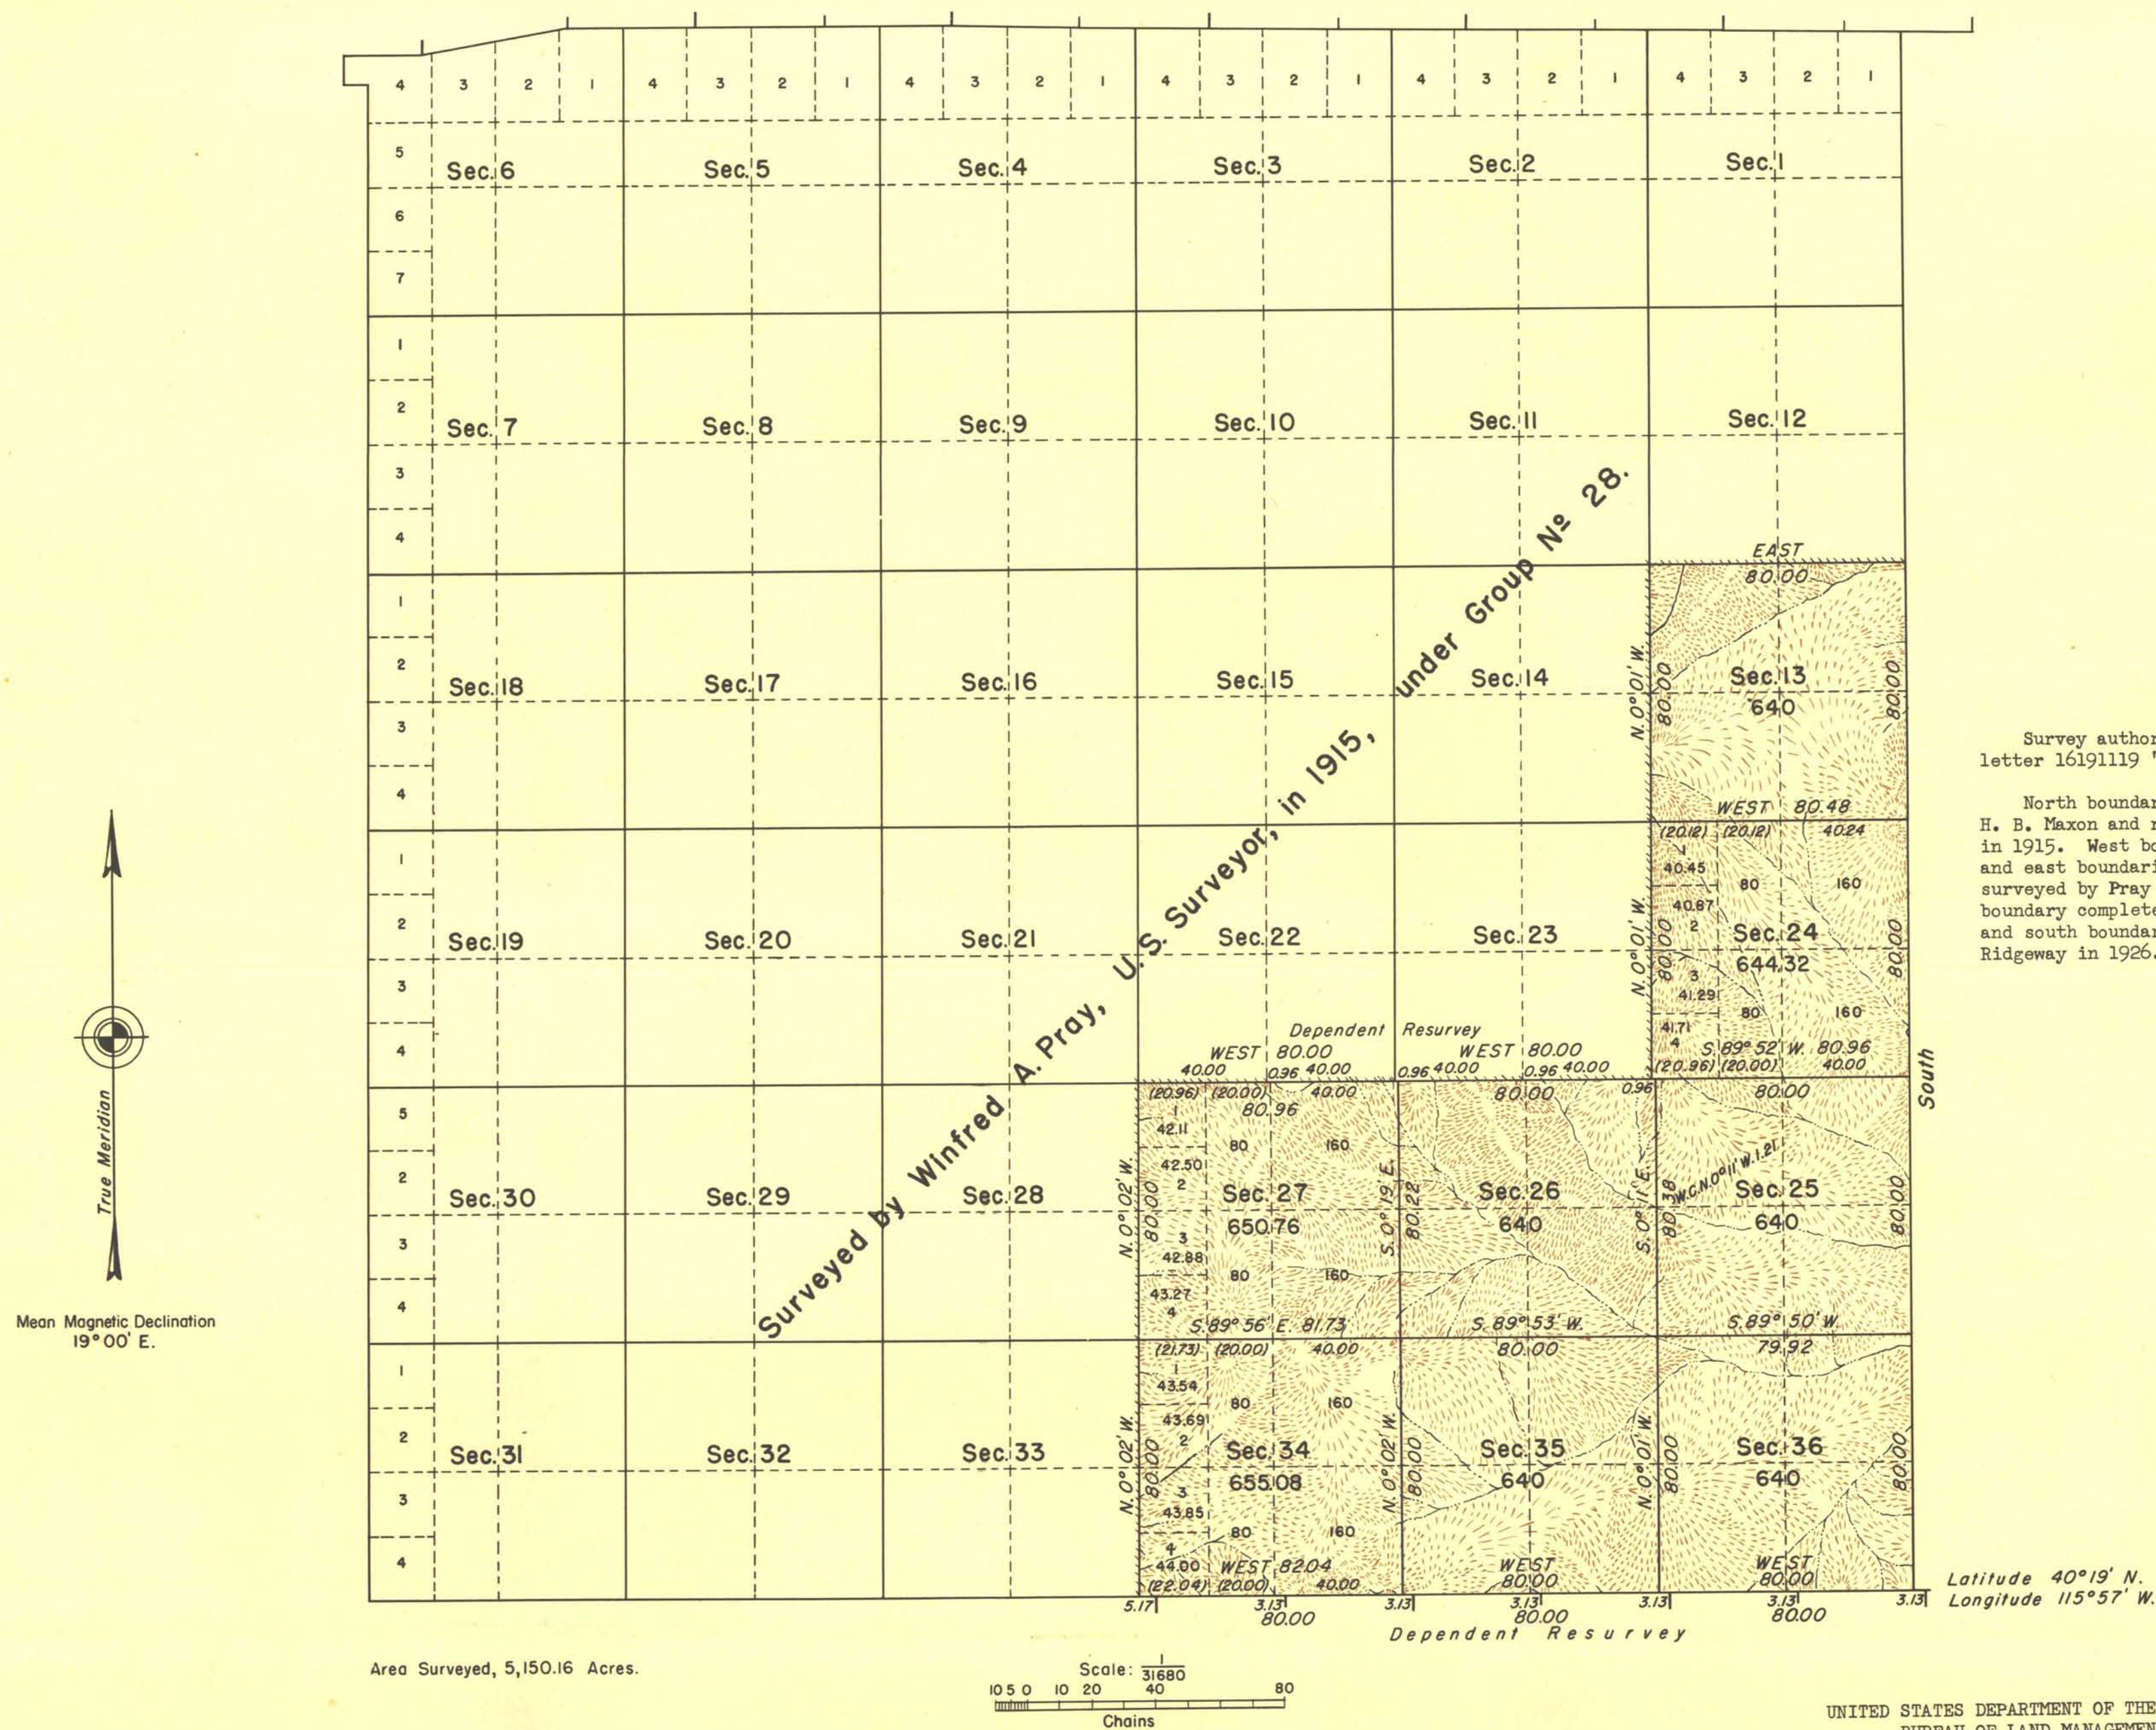

Survey authorized by General Land Office  
letter 16191119 "E" dated November 27, 1935.

North boundary surveyed in 1896 by  
H. B. Maxon and resurveyed by Winfred A. Pray  
in 1915. West boundary, portions of the south  
and east boundaries, and subdivisional lines,  
surveyed by Pray in 1915. Survey of the east  
boundary completed by Carl S. Swanholm in 1921  
and south boundary completed by George W.  
Ridgeway in 1926.

Survey of a portion of the subdivisions  
with incidental resurvey of portions of the  
south boundary and subdivisional lines,  
executed by Philip L. Inch, August 25 to  
September 5, 1939, under special instructions  
for Group 201, dated May 16, 1936.

UNITED STATES DEPARTMENT OF THE INTERIOR  
BUREAU OF LAND MANAGEMENT  
Washington, D. C., April 22, 1949

This plat is strictly conformable to the approved field notes, and the  
survey, having been correctly executed in accordance with the requirements  
of law and the regulations of this Bureau, is hereby accepted.

For the Director  
*William F. Richards*  
Chief, Branch of Surveys