


TOWNSHIP 29 NORTH, RANGE 58 EAST, OF THE MOUNT DIABLO MERIDIAN, NEVADA

DEPENDENT RESURVEY AND SURVEY AND SUBDIVISION


OFFICIALLY FILED
NEVADA STATE OFFICE
at 10:00 AM on January 11, 1996

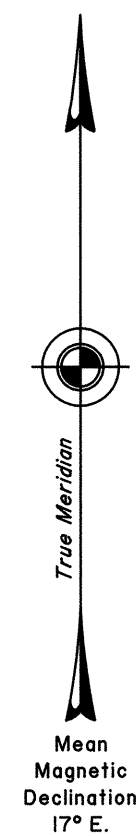

Unsurveyed

Sec. 30

Sec. 31

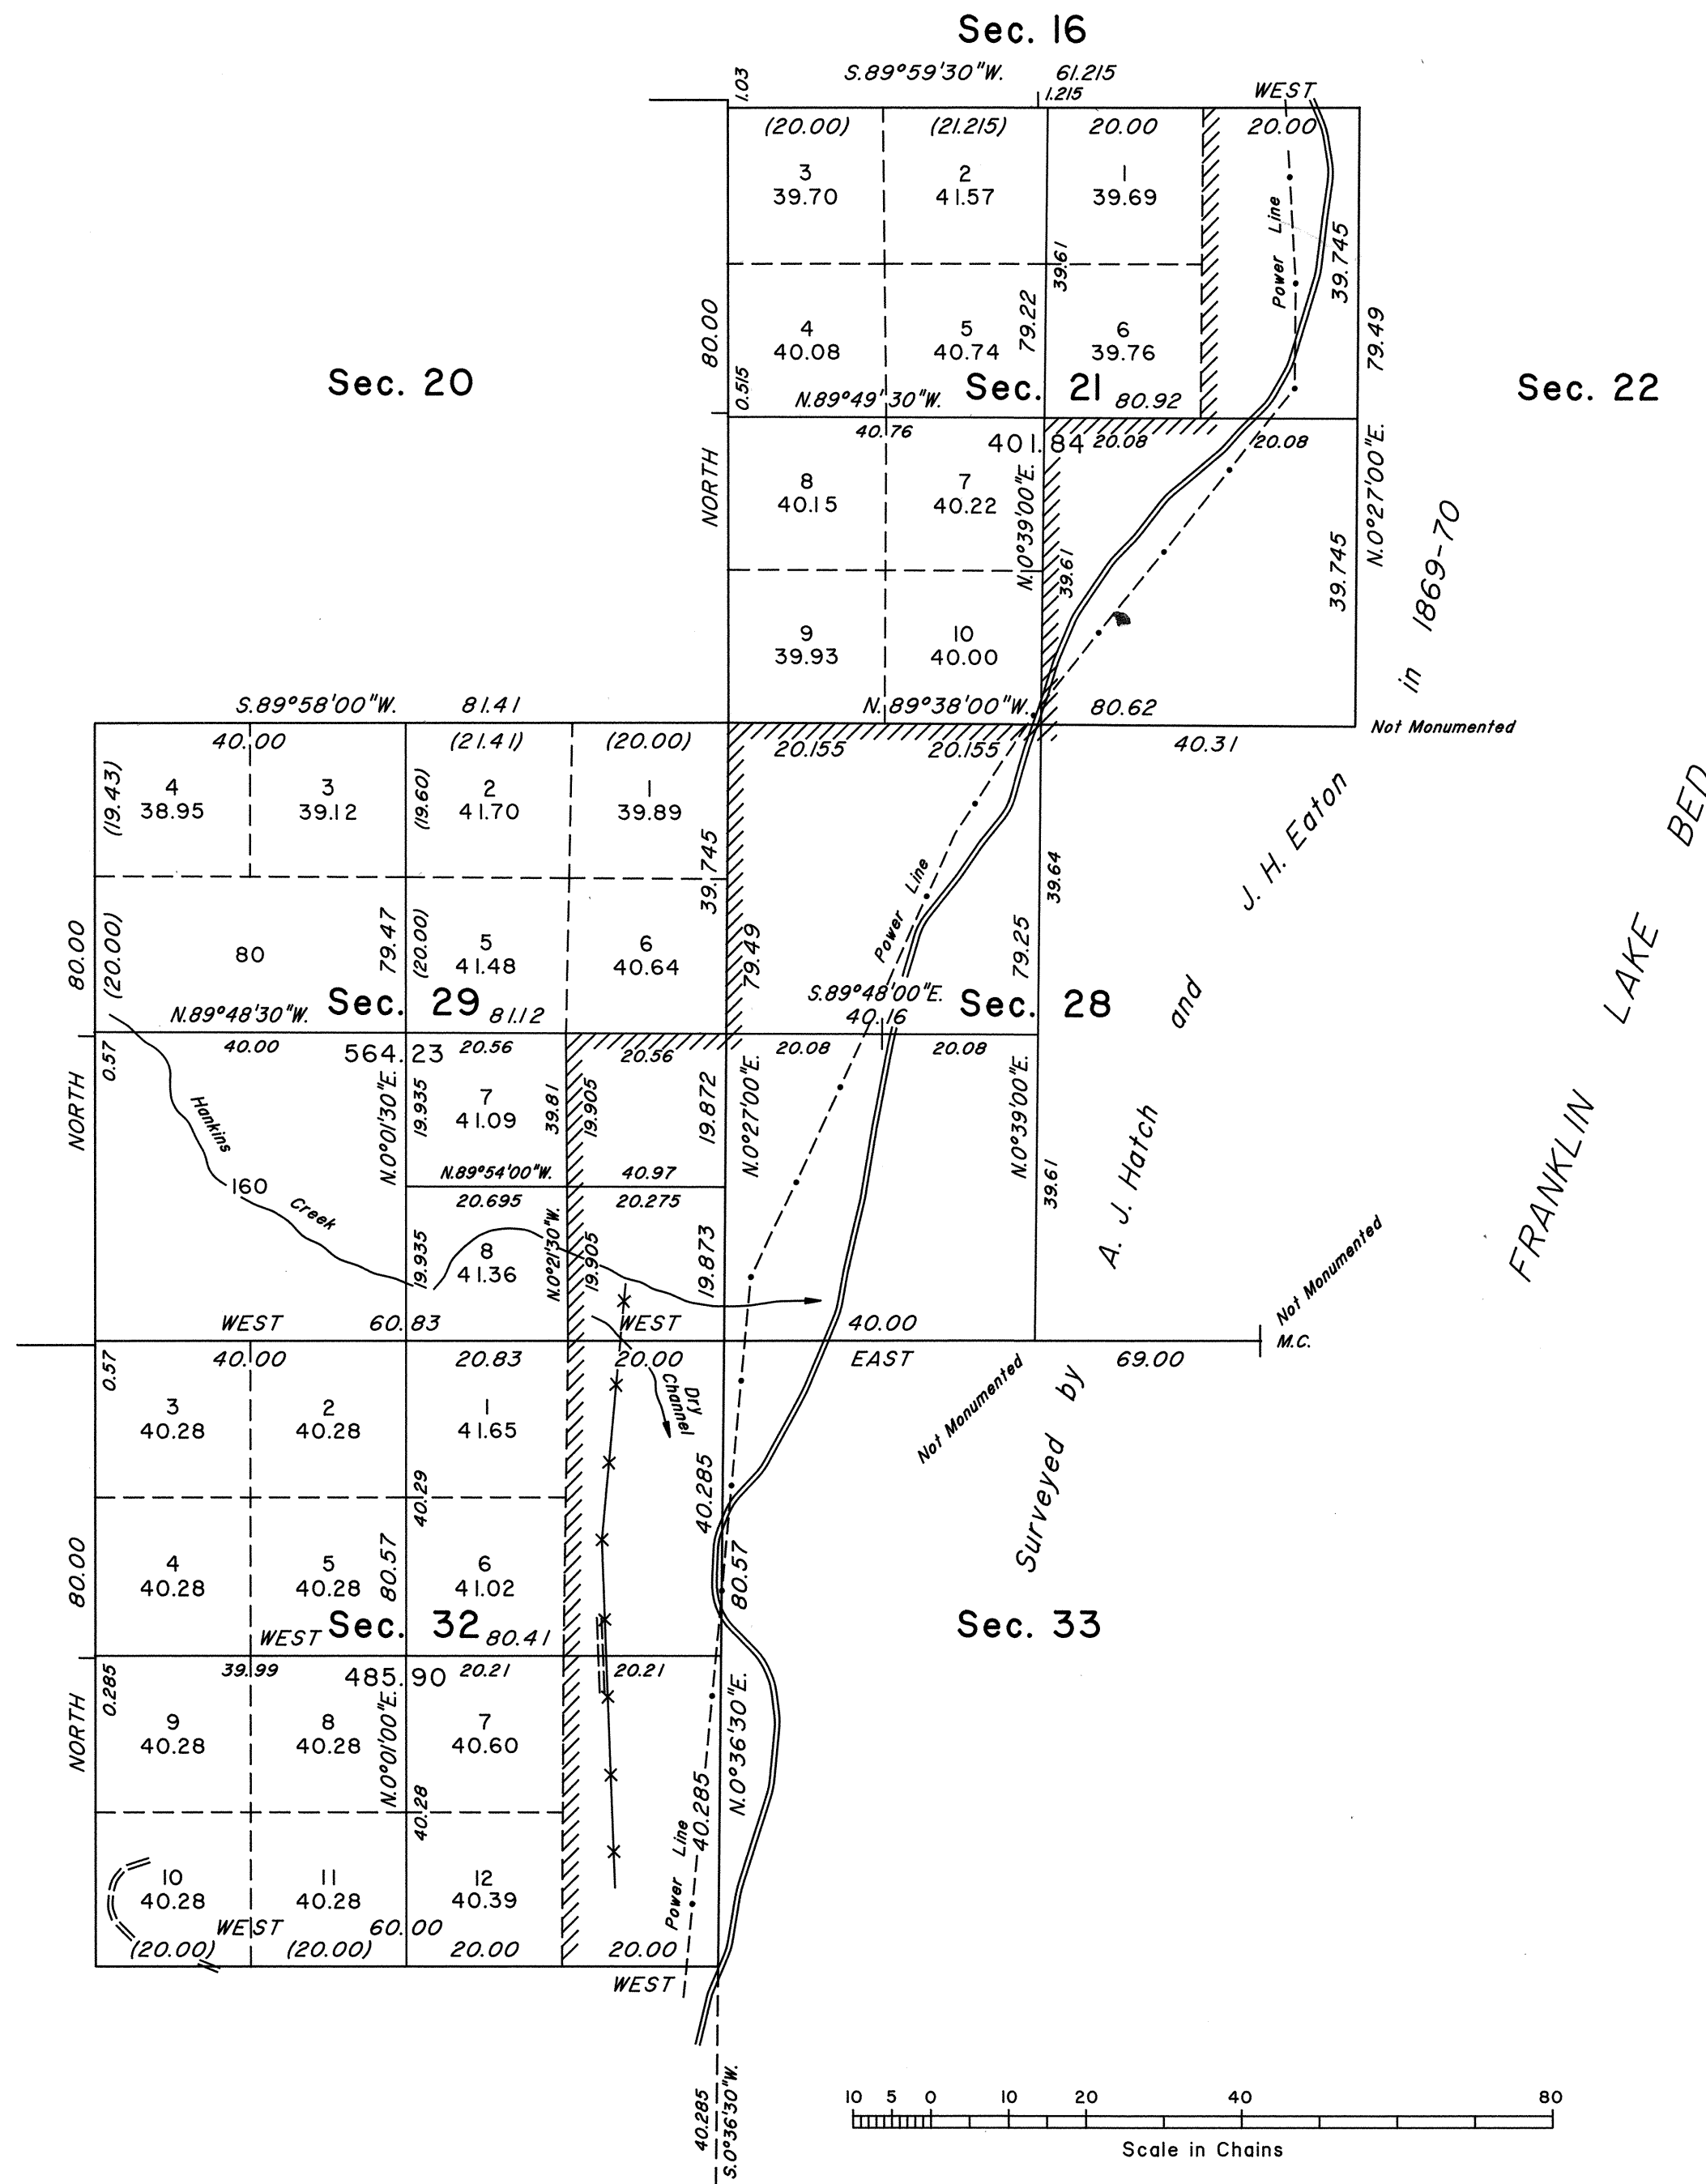

Reference should be made to Sheet No. 1 for survey information.

UNITED STATES DEPARTMENT OF THE INTERIOR
BUREAU OF LAND MANAGEMENT

Reno, Nevada October 19, 1995

This plat is strictly conformable to the approved field notes, and the survey, having been correctly executed in accordance with the requirements of law and the regulations of this Bureau, is hereby accepted.

For the Director

Robert H. Thompson

Acting Chief Cadastral Surveyor, Nevada

Sec. 5 Sec. 4
T.28N. R.58E.

T.29N., R.58E., M.D.M.