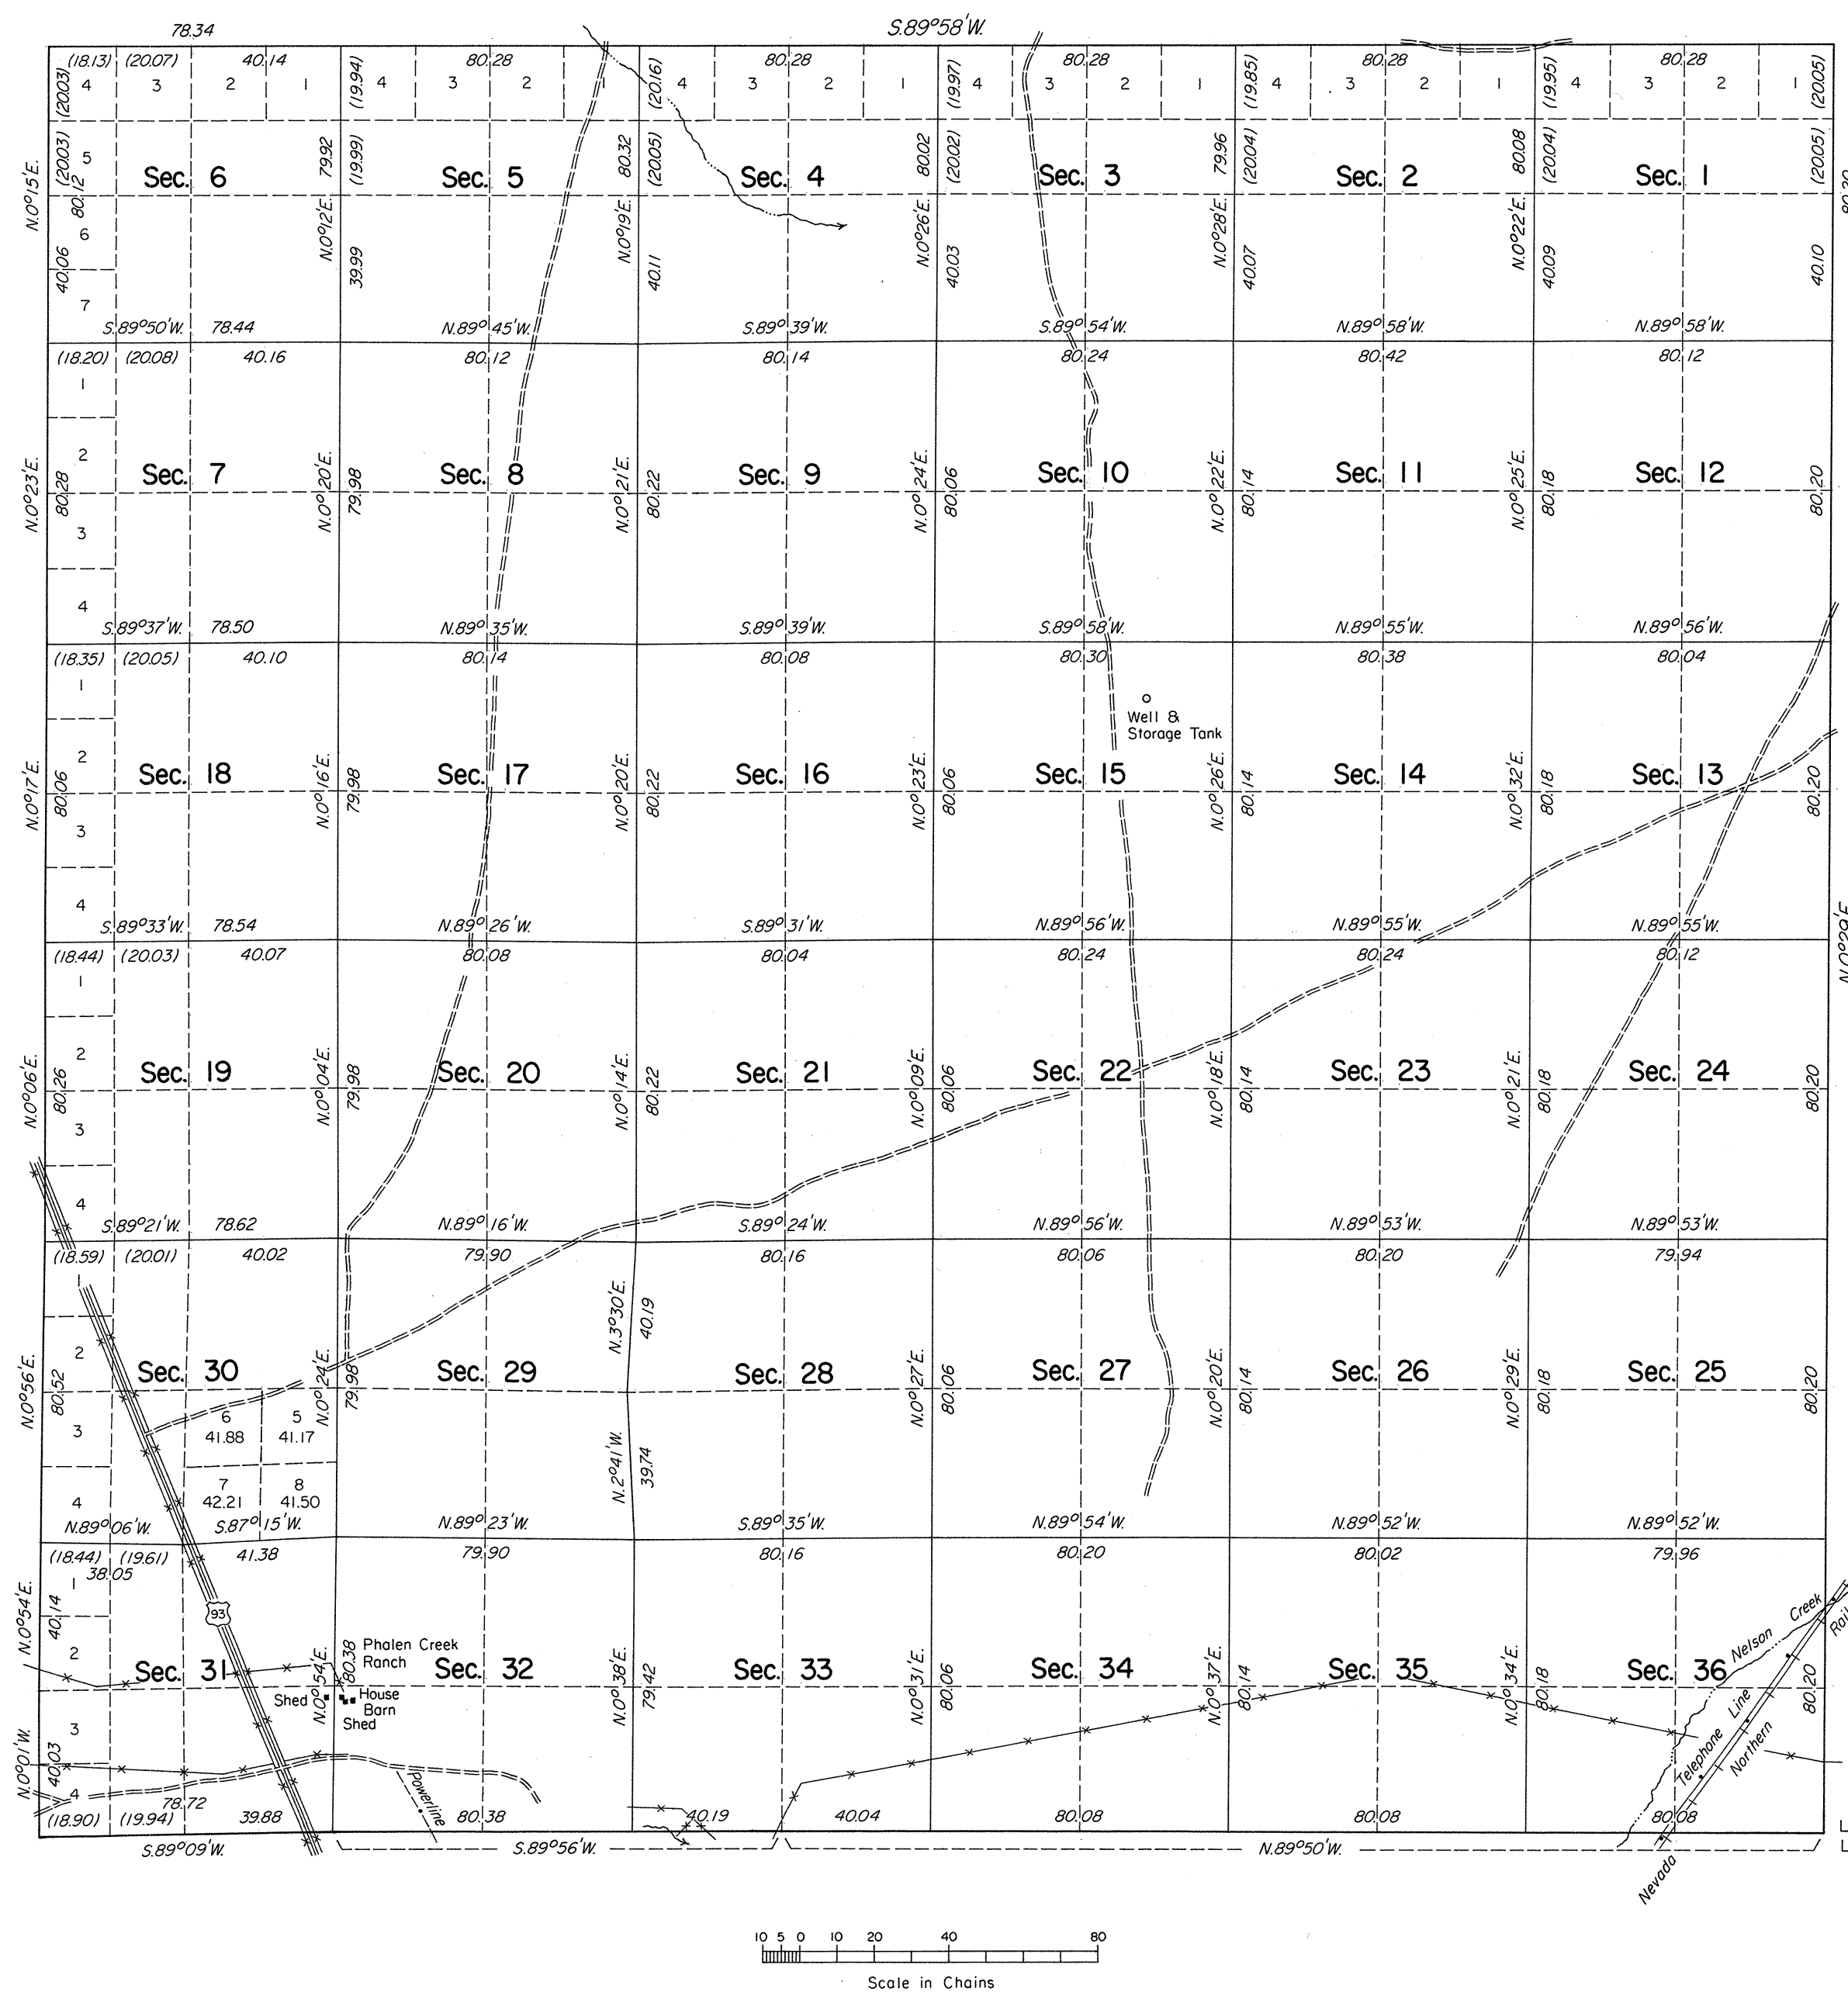


TOWNSHIP 29 NORTH, RANGE 64 EAST, OF THE MOUNT DIABLO MERIDIAN, NEVADA
DEPENDENT RESURVEY

A history of surveys is contained in the field notes.

This plat represents a dependent resurvey of the exterior boundaries and the subdivisional lines of T. 29 N., R. 64 E., designed to restore the corners in their true original locations according to the best available evidence.

Lottings and areas, except as shown hereon, are as shown on the plat approved October 2, 1882.

Survey executed by Robert A. Pratt, Cadastral Surveyor, September 7 to October 21, 1976, under Special Instructions dated March 22, 1976, and Supplemental Special Instructions dated September 23, 1976, for Group No. 534, Nevada.

UNITED STATES DEPARTMENT OF THE INTERIOR
BUREAU OF LAND MANAGEMENT
Washington, D.C. November 28, 1977

This plat is strictly conformable to the approved field notes, and the survey, having been correctly executed in accordance with the requirements of law and the regulations of this Bureau, is hereby accepted.

For the Director

Bernard W. Halsey
Chief, Division of Cadastral Survey