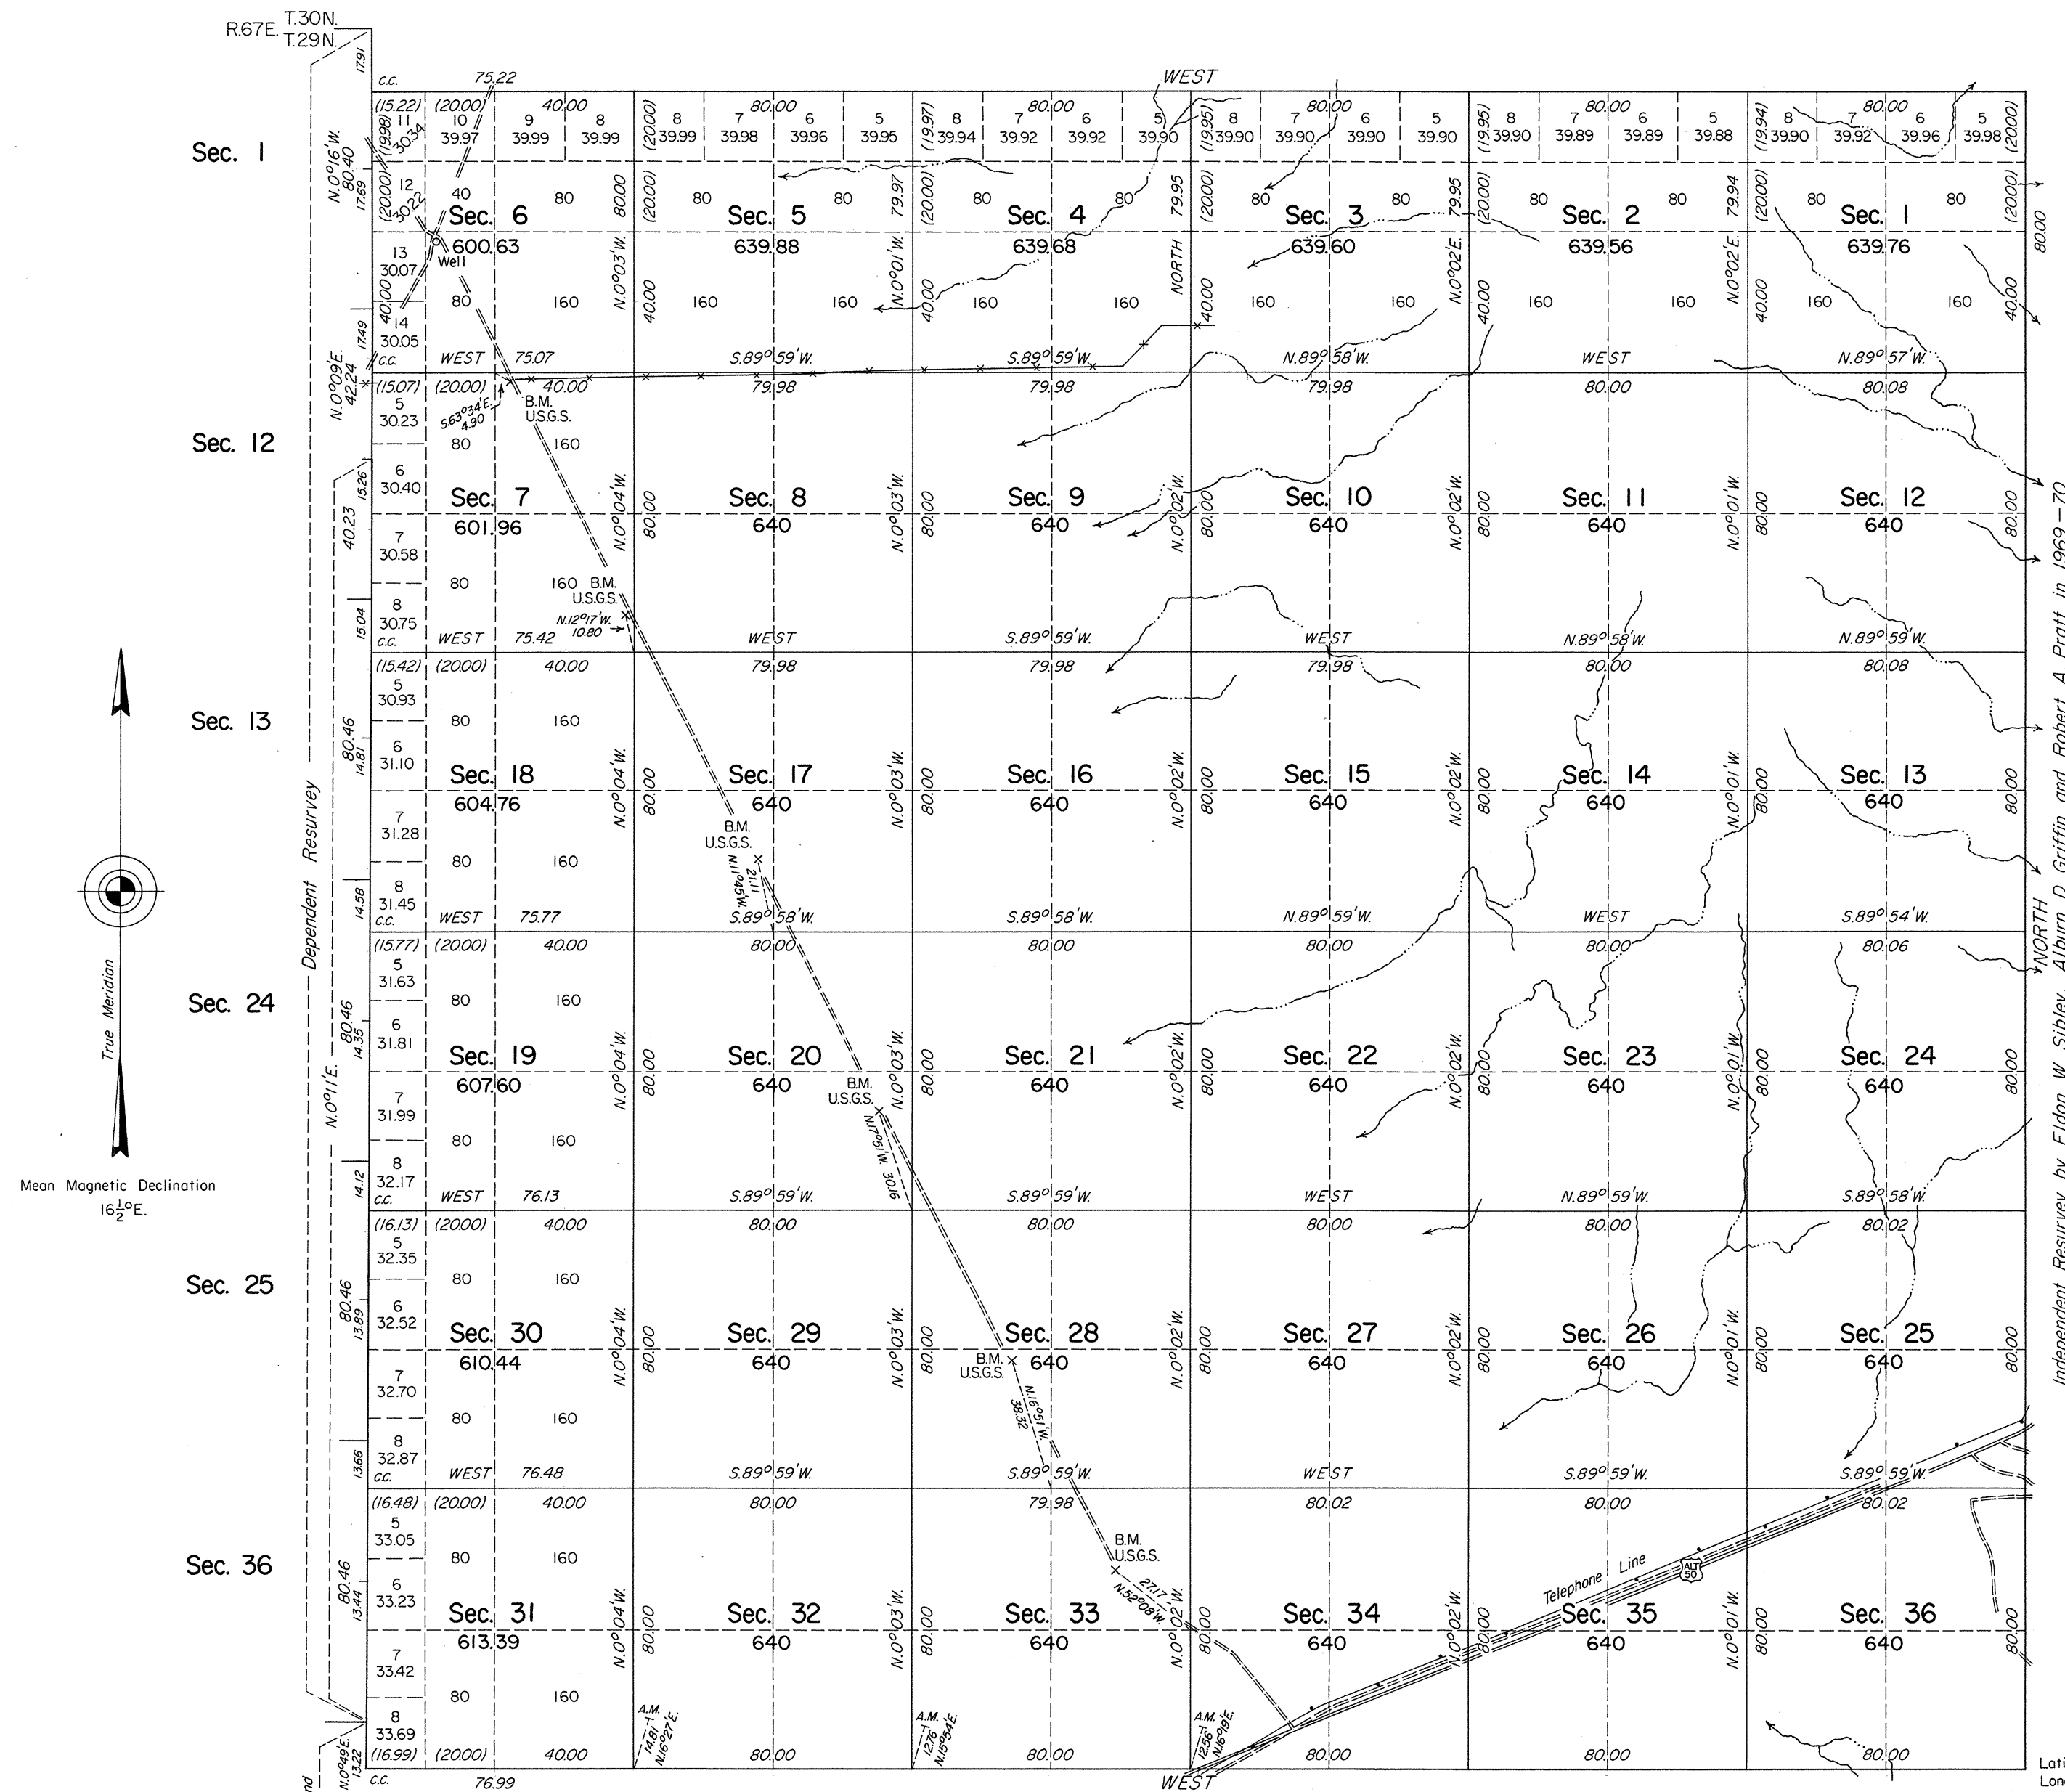


TOWNSHIP 29 NORTH, RANGE 68 EAST, OF THE MOUNT DIABLO MERIDIAN, NEVADA  
INDEPENDENT RESURVEY

A history of surveys is contained in the field notes.

This plat represents a dependent resurvey of the east boundary of T. 29 N., R. 67 E., designed to restore the corners in their true original locations according to the best available evidence; and an independent resurvey of the north boundary and the subdivisional lines of T. 29 N., R. 68 E., superseding the plat approved February 20, 1883.

Survey executed by Ronald K. Baugh, Cadastral Surveyor, June 14 to August 20, 1976, under Special Instructions dated May 13, 1976, for Group No. 539, Nevada.


UNITED STATES DEPARTMENT OF THE INTERIOR  
BUREAU OF LAND MANAGEMENT  
Washington, D.C. June 23, 1978

This plat is strictly conformable to the approved field notes, and the survey, having been correctly executed in accordance with the requirements of law and the regulations of this Bureau, is hereby accepted.

For the Director

*Bernard W. Foster*

Chief, Division of Cadastral Survey

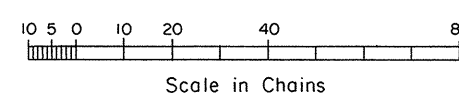

Area Resurveyed - 22,837.26 Acres