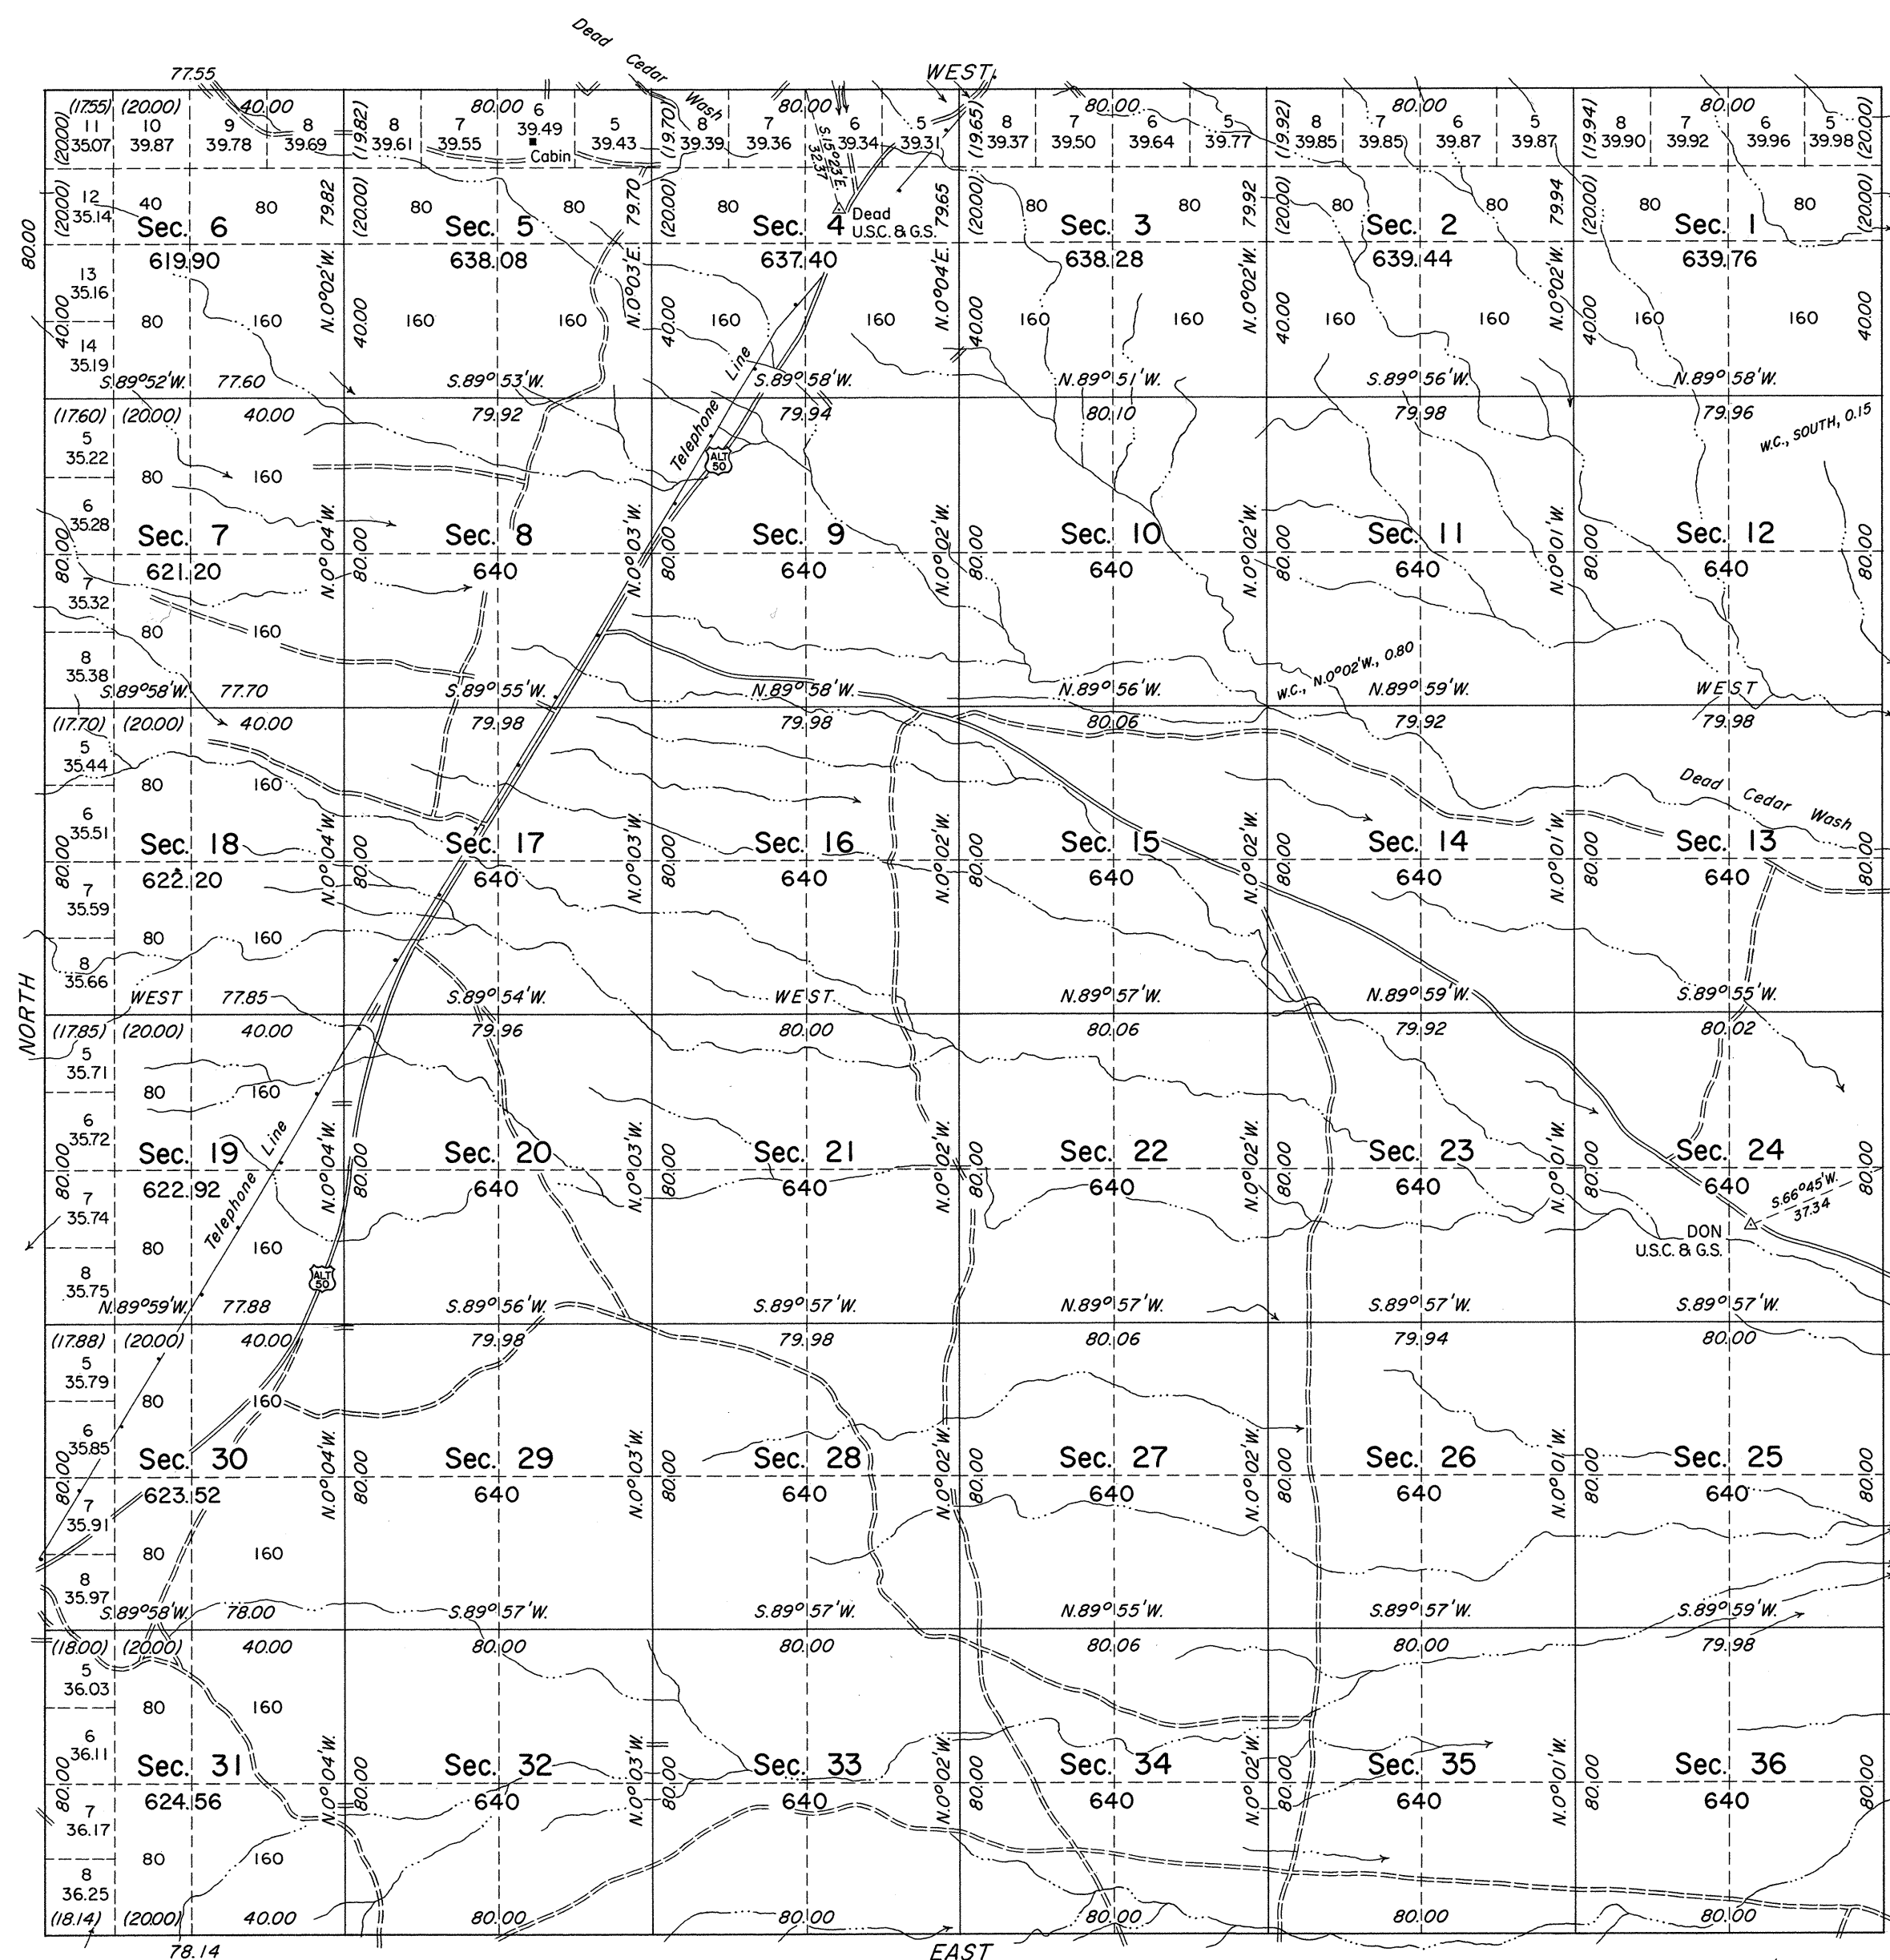


TOWNSHIP 29 NORTH, RANGE 69 EAST, OF THE MOUNT DIABLO MERIDIAN, NEVADA

INDEPENDENT RESURVEY

 OFFICIALLY FILED
 NEVADA STATE OFFICE
 10/00/77 8/28/1972


History of the earlier surveys is contained in the field notes.

This plat represents an independent resurvey of the south, east, west and north boundaries and the subdivisional lines of T. 29 N., R. 69 E., superseding the plat approved February 20, 1883.

Survey executed by Eldon W. Sibley, Robert A. Pratt and Alburn D. Griffin, Cadastral Surveyors, October 24, 1969 to May 25, 1970, under Special Instructions dated May 1, 1969, for Group No. 463, Nevada.

UNITED STATES DEPARTMENT OF THE INTERIOR
 BUREAU OF LAND MANAGEMENT
 Washington, D.C. August 10, 1972

This plat is strictly conformable to the approved field notes, and the survey, having been correctly executed in accordance with the requirements of law and the regulations of this Bureau, is hereby accepted.

For the Director

Clark F. Luman

Chief, Division of Cadastral Survey

Latitude 40°20'02.2"N.
 Longitude 114°07'30.5"W.

Scale in Chains
 Area Resurveyed 22,927.26 Acres

