


TOWNSHIP N^o 29 SOUTH RANGE N^o 61 EAST

MOUNT DIABLO MERIDIAN

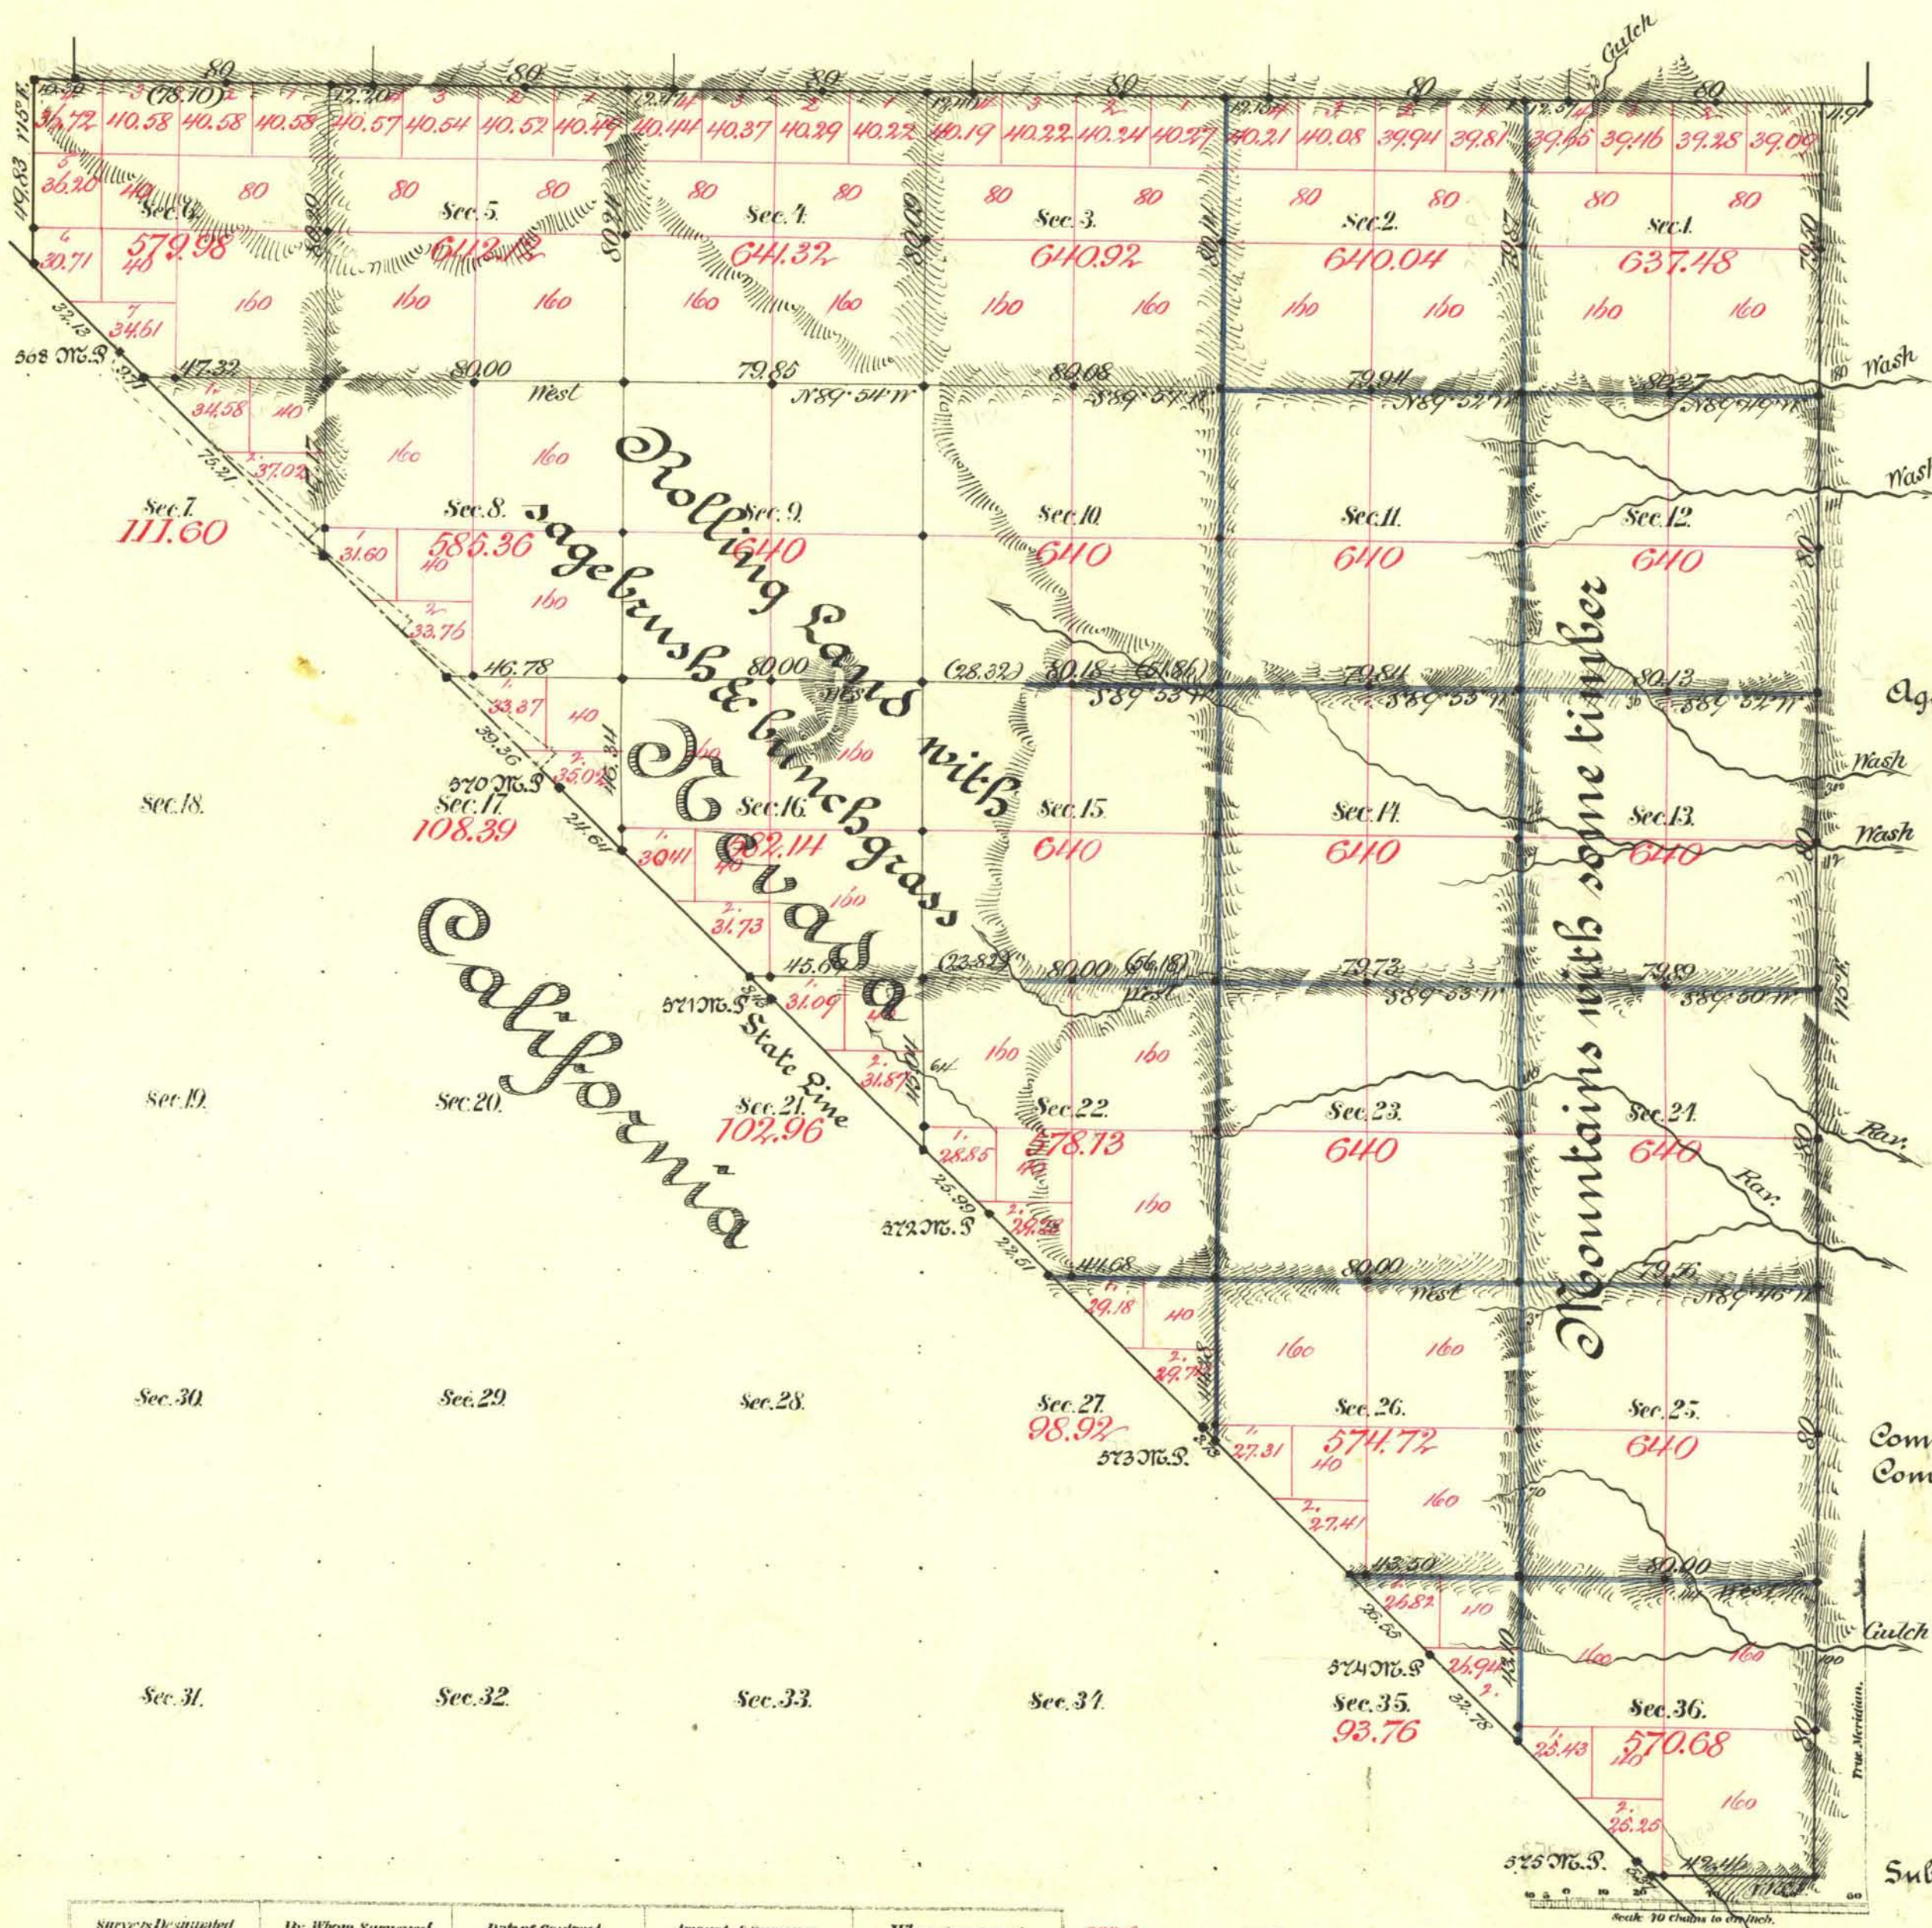

Aggregate area of Public Land surveyed 13594.52 ac.

Commenced Nov 1st 1883
Completed " 6th "

Subdons run with a Var. of 15° E.

Survey Designated.	By Whom Surveyed.	Date of Contract.	Amount of Survey.	When Surveyed.	Ac. Cont.
State Line	Von Schmidt	July 20 - 1882	M. Ch. 1/2	1882	151
Township Lines	W. H. Myrick	" 22 nd 1882	13 - 11 - 99	1883	"
Subdons black	"	" " "	14 - 11 - 03	Nov.	"
" blue	"	" " "	21 - 42 - 97	"	"
Convergency	"	" " "	61 - 79	"	"
Connect on St. Line	"	" " "	3 - 28 - 91	"	"

The above Map of Township N. 29 South of Range N. 61 East Mount Diablo Meridian is strictly conformable to the field notes of the survey thereof on file in this Office, which have been examined and approved.

Surveyor General's Office, Reno,
February 23rd 1884.

U. S. Sur. Genl. of Nevada.