


FRACTIONAL TOWNSHIP N°29 SOUTH, RANGE N°61 EAST, MOUNT DIABLO MERIDIAN, NEVADA RESURVEY

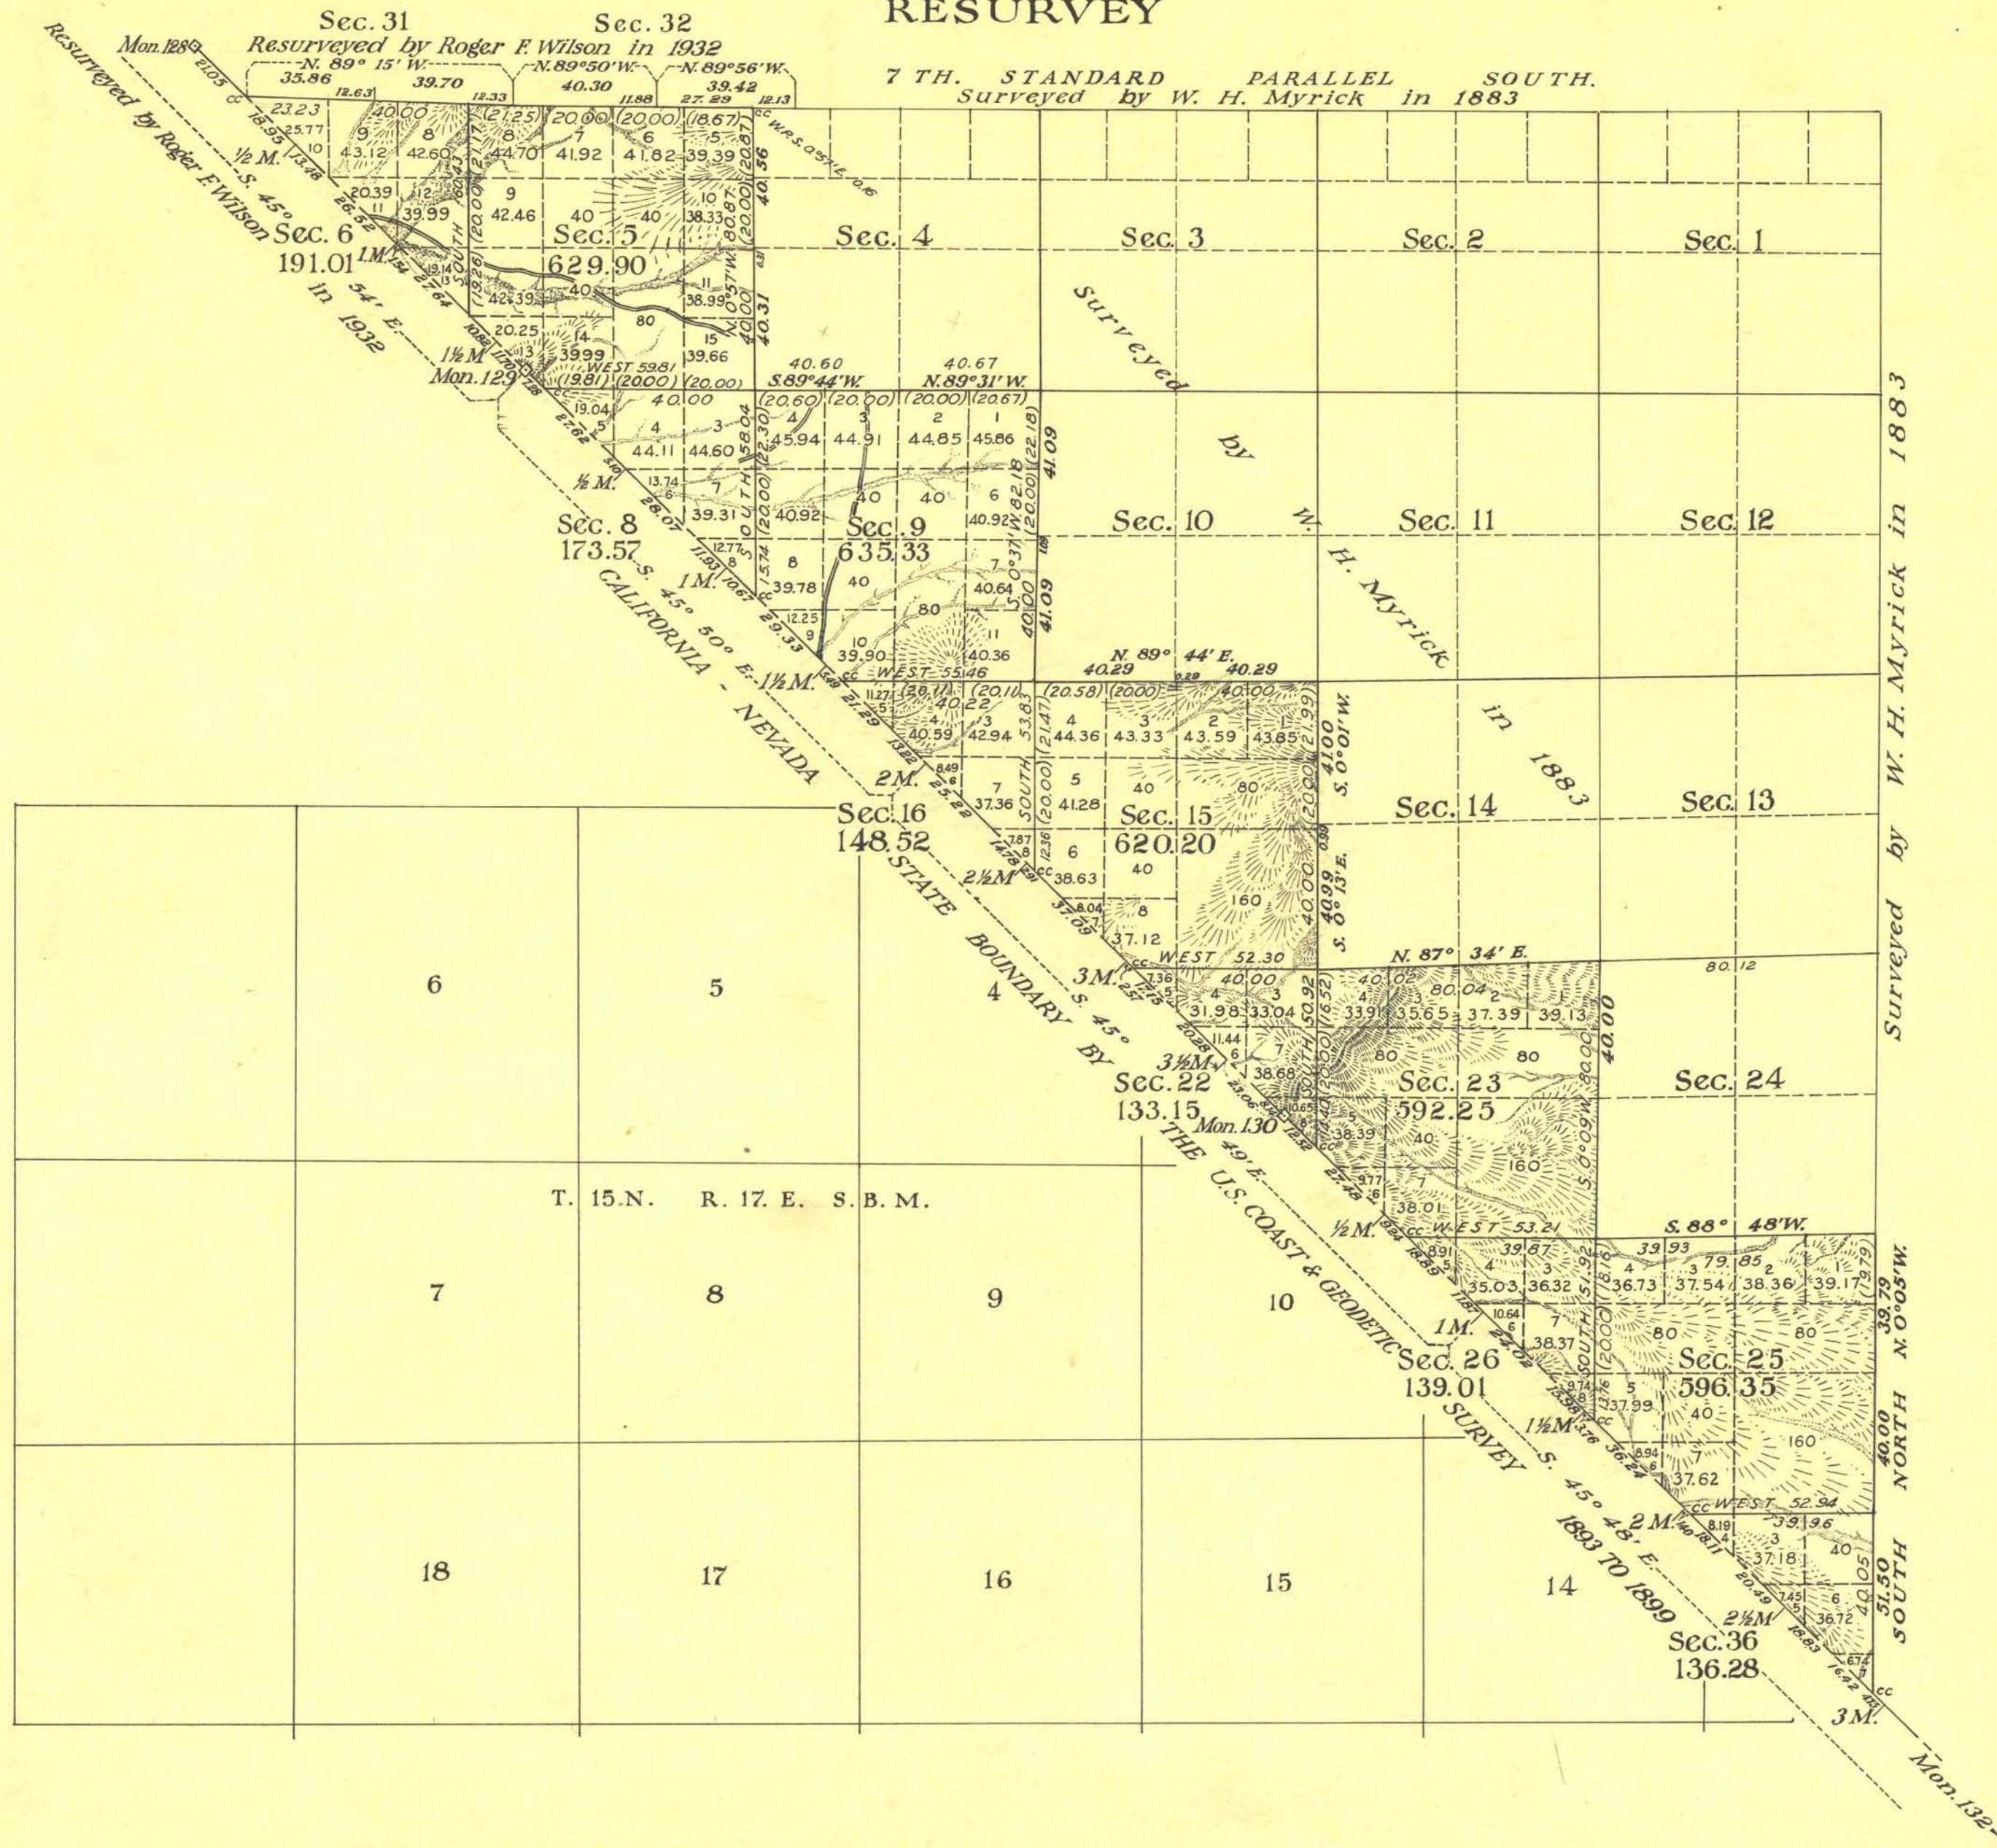

Latitude 35° 27' 32" N.
Longitude 115° 12' 25" W.
at Mon. 128

Scale: 40 Chains to an inch

Area resurveyed 3995.57 Acres.

LINES DESIGNATED	BY WHOM SURVEYED	GROUP		MILEAGE		WHEN SURVEYED	
		NO.	DATE	MLS	CHS.	BEGUN	COMPLETED
State Boundary	Roger F. Wilson	204	Oct. 11, 1927	8	8.96	Mar. 11, 1933	Mar. 20, 1933
Exterior	"	"	"	3	46.57	Apr. 11, 1933	Apr. 28, 1933
Subdivisional	"	"	"	14	75.83	"	"
Miscellaneous	"	"	"	3	46.92	"	"

C. H. D.

Office of U. S. Supervisor of Surveys

Denver, Colorado, May 1, 1935.

The above plat of fractional Township No. 29 South, Range No. 61 East, of the Mount Diablo Meridian, Nevada is strictly conformable to the notes of the survey thereof, which have been examined and approved.

W. H. Myrick

U. S. Supervisor of Surveys

DEPARTMENT OF THE INTERIOR
GENERAL LAND OFFICE

Washington, D. C., May 9, 1935.

The survey represented by this plat, having been correctly executed in accordance with the requirements of law and the regulations of this office, is hereby accepted.

Antoinette L. Smith

Assistant Commissioner