


FRACTIONAL TOWNSHIP N° 29 SOUTH , RANGE N° 62 EAST , MOUNT DIABLO MERIDIAN , NEVADA.
RESURVEY

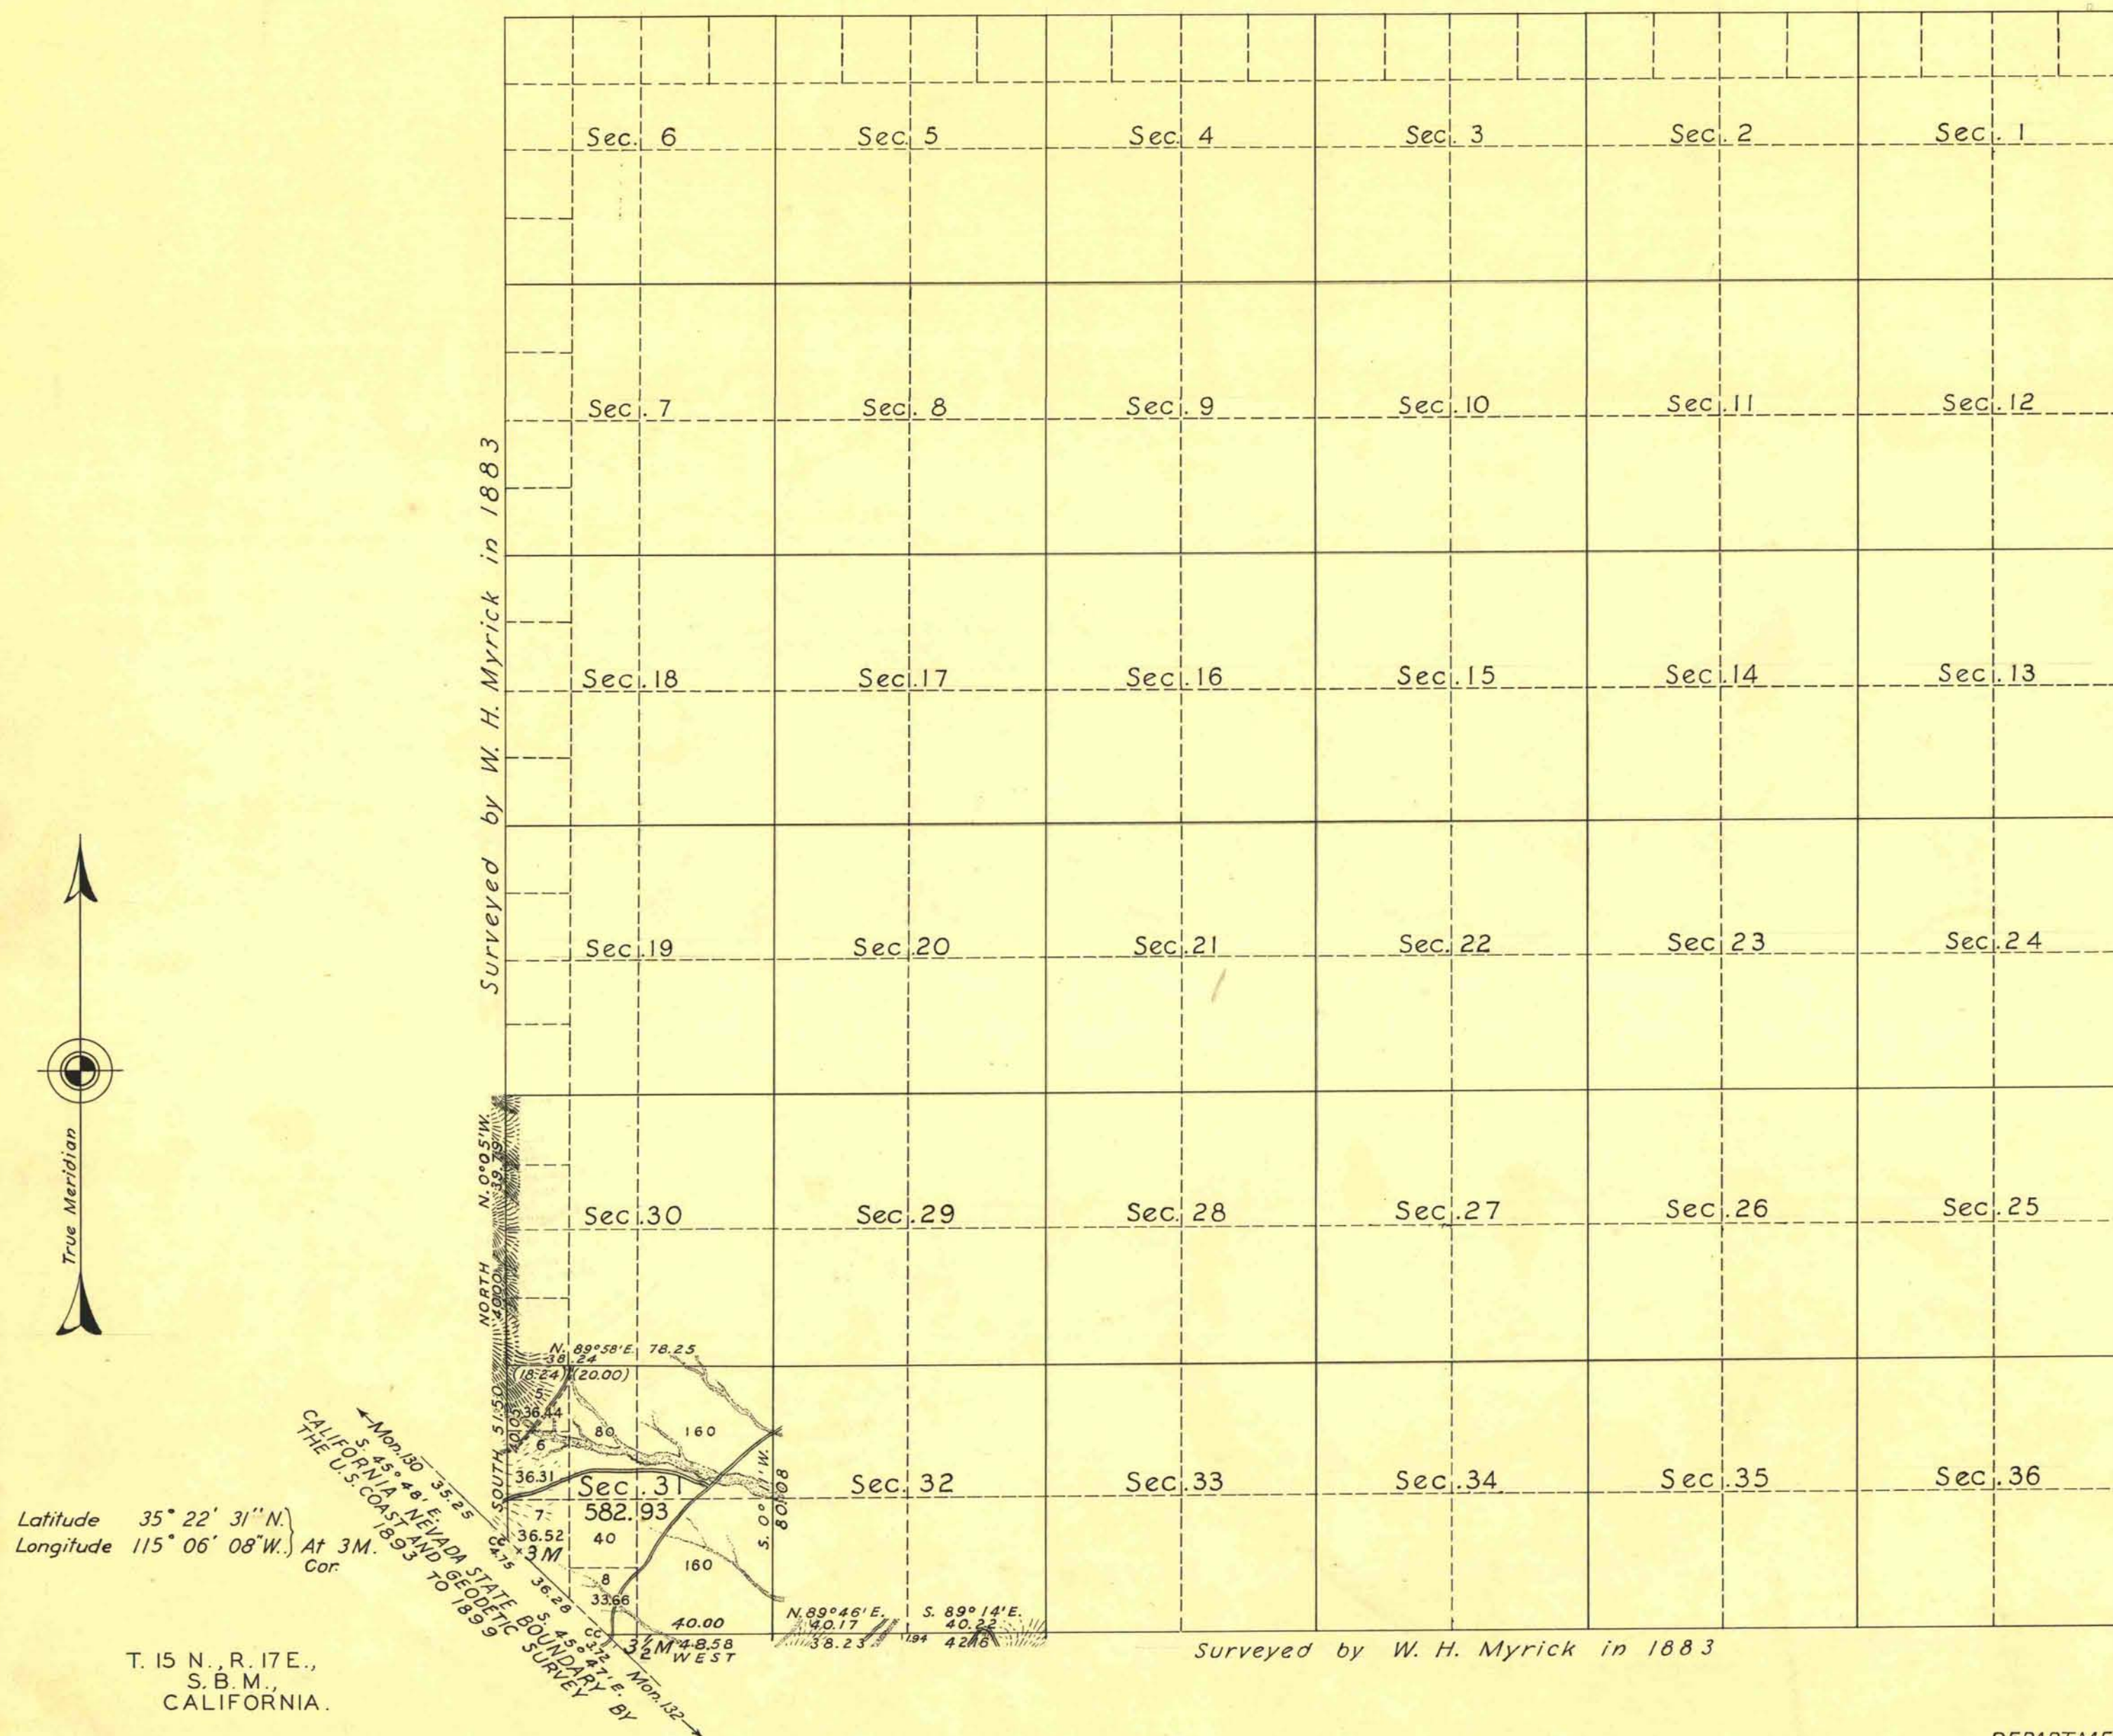

Surveyed by W. H. Myrick in 1883

Office of U.S. Supervisor of Surveys.
Denver, Colorado, April 3, 1935.

The above plat of fractional Township No. 29 South, Range No. 62 East, of the Mount Diablo Meridian, Nevada is strictly conformable to the field notes of the survey thereof, which have been examined and approved.

DEPARTMENT OF THE INTERIOR
GENERAL LAND OFFICE
Washington, D.C. May 9, 1935

Washington, D.C., May 9, 1935.

The survey represented by this plat having been correctly executed in accordance with the requirements of law and the regulations of this office, is hereby accepted.

Frank H. Johnson
U. S. Supervisor of Surveys.

Antoinette Lump.
Assistant Commissioner.

LINES DESIGNATED	BY WHOM SURVEYED	G R O U P		M I L E A G E		W H E N S U R V E Y E D	
		N O	D A T E	M L S.	C H S.	B E G U N	C O M P L E T E D
State Bdy.	Roger F. Wilson	204	Oct. 11. 1927		41.03	Mar. 11, 1933	Mar. 20, 1933
Exterior	"	"	"	3	20.26	Apr. 10, "	Apr. 17, "
Subdivisional	"	"	"	1	38.33	" " "	" " "
Miscellaneous	"	"	"		8.47	" " "	" " "
		(Calif.)					