


TOWNSHIP N^o 30 NORTH RANGE N^o 18 EAST MOUNT DIABLO MERIDIAN

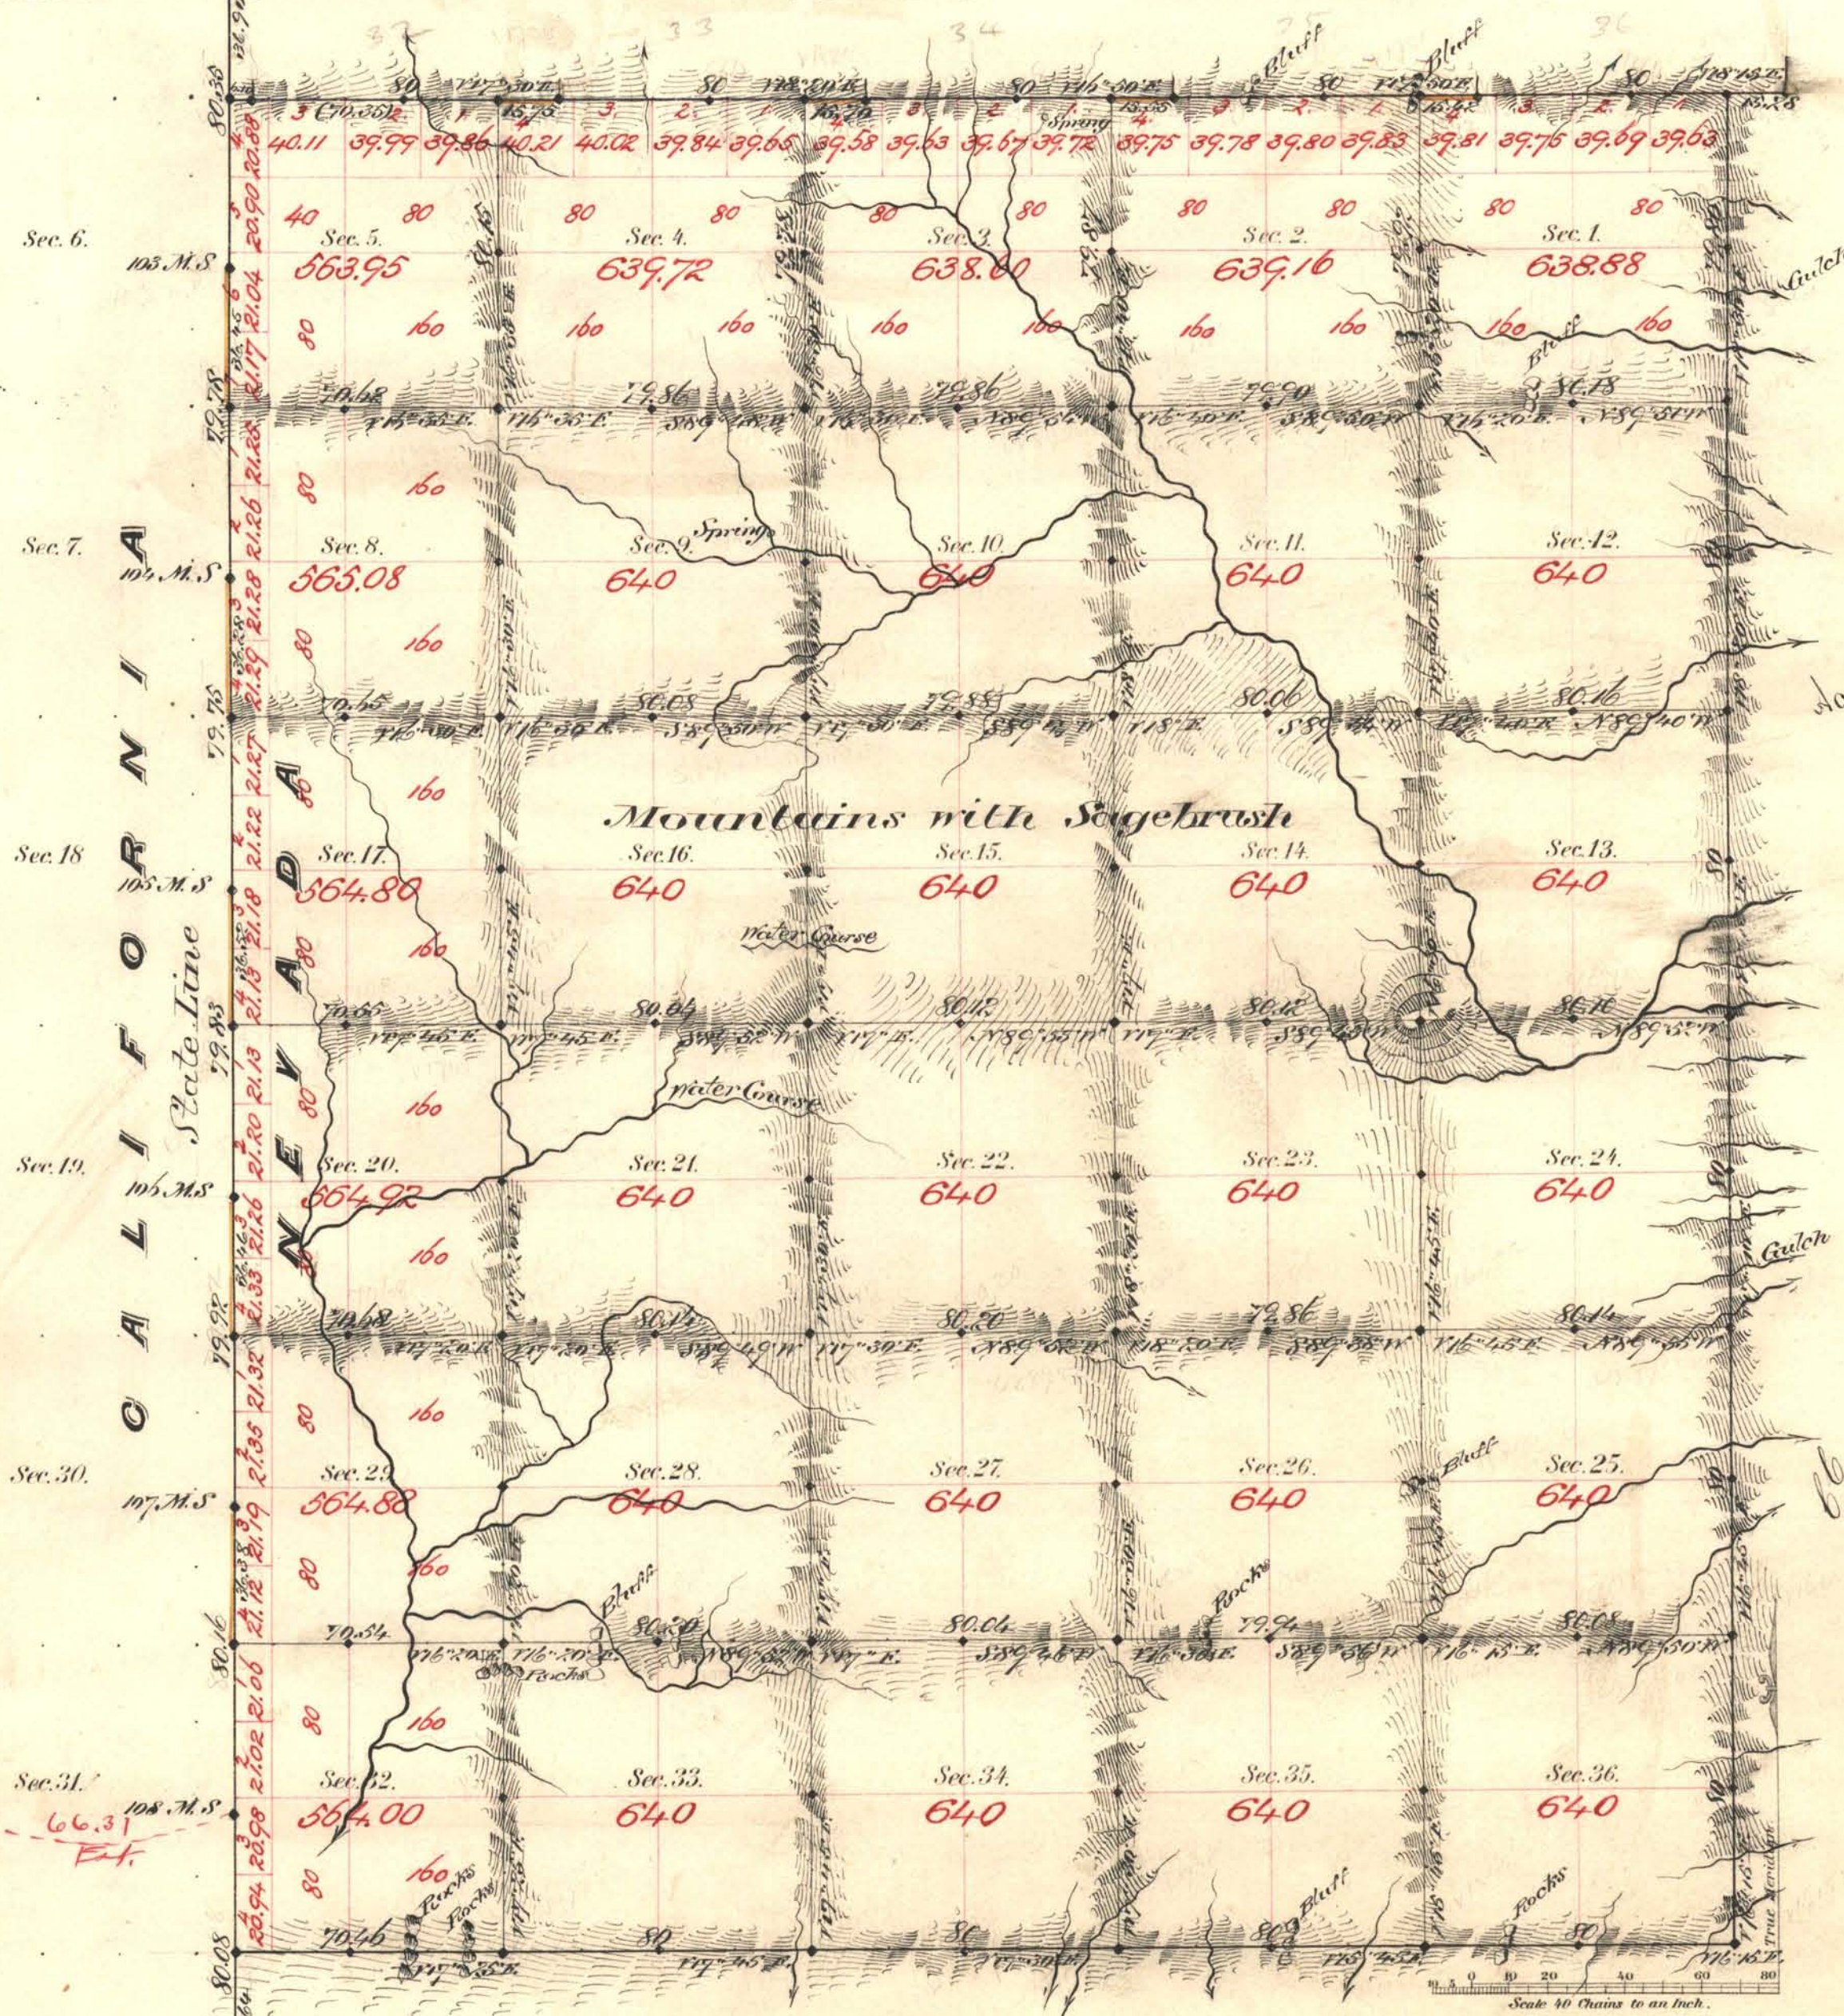

Aggregate Area of Public Land Surveyed 18,748.99 Acres

Commenced Dec. 18th 1880
Completed " 23rd "

Survey Designated	By Whom Surveyed	Date of Contract	Amount of Survey	When Surveyed
State Line	Wm. A. Schmidt	July 20 th 1872	M. Cr. Lk.	1872
S. 10 th	Wm. A. Schmidt	Sept. 4 th 1880	1- 70- 45	1880
N. & S. State Line	C. S. Mason	Oct. 20 th "	17- 05- 03	"
Subdivision 310	"	"	48- 33- 72	Dec. 6 th "
Comed. in S. 10 th	"	"	2- 28- 09	"
Domesticity	"	"	52- 42	"

7th Cont.

The above Map of Township N. 30 North of Range N. 18 East Mt. Diablo Meridian is strictly conformable to the field notes of the survey thereof on file in this Office, which have been examined and approved.

Surveyor General's Office.
Virginia City Nev.
February 18th 1881

D. J. Davis Sur. Gen. Nev.