
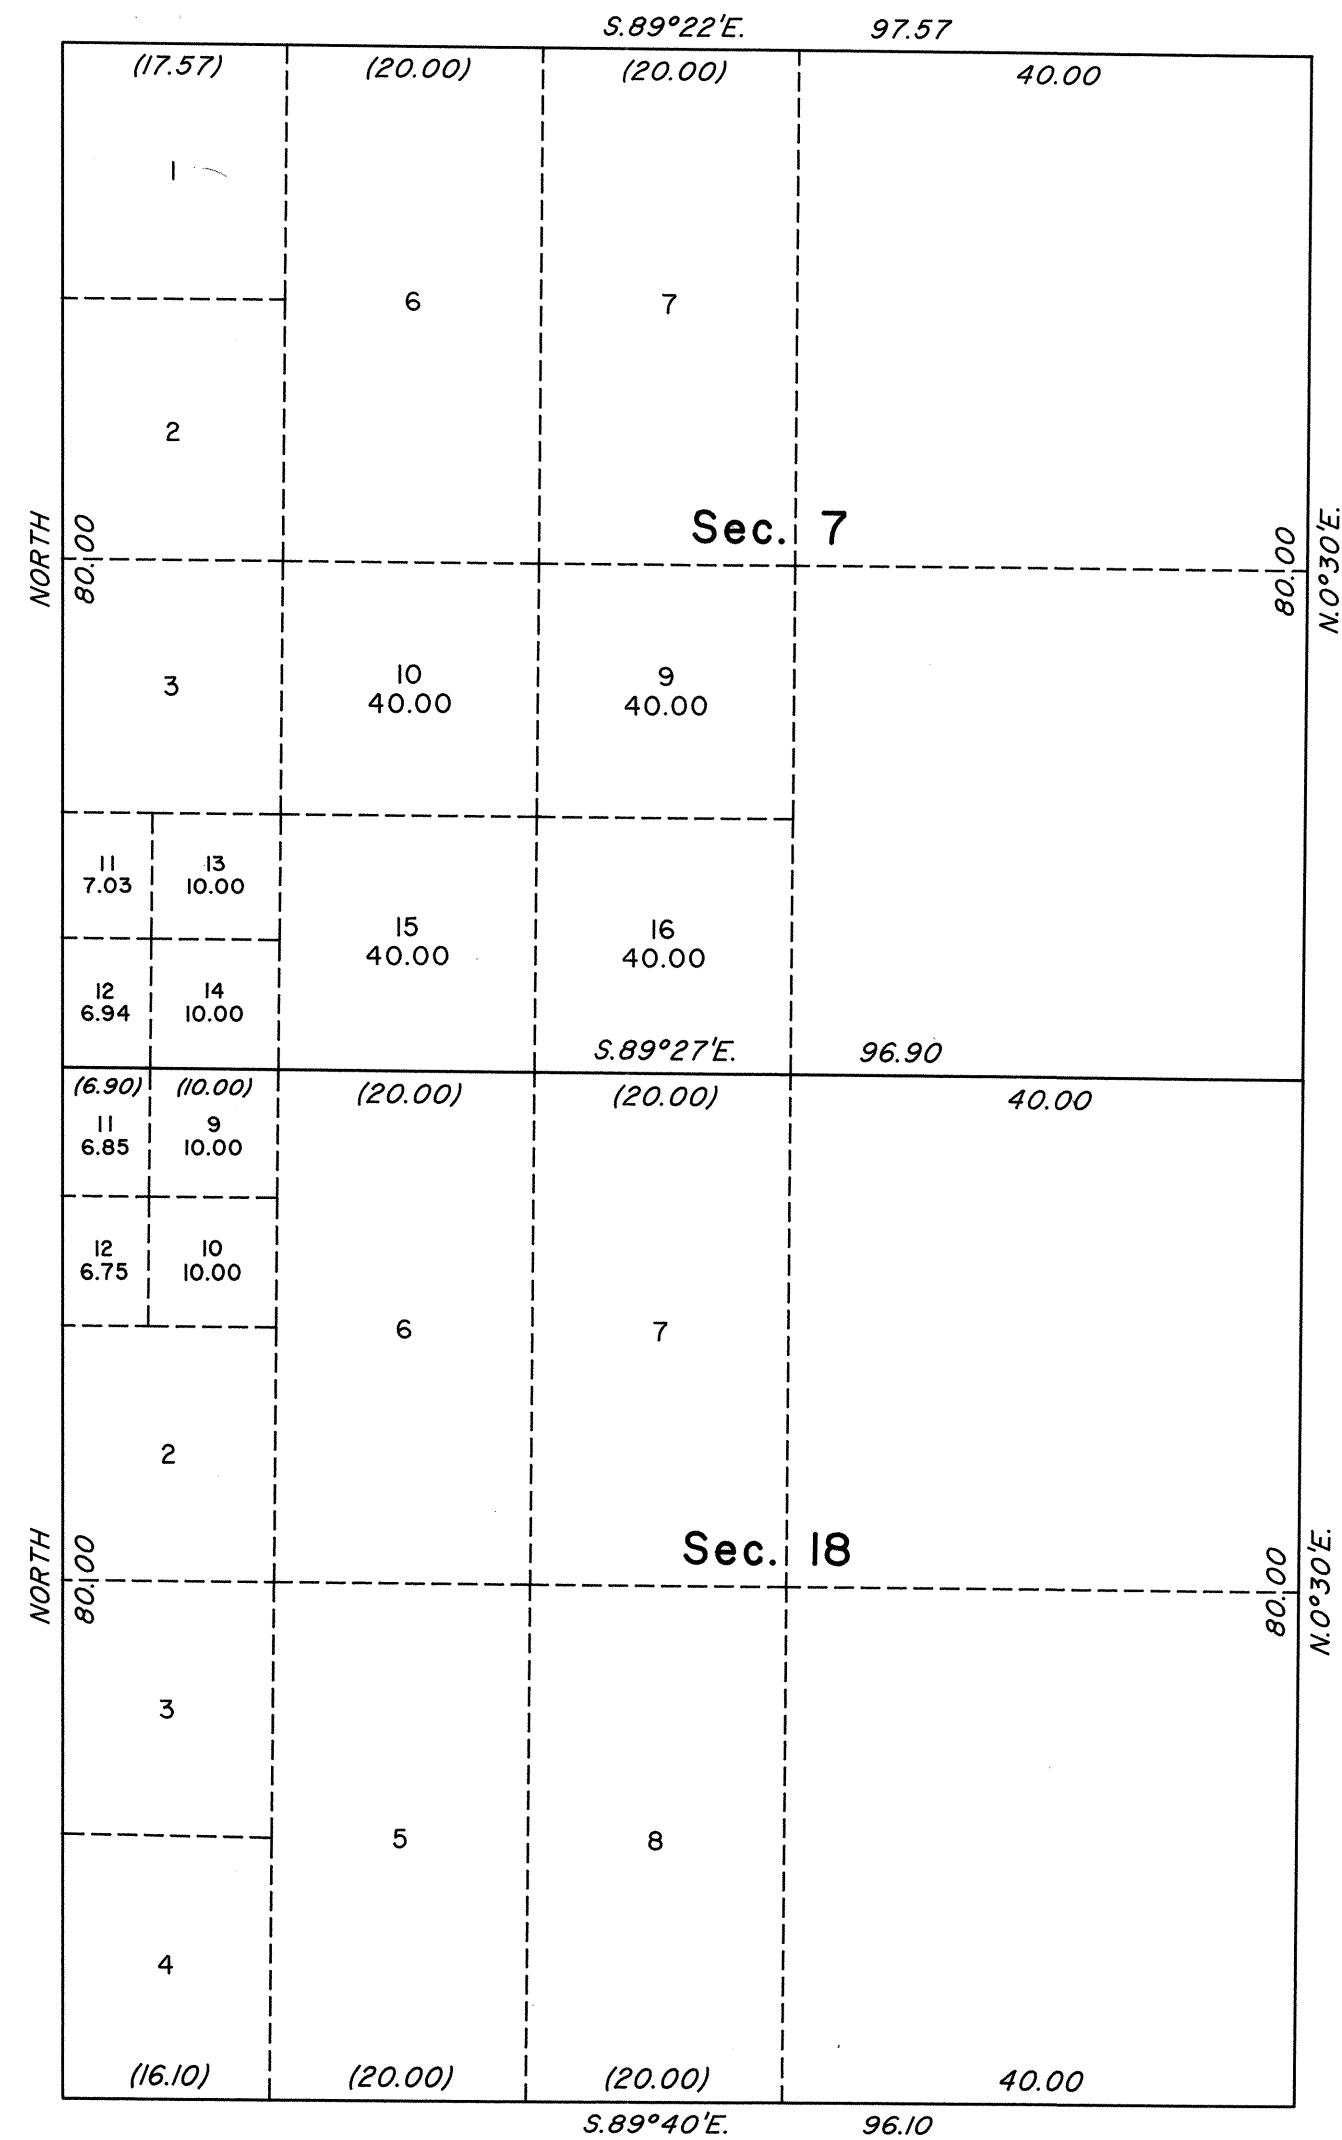


OFFICIALLY FILED
NEVADA STATE OFFICE
at 10:00 AM on November 15, 1996

TOWNSHIP 30 NORTH, RANGE 19 EAST, OF THE MOUNT DIABLO MERIDIAN, NEVADA
SUPPLEMENTAL PLAT OF SECTIONS 7 AND 18

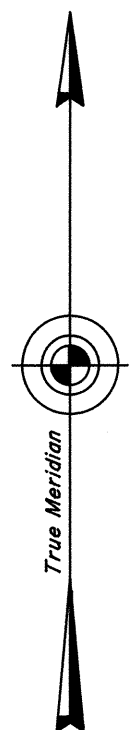

This plat, showing a subdivision of original lots 4, 5, and 8, sec. 7; and original lot 1, sec. 18, Township 30 North, Range 19 East, Mount Diablo Meridian, Nevada, is based upon the plat approved February 18, 1881.

UNITED STATES DEPARTMENT OF THE INTERIOR
BUREAU OF LAND MANAGEMENT

Reno, Nevada November 15, 1996

This plat, showing amended lottings, is based upon the official records, and having been correctly prepared in accordance with the regulations of this Bureau, is hereby accepted.

For the Director

Robert H. Thompson

Acting Chief Cadastral Surveyor, Nevada

