


TOWNSHIP 30 NORTH, RANGE 19 EAST, OF THE MOUNT DIABLO MERIDIAN, NEVADA
DEPENDENT RESURVEY AND SUBDIVISION

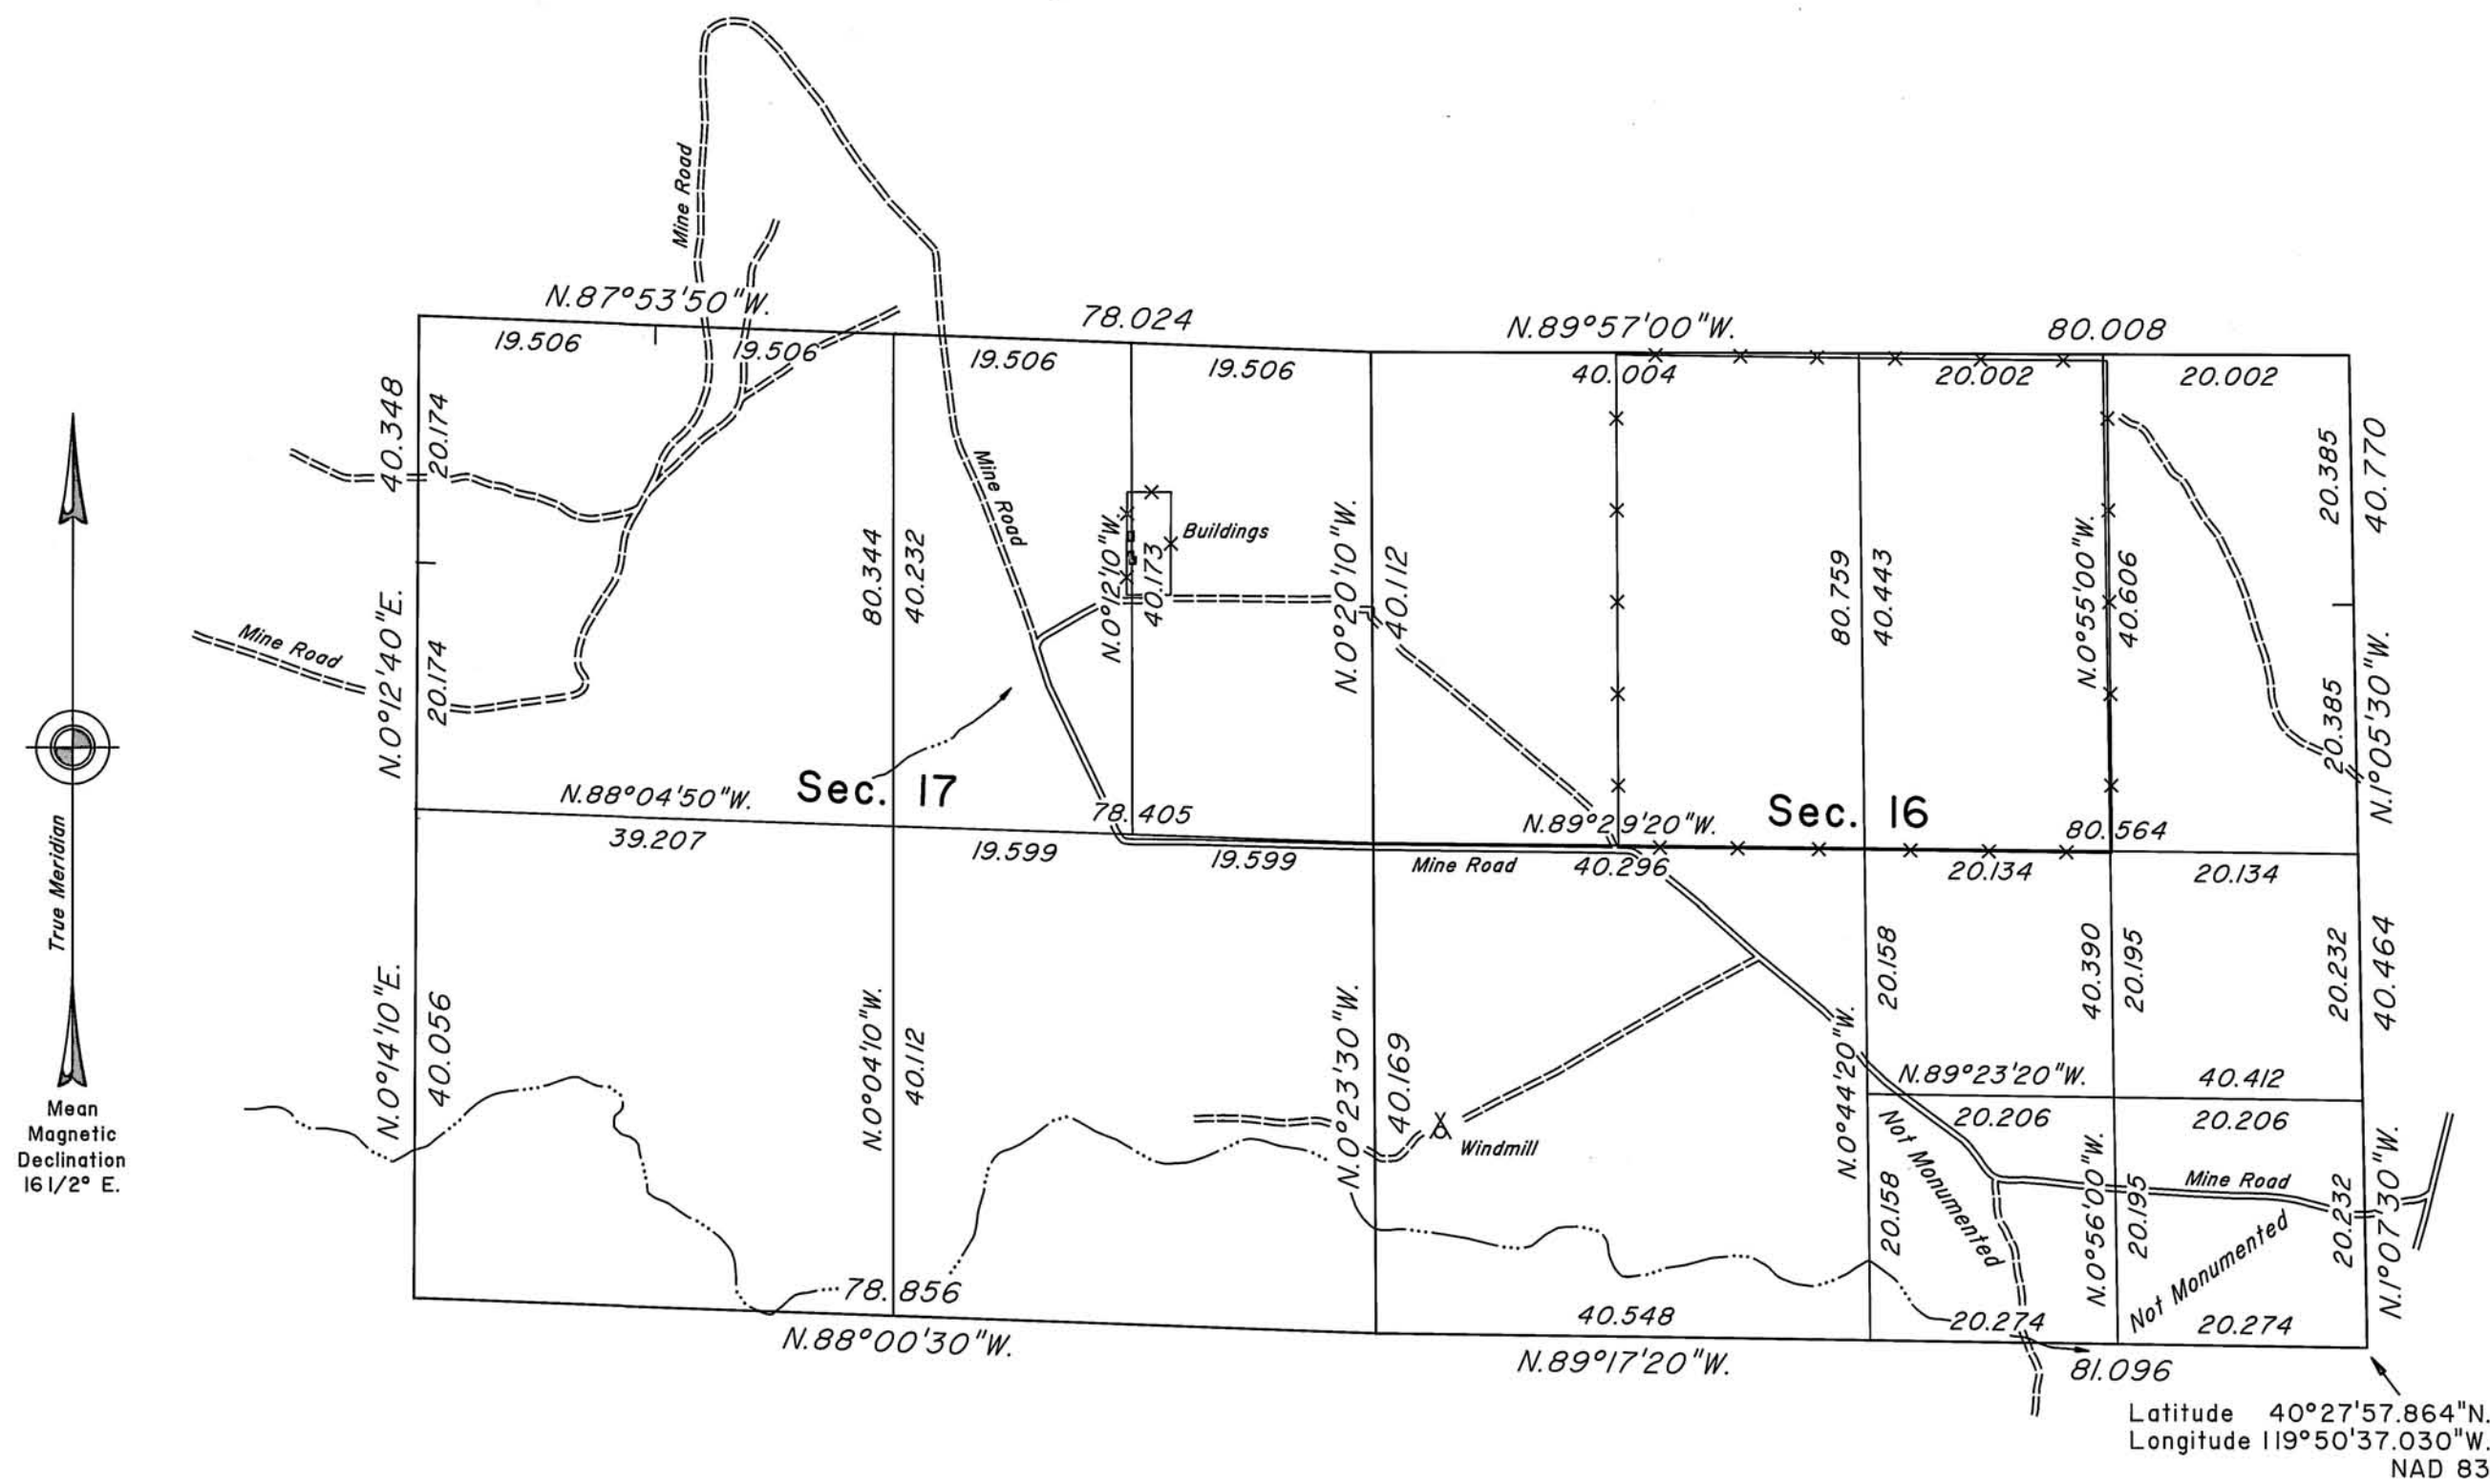

A history of surveys is contained in the field notes.

This plat represents the dependent resurvey of a portion of the subdivisional lines designed to restore the corners in their true original locations according to the best available evidence, and the subdivision of sections 16 and 17, Township 30 North, Range 19 East, Mount Diablo Meridian, Nevada.

The lottings and areas are as shown on the plats approved February 18, 1873, and February 18, 1881.

Survey executed by Don R. Aschenbach, Cadastral Surveyor, beginning July 26, 2004, and completed August 15, 2006, pursuant to Special Instructions dated July 21, 2004, for Group No. 819, Nevada.

UNITED STATES DEPARTMENT OF THE INTERIOR
BUREAU OF LAND MANAGEMENT

Reno, Nevada August 22, 2006

This plat is strictly conformable to the approved field notes, and the survey, having been correctly executed in accordance with the requirements of law and the regulations of this Bureau, is hereby accepted.

For the Director

David D. Morlan

Chief Cadastral Surveyor, Nevada

10 5 0 5 10 15 20 30 40
Scale in Chains