


ORIGINAL

OFFICIALLY FILED
NEVADA STATE OFFICE
10:00 A.M. August 23, 1982

TOWNSHIP 30 NORTH, RANGE 23 EAST, OF THE MOUNT DIABLO MERIDIAN, NEVADA

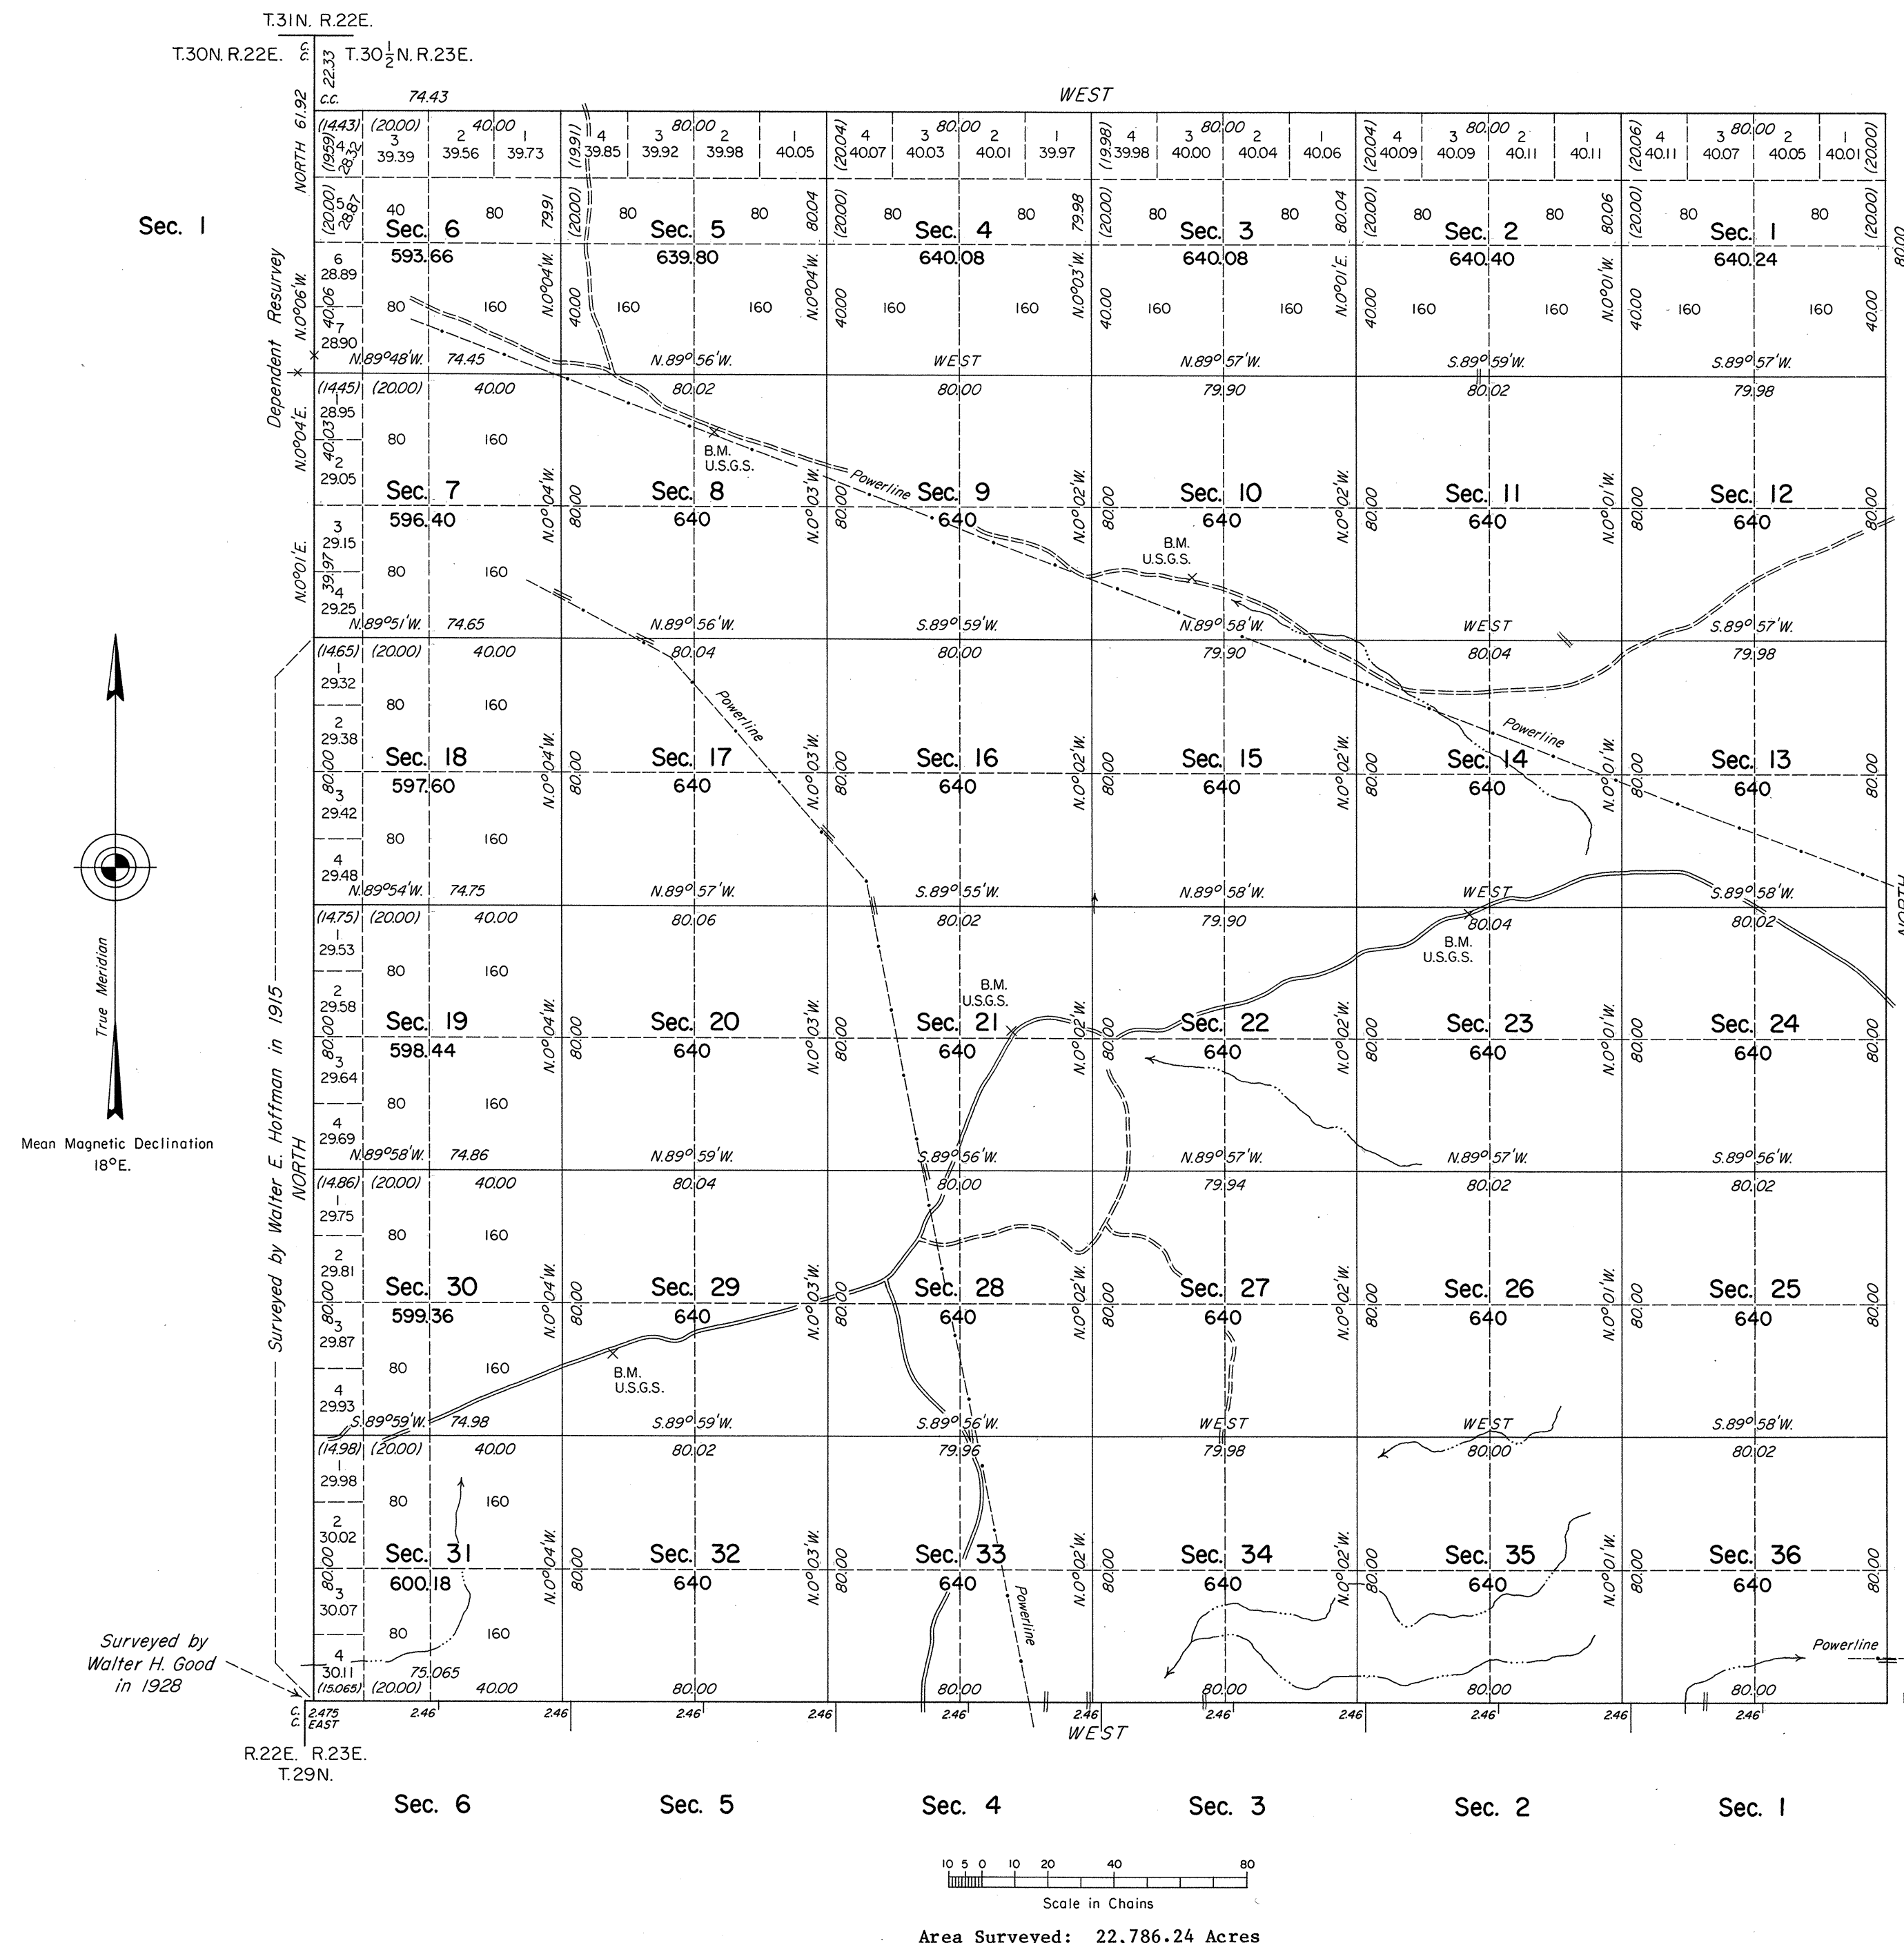

A history of surveys is contained in the field notes.

This plat represents the dependent resurvey of a portion of the west boundary and the survey of the south, east, and north boundaries and subdivisional lines, T. 30 N., R. 23 E., Mount Diablo Meridian, Nevada.

Survey executed by Robert A. Pratt, James M. Mc Neely, Ronald E. Williams and Joseph A. Bastian, Cadastral Surveyors, beginning October 30, 1979, and completed May 30, 1980, pursuant to Special Instructions dated September 19, 1979, for Group No. 578, Nevada.

UNITED STATES DEPARTMENT OF THE INTERIOR
BUREAU OF LAND MANAGEMENT
Denver, Colorado February 25, 1982

This plat is strictly conformable to the approved field notes, and the survey, having been correctly executed in accordance with the requirements of law and the regulations of this Bureau, is hereby accepted.

For the Director

Ray S. Spaight

Acting Chief, Cadastral Survey
Examination and Approval Staff

Latitude 40°25'06.7"N.
Longitude 119°20'15.6"W.