


Township N° 30 North

Range N° 35 East

Mount Diablo Meridian

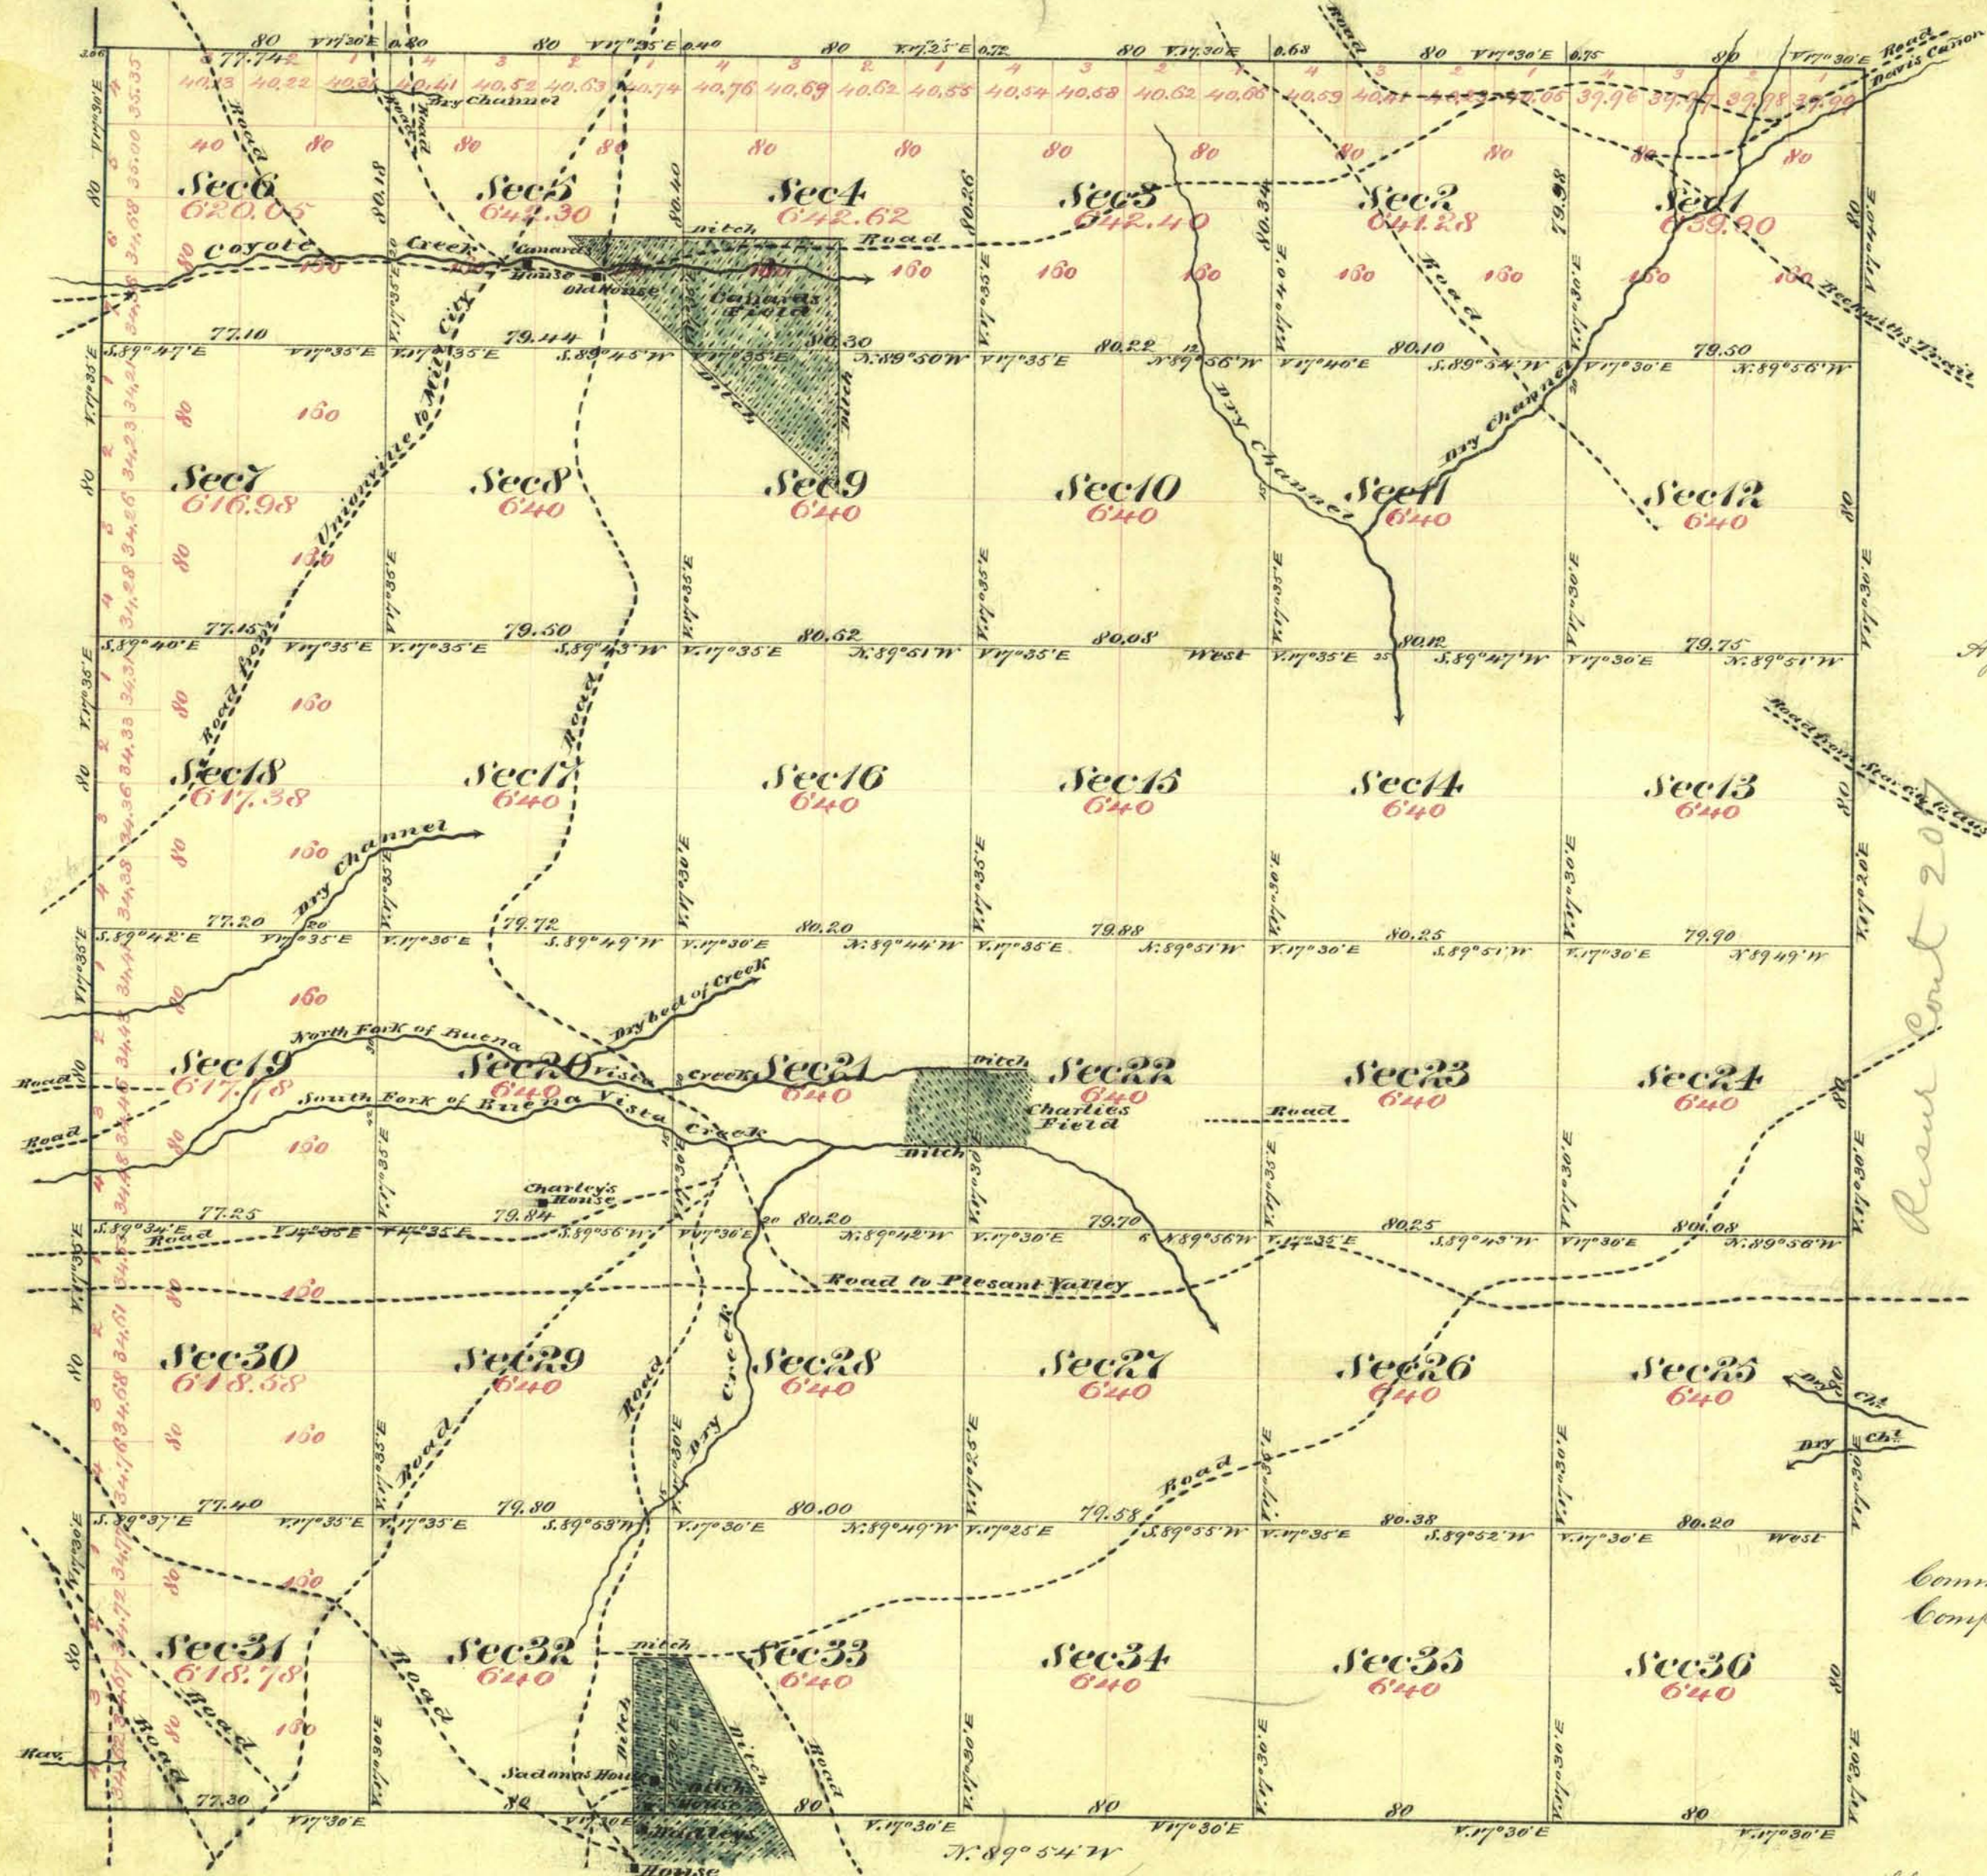

Aggregate Area of Public Land 22,718.05 Acres

Resur Cont 207

Commenced September 3rd 1859
Completed " 7th "

Surveys Designated	By Whom Surveyed	Date of Contract	Amount of Survey Mbs. chs. etc.	When Surveyed	7 th Cor.
East Boundary of Tp	William Epler	June 12 th 1867	6. 00. 00	1867	1
Rest of Township lines	A. Hatch & H. Eaton	July 14 th 1859	17. 77. 30	1859	27
Subdivision lines	" " " " "	" " "	59. 66. 77. 4	September 1859	"

The above Map of Township N° 30 North Range N° 35 East Mount Diablo Meridian is strictly conformable to the field notes of the Survey thereof on file in this Office which have been examined and approved
 U.S. Surveyor General's Office
 Virginia City Nevada
 October 6th 1859

E. S. Davis
 U.S. Surveyor Gen's Nevada
 T 30 N. R 35 E. VD