


Township N°30 North

Range N°37 East

Mount Diablo Meridian

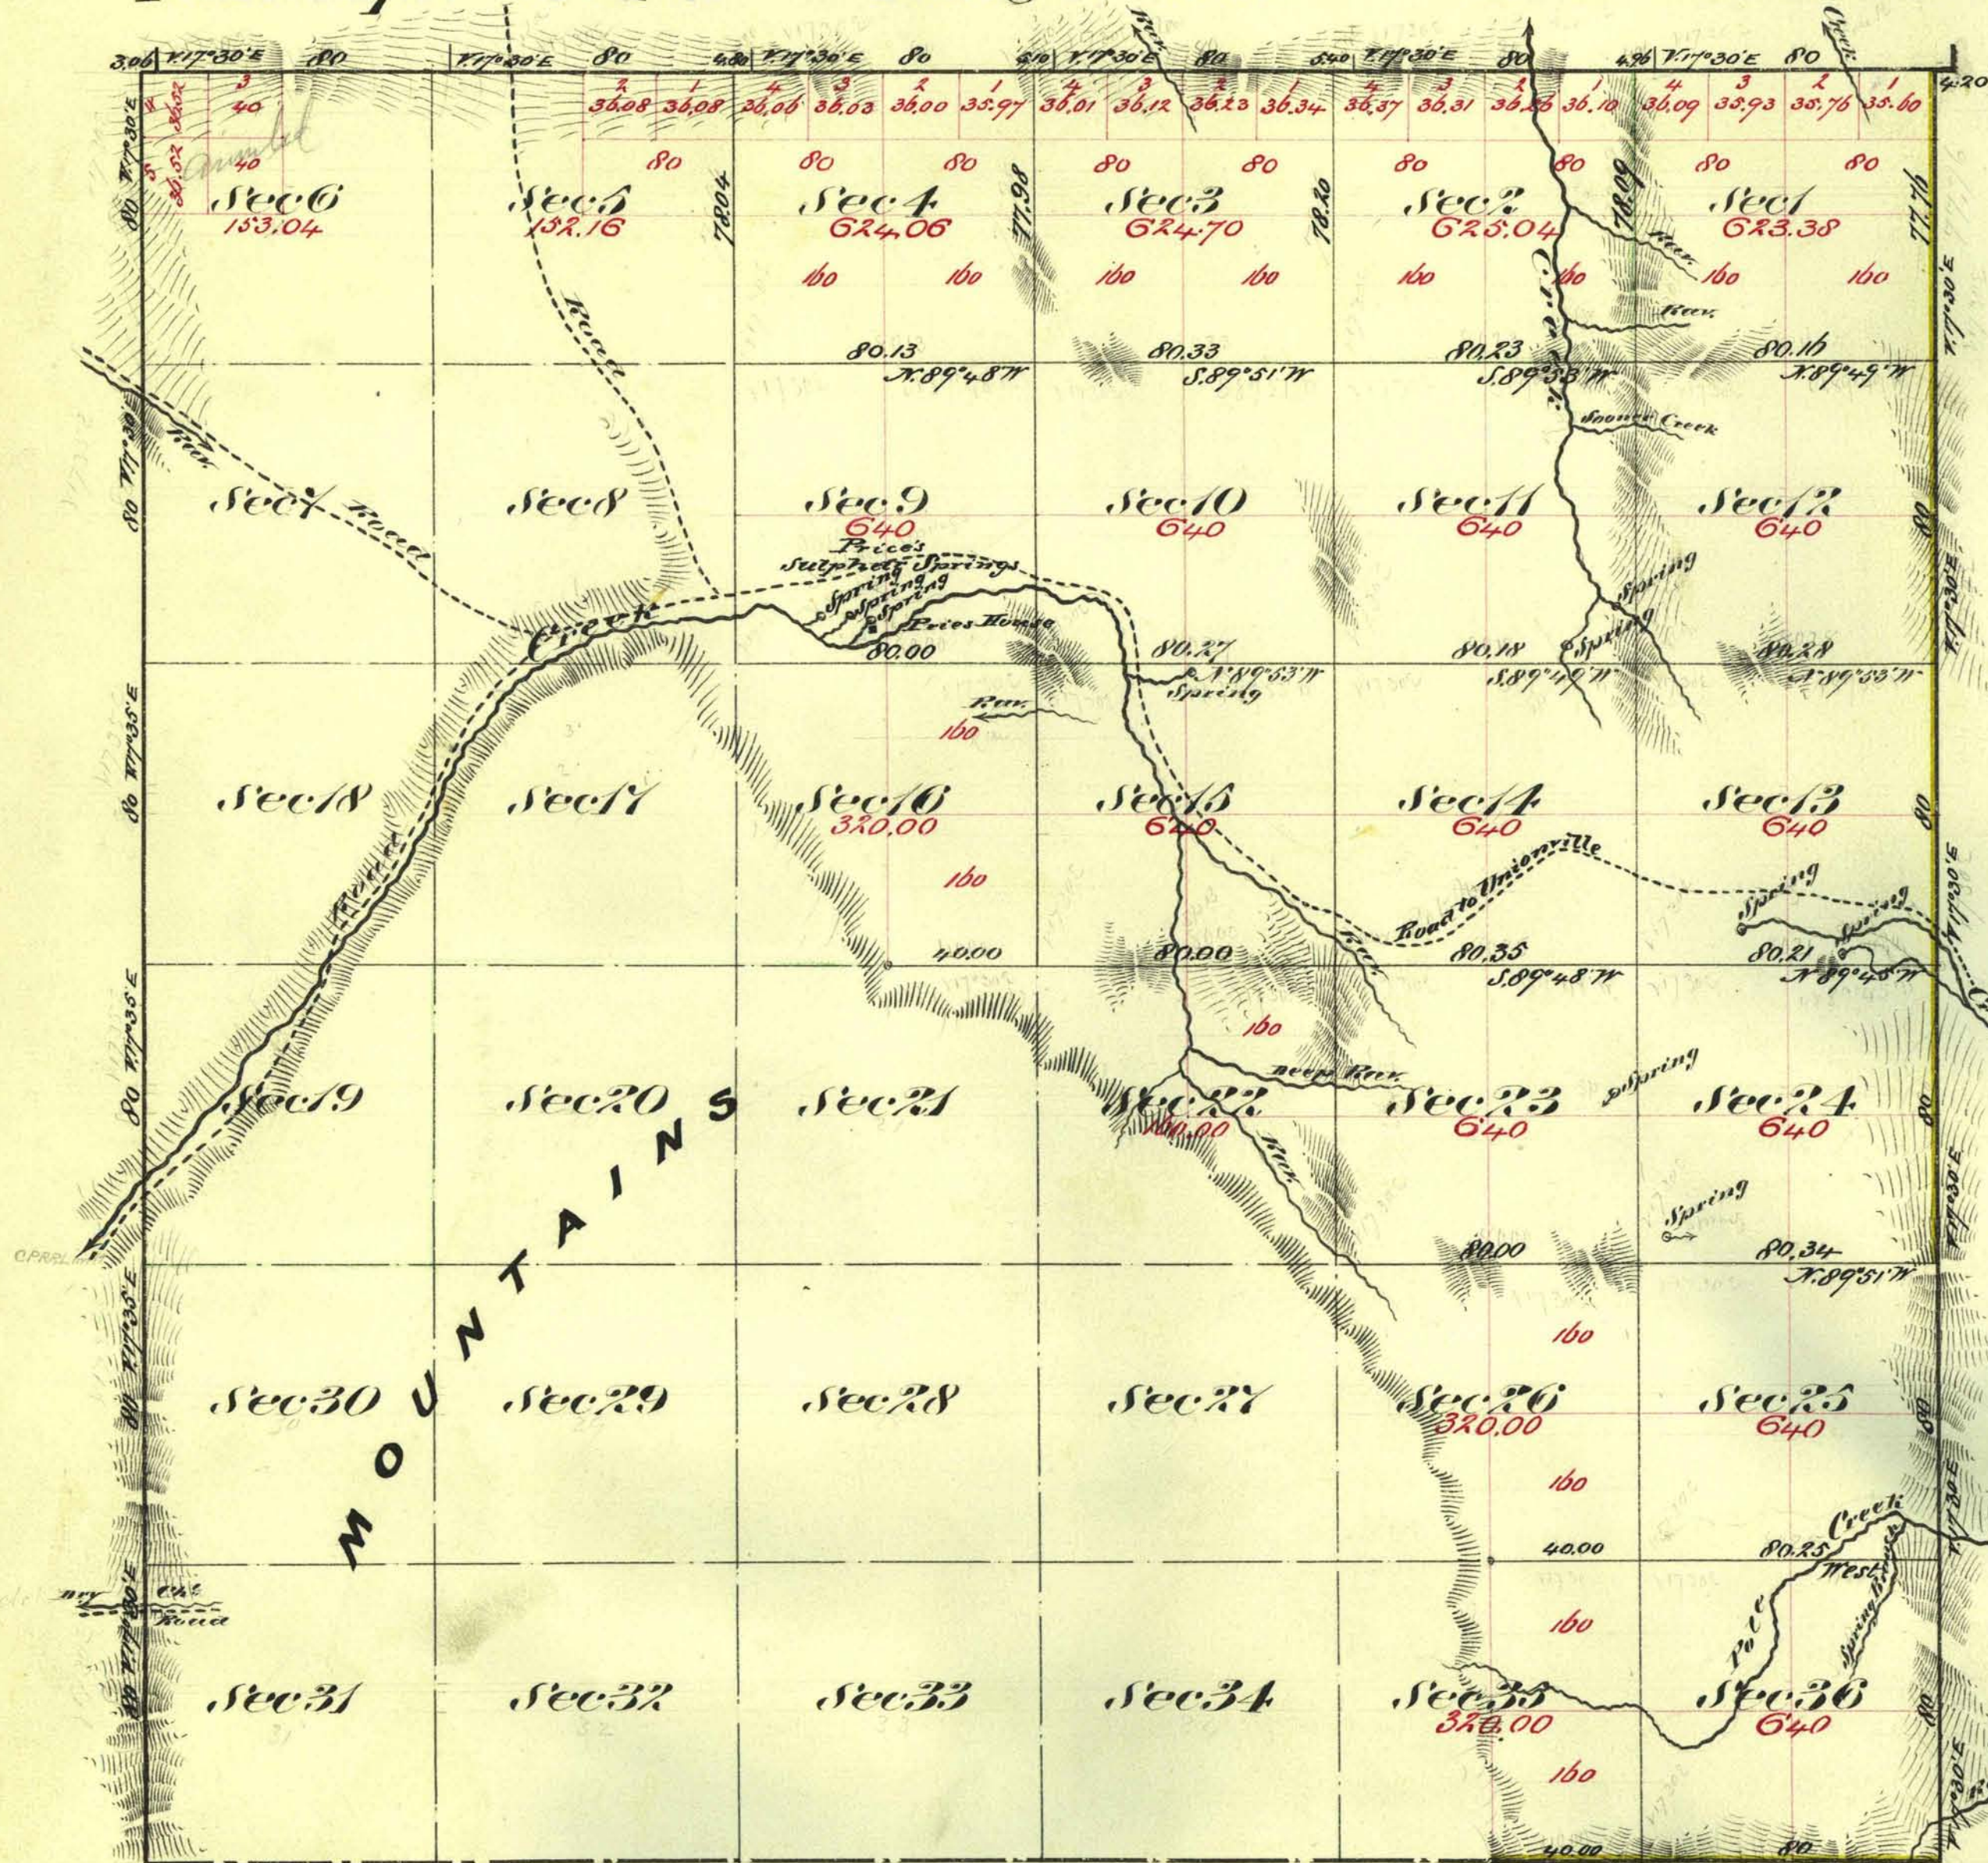

Aggregate Area of Public Land (Surveyed) 10,962.38 Acres
 Estimated " " Mountains (unsurveyed) 11,919.53 "
 Aggregate 22,881.91 "

Commenced November 8th 1873
 Completed " 12th "

Subdivision lines not otherwise noted run with a bar of 1/2 inch East

Survey Designation	By Whom Surveyed	Date of Survey	Acres of Survey	When Surveyed	Acres
North West Boundary	A. F. Hatch & H. Eaton	July 14 th 1869	12 00 00	1869	27
East "	A. F. Hatch & H. Eaton & C. Smyles	August 31 st 1872	2 00 00	1872	51
East Boundary (Yellow)	H. D. Skinner & M. J. Sprague & H. D. Sprague	July 10 th 1873	5 37 75	1873	58
Subdivision lines	" " " " " "	" " "	29 75 00	Nov 1873	"
Conveyance "	" " " " " "	" " "	20 26	"	"

The above Map of Township N°30 North Range N°37 East Mount Diablo Meridian is strictly conformable to the field notes of the Survey thereof on file in this Office, which have been examined and approved
 W. S. Sawyer General Office
 Virginia City Nevada
 January 30th 1874

E. S. Davis
 W. S. Sawyer General Sec.