


Retrad Cont 197

Township N°30 North

Range N°44 East

Mount Diablo Meridian

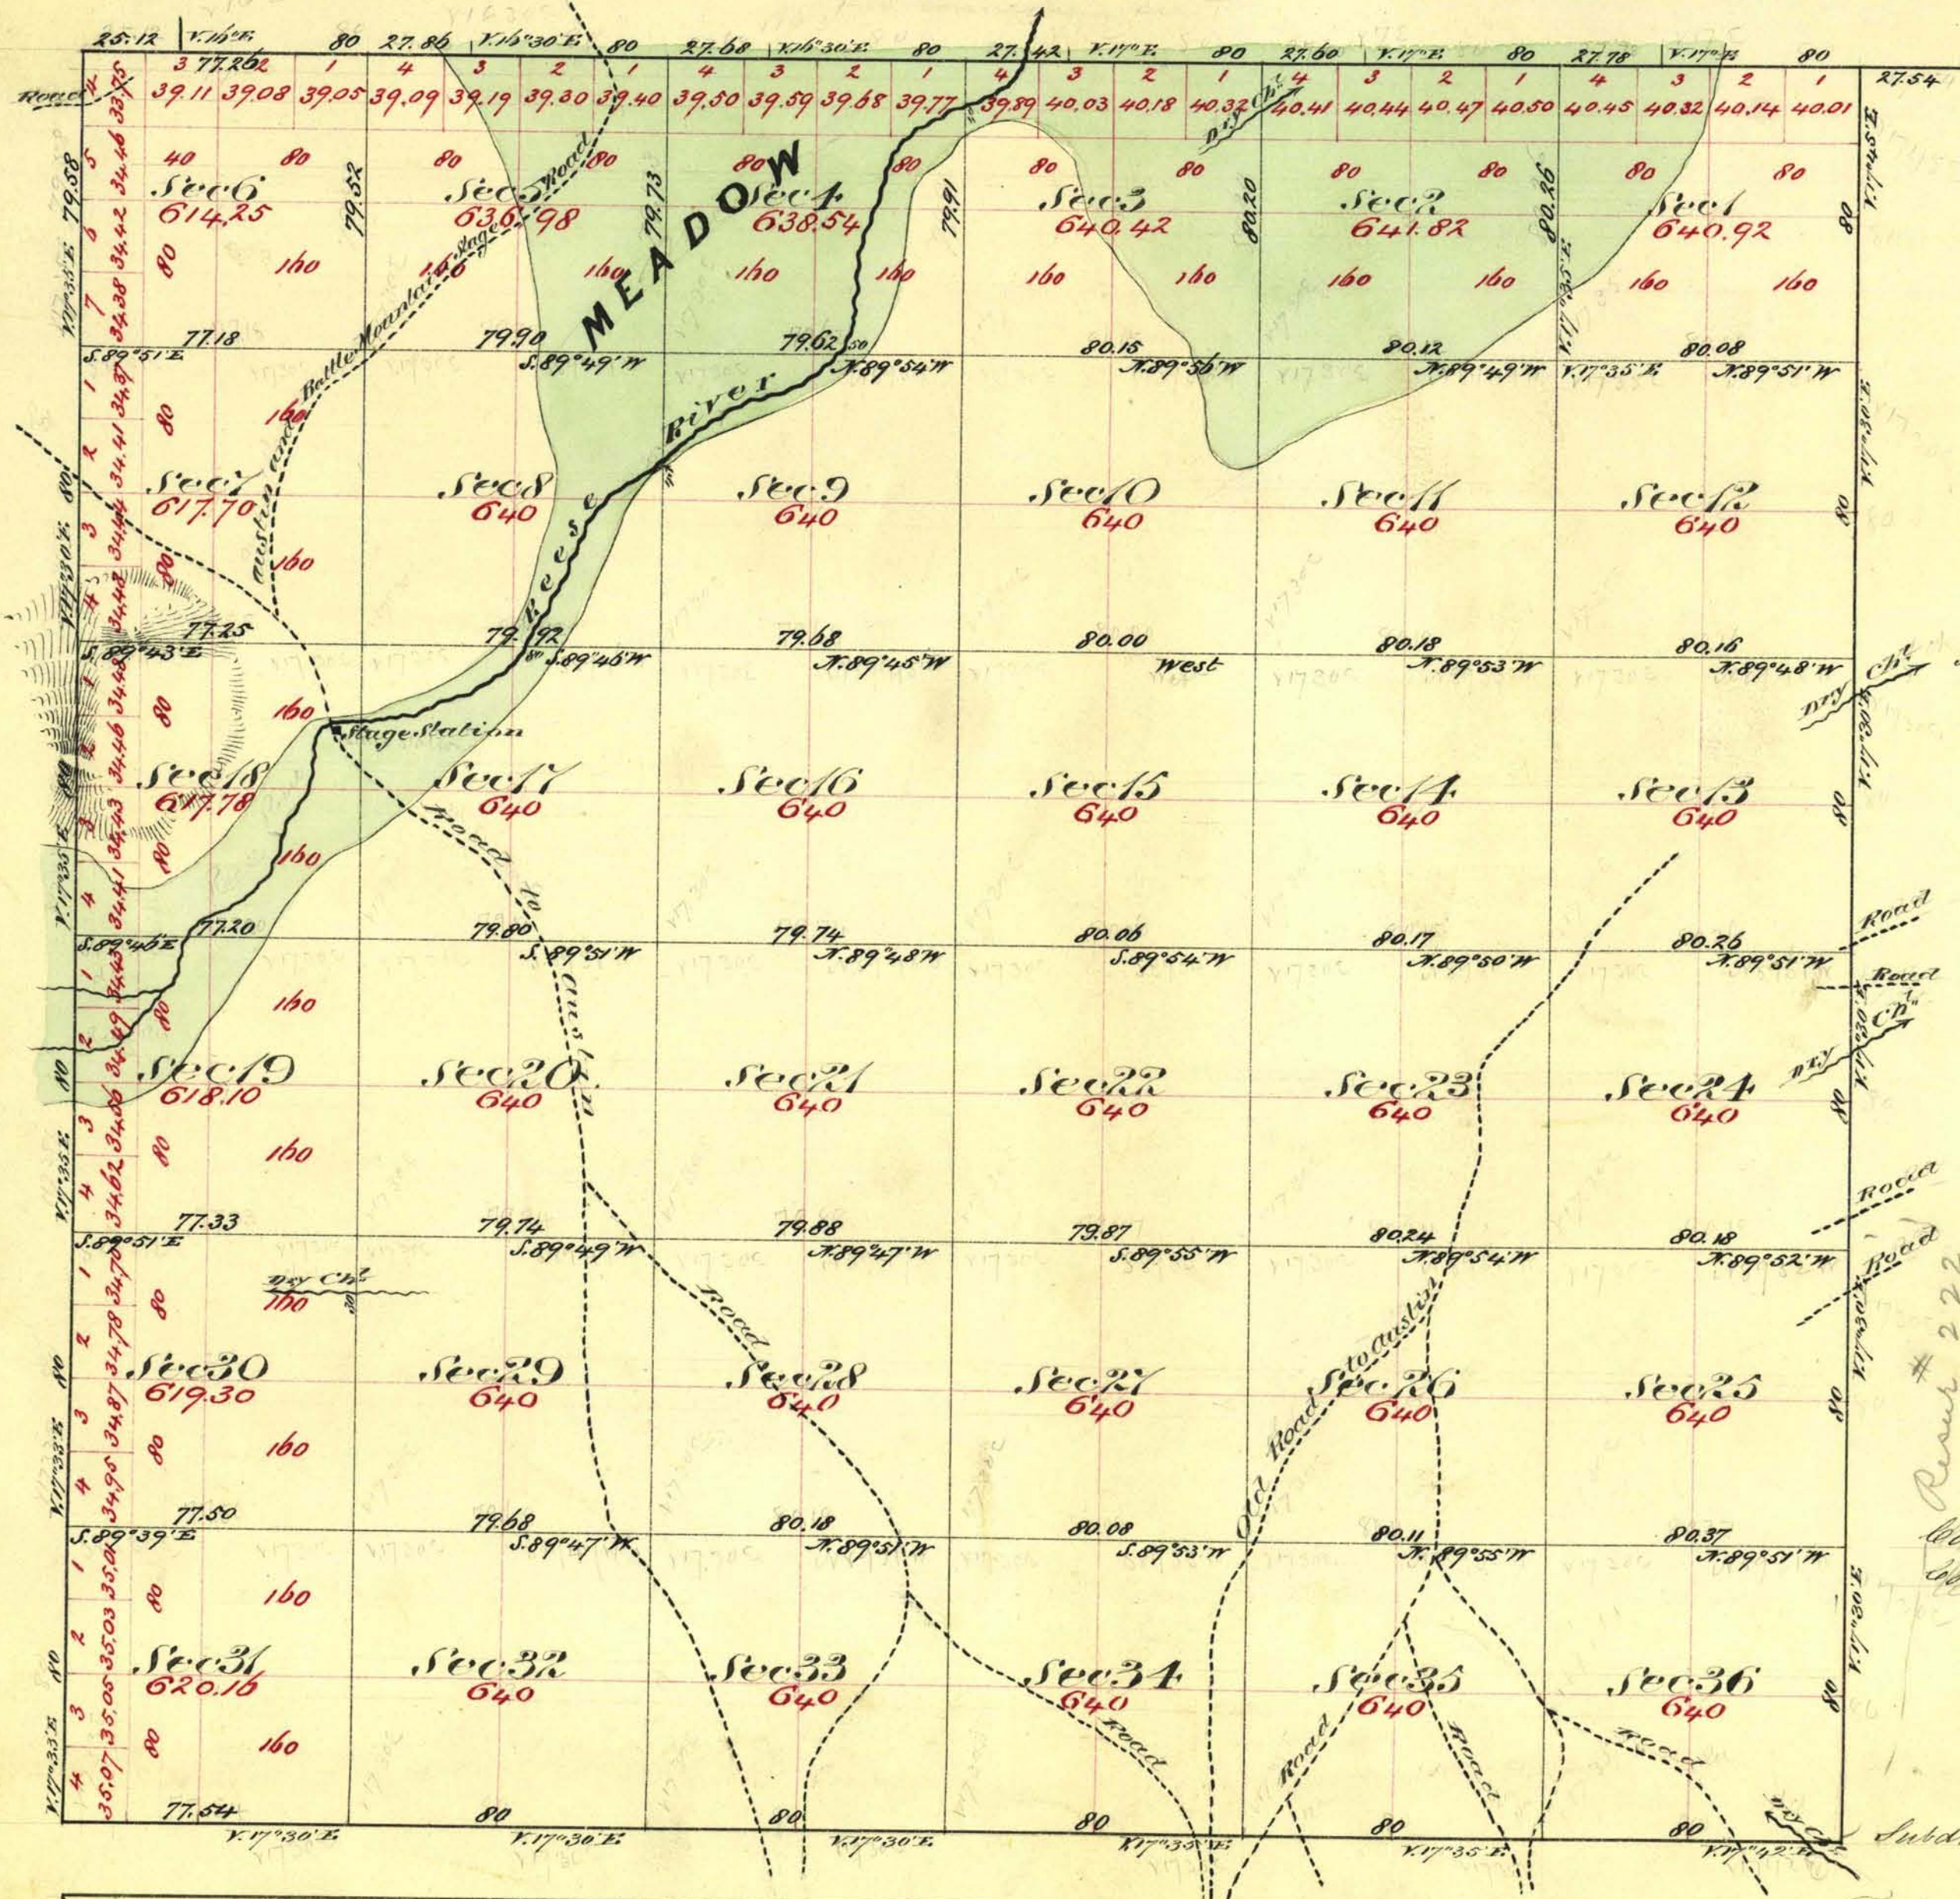

Aggregate Area of Public Land 22,905.97 Acres

Commenced Nov 11th 1872
Completed 19th 1872

Subdivision lines not otherwise noted run with a variation of 1/4° 36'

Survey Designation	By Whom Surveyed	Date of Contract	Am ^t of Survey Mls chs lks	When Surveyed	7 th Con.
North & East Boundary	A. J. Hatch & H. Eaton	July 14 th 1869	12 00 00	1869	27
North & West	A. J. Hatch & H. Eaton	Aug 1st 31 st 1872	11 77 12	1872	51
Subdivision lines	" " " "	" " "	59 66 25	Nov 1872	"
Convergency	" " " "	" " "	1 58 34	"	"

The above map of Township N°30 North Range N°44 East Mount Diablo Meridian is strictly conformable to the field notes of the surveys thereof on file in this office, which have been examined and approved
W. S. Sawyer General's Office
Virginia City, Nevada
December 21st 1872

E. S. Davis