
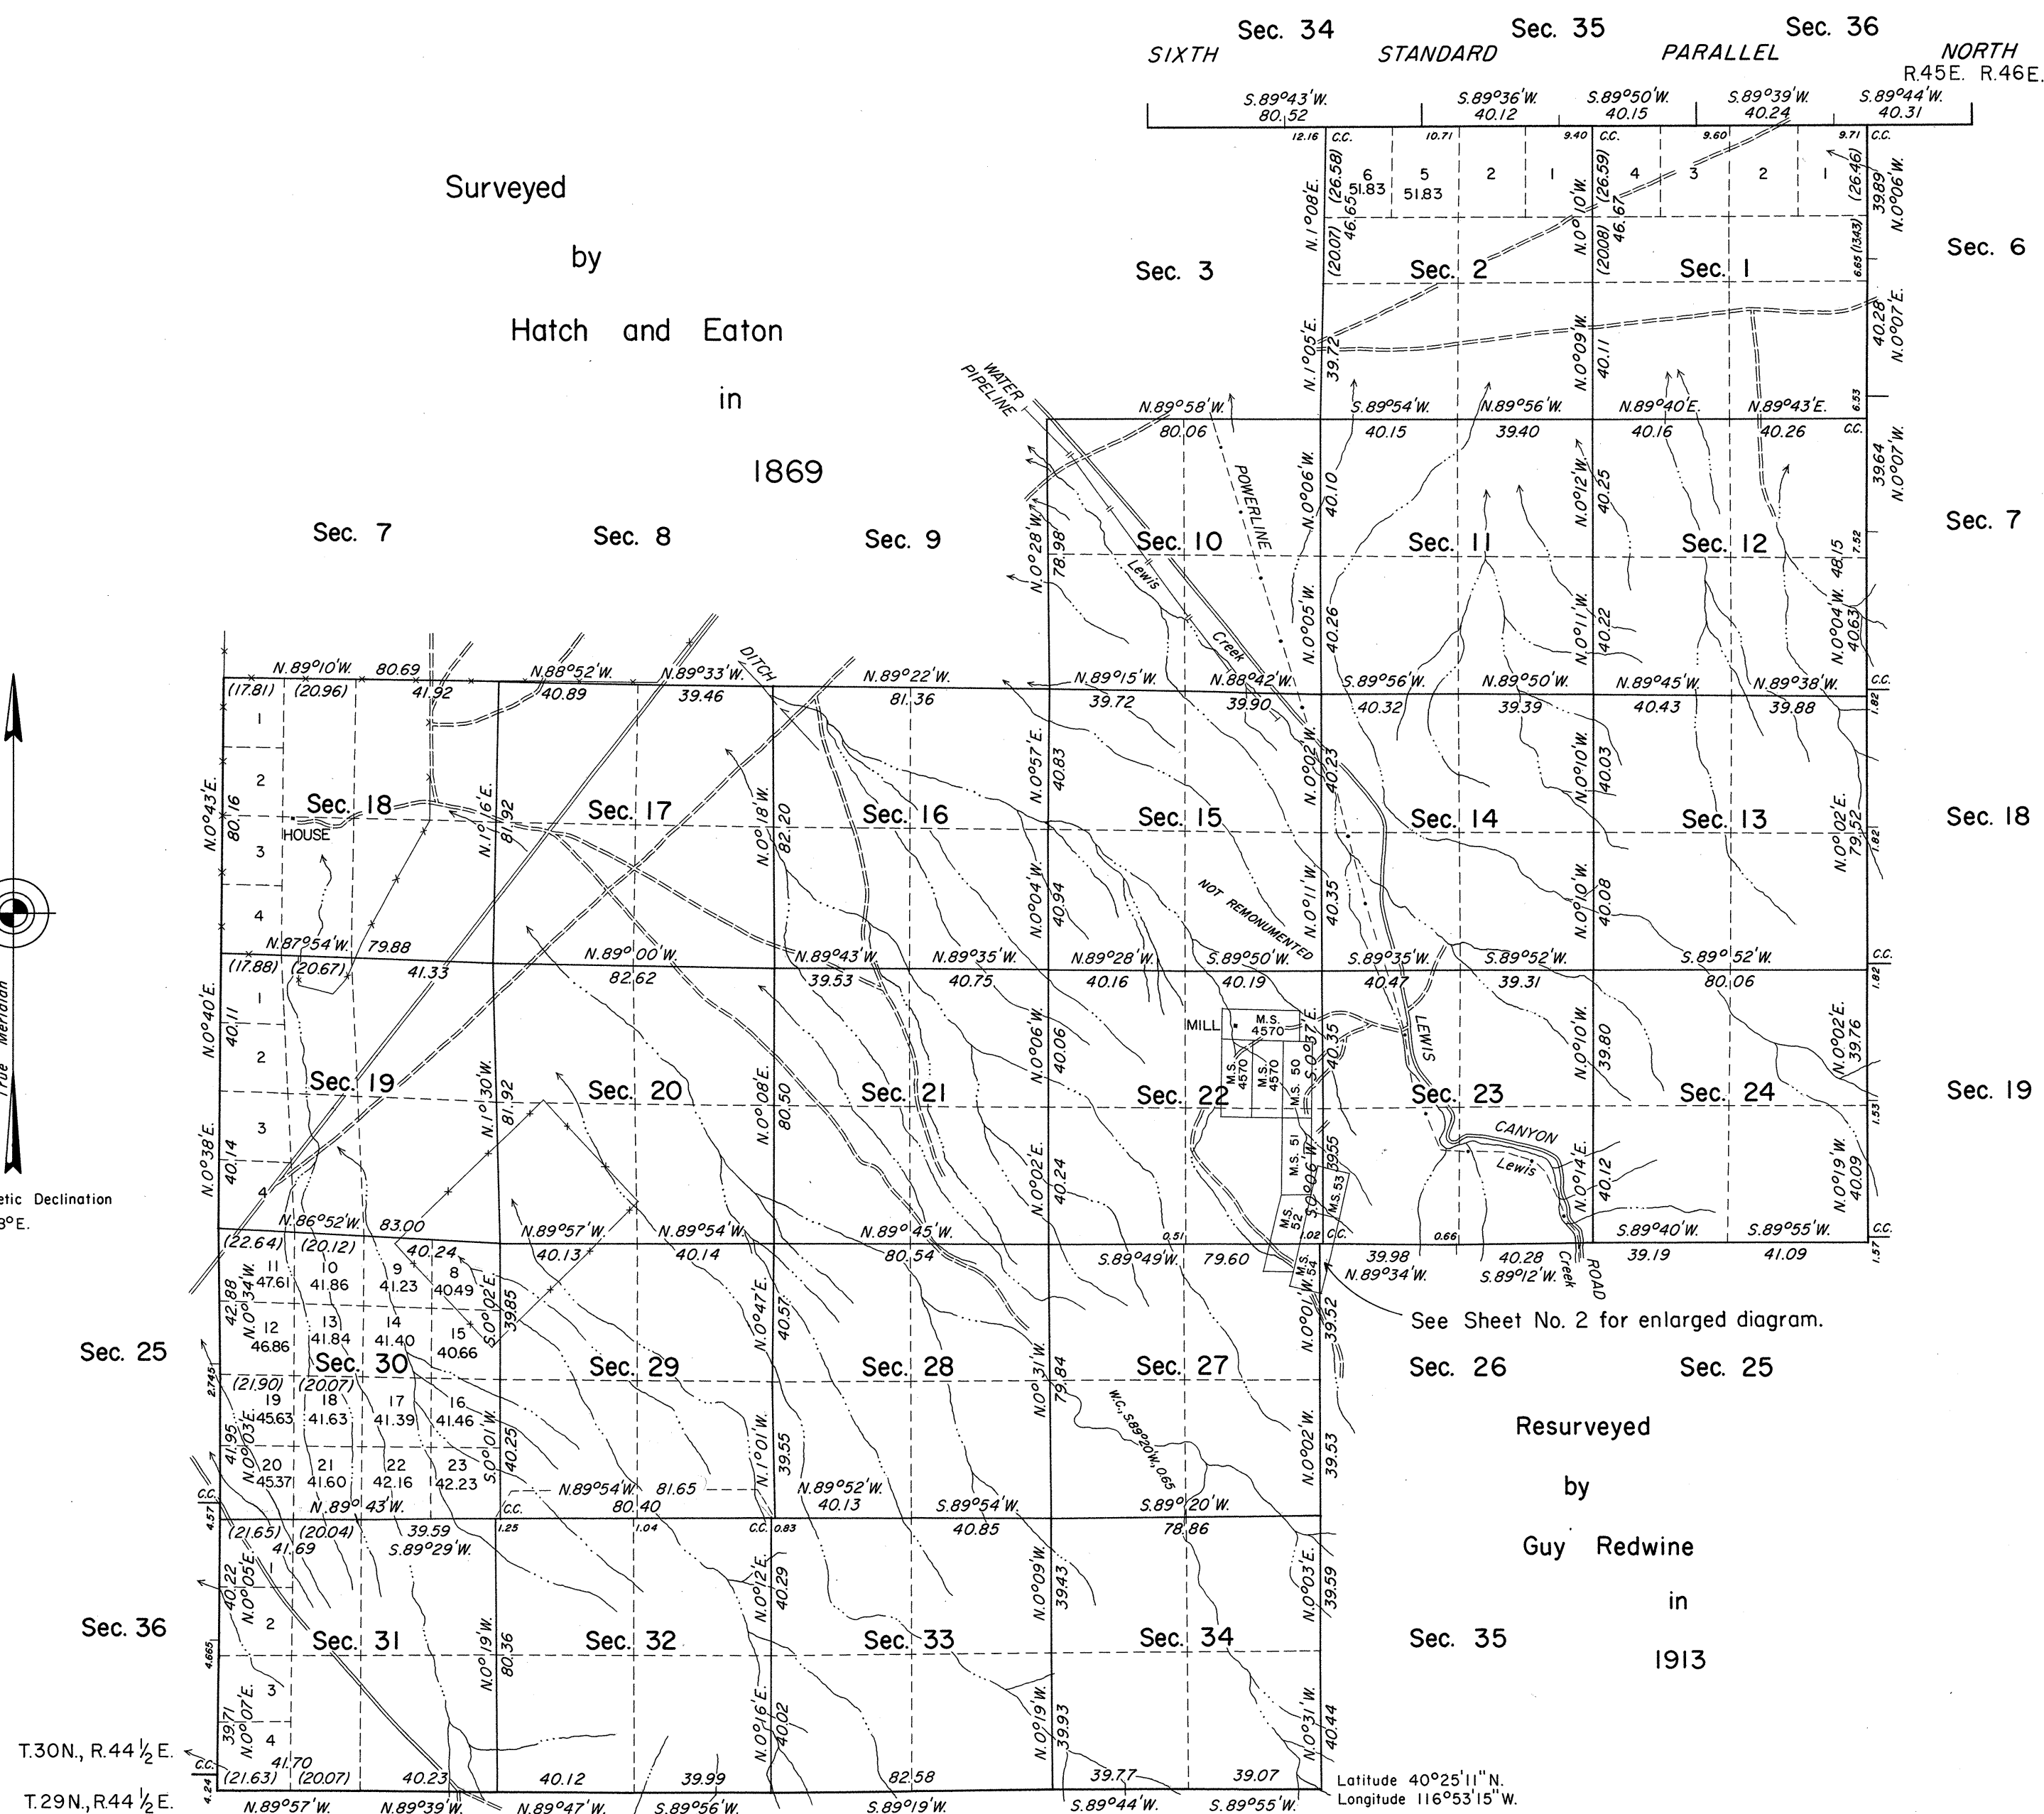


TOWNSHIP 30 NORTH, RANGE 45 EAST, OF THE MOUNT DIABLO MERIDIAN, NEVADA

DEPENDENT RESURVEY

Surveyed
by
Hatch and Eaton
in
1869

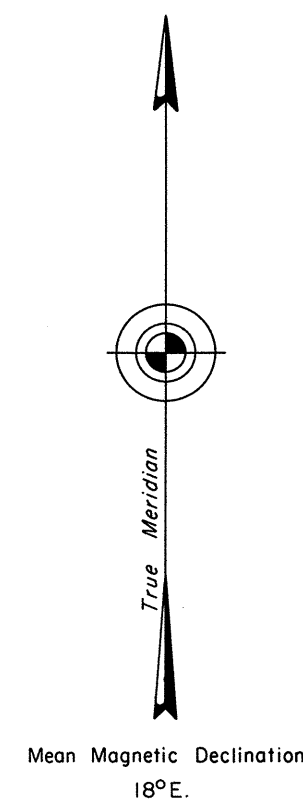

History of the earlier surveys is contained in the field notes.

This plat represents a dependent resurvey of a portion of the Sixth Standard Parallel North, through R. 45 E., a portion of the west boundary of T. 30 N., R. 46 E., portions of the south, east, and west boundaries and a portion of the subdivisional lines of T. 30 N., R. 45 E. The resurvey was designed to restore the corners in their true original locations according to the best available evidence.

Lotterings and areas (except as shown hereon) are as shown on the plats approved October 13, 1869, January 30, 1874, and April 14, 1902.

Unless otherwise indicated in the field notes, all courses and distances, shown on the plat along the perimeter of the mineral segregation areas were taken or computed from the appropriate mineral survey record.

Survey executed by Dennis D. Bland and James R. Munson, Cadastral Surveyors, July 31, 1967, to November 4, 1968, under Special Instructions dated June 30, 1966, and Supplemental Special Instructions dated September 5, 1968, for Group No. 439, Nevada.

UNITED STATES DEPARTMENT OF THE INTERIOR
BUREAU OF LAND MANAGEMENT
Washington, D. C. April 27, 1970

This plat is strictly conformable to the approved field notes, and the survey, having been correctly executed in accordance with the requirements of law and the regulations of this Bureau, is hereby accepted.

For the Director

Clark F. Lumm

Chief, Division of Cadastral Survey

OFFICIALLY FILED
NEVADA LAND OFFICE
10:00 AM, June 3, 1970

T. 30 N. R. 45