


Township N°30 North

Range N°55 East

Mount Diablo Meridian

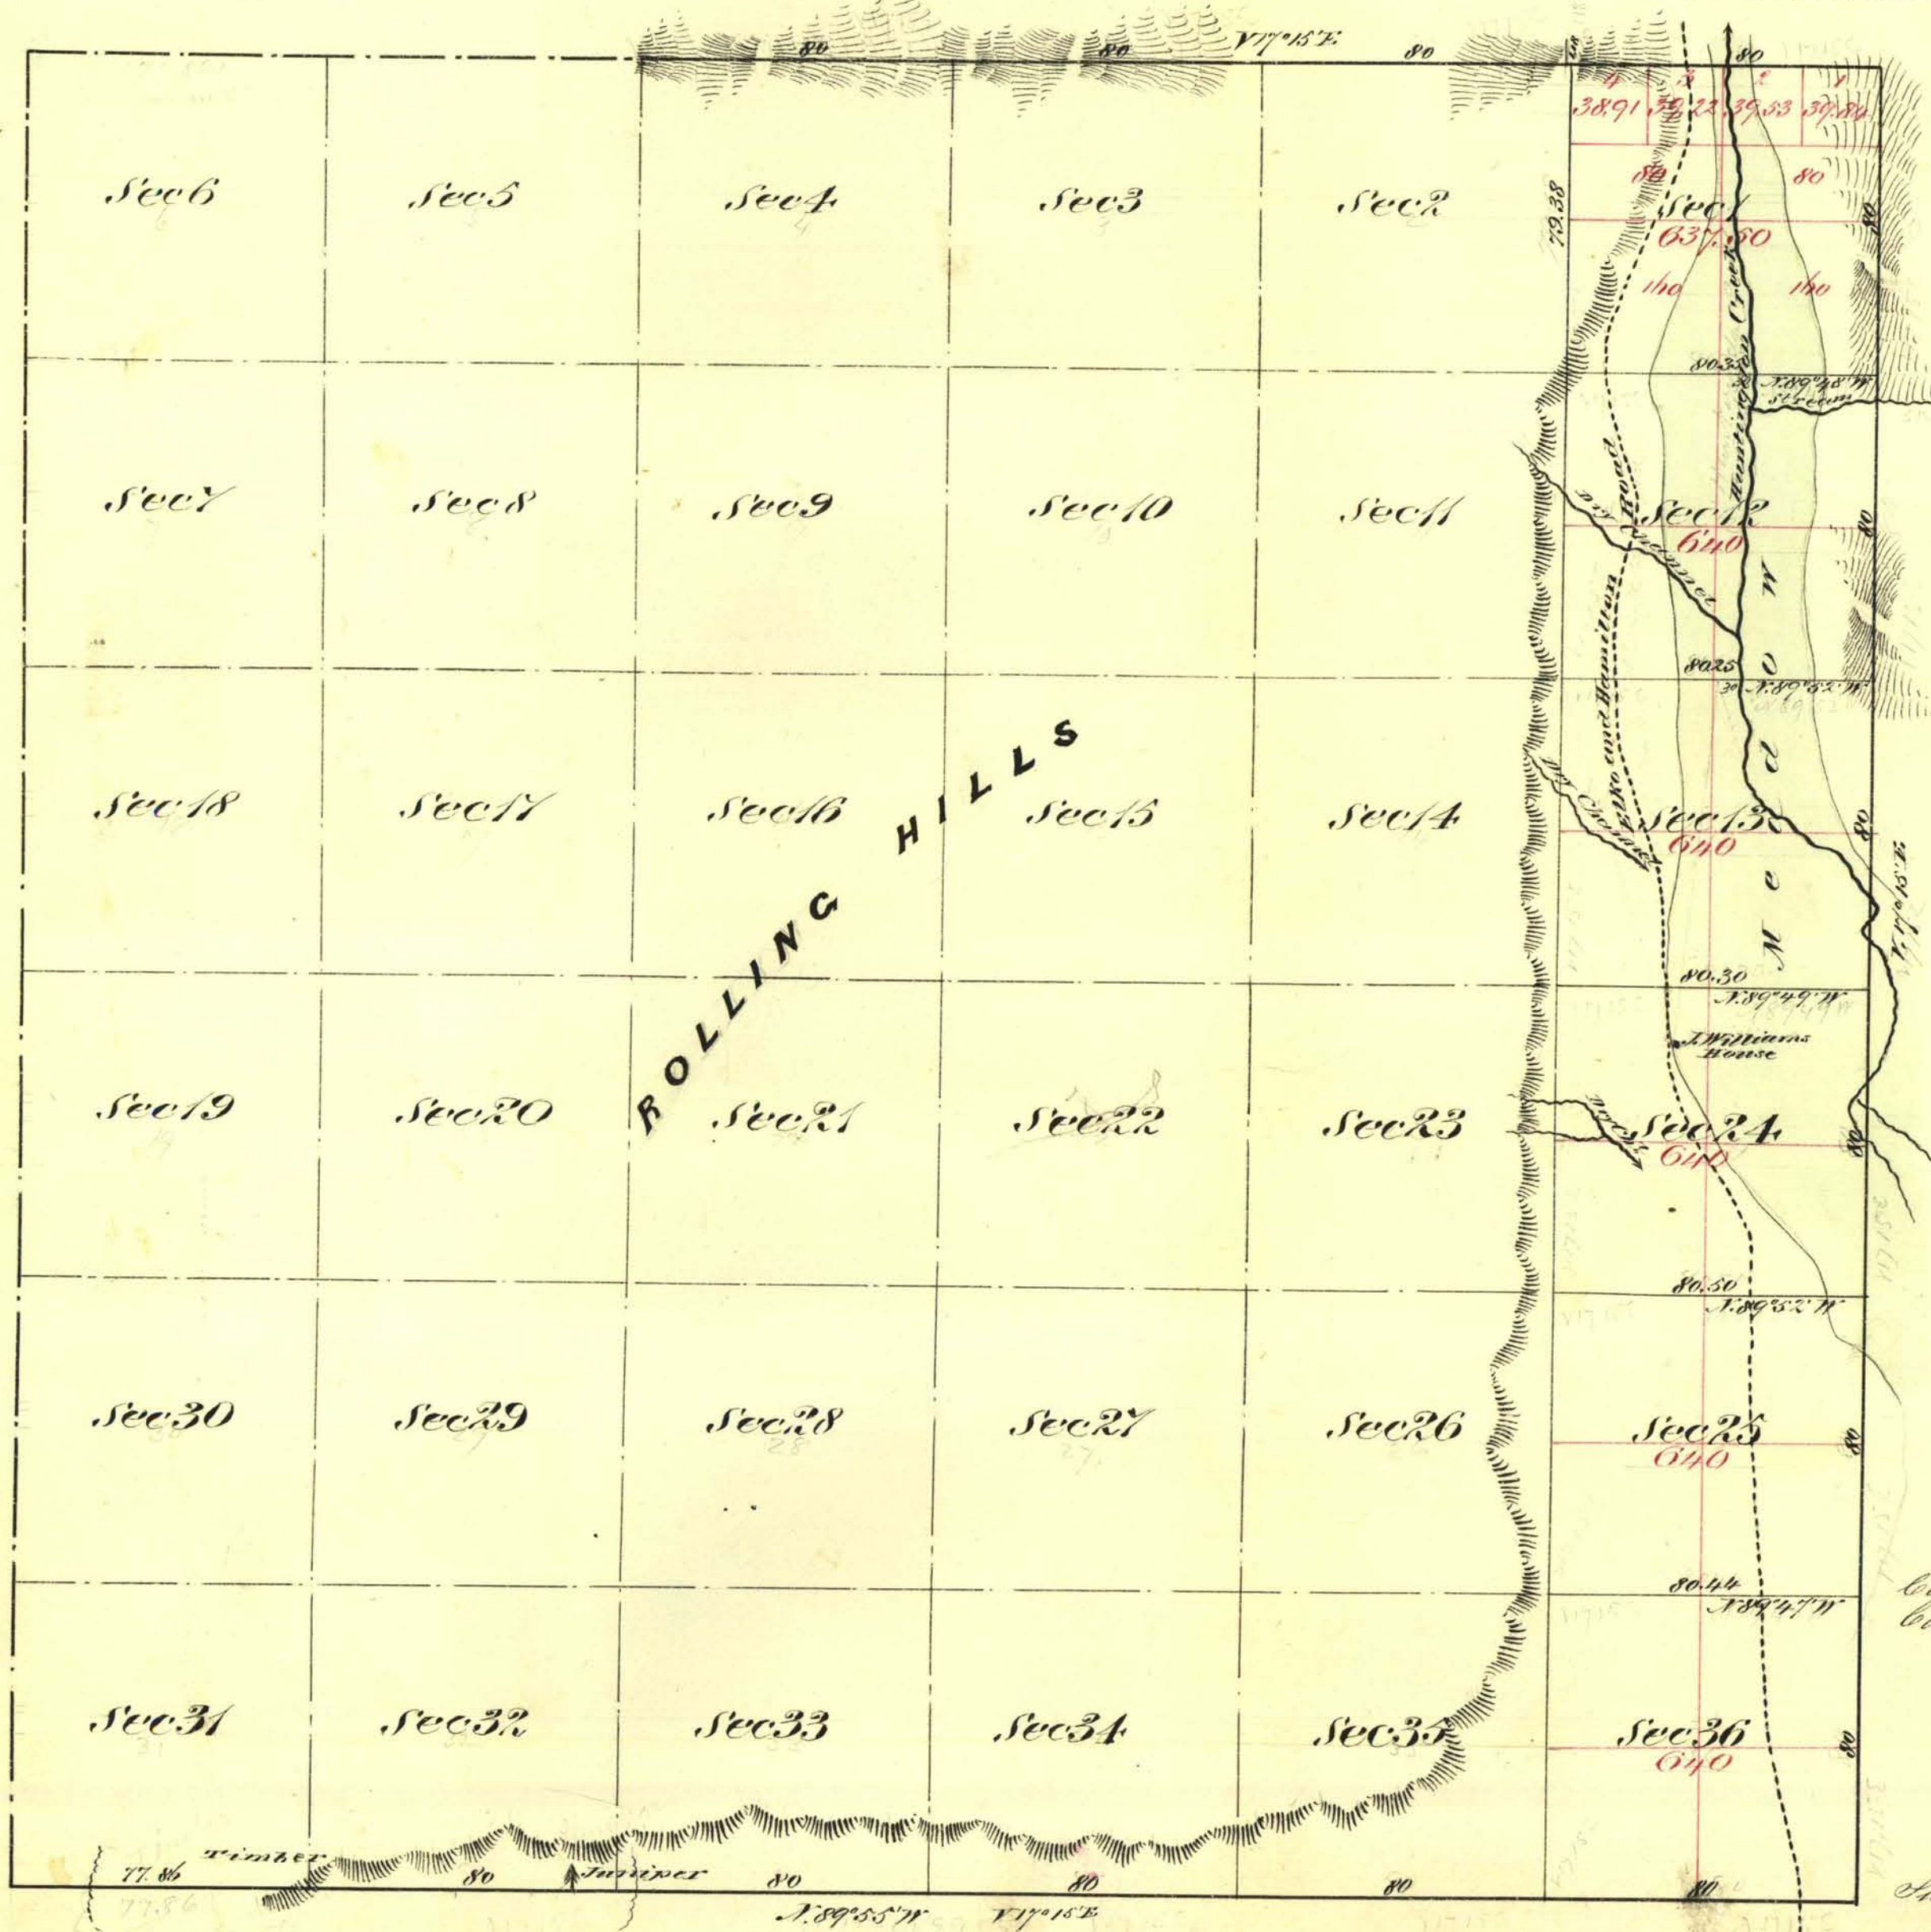

Aggregate Area of Public Land Surveyed 2,537.80 Acres
 Estimated " " Mountains unsurveyed 19,087.36 "
 Aggregate 21,625.16 "

Commenced September 30th 1872
 Completed October 1st "

Subdivision lines not otherwise noted run with a Variation of 1° 15' E

Survey Designated	By Whom Surveyed	Date of Contact	Amount of Survey	When Surveyed
North East Boundary of T ³⁰	C. L. Tracy	March 27 th 1868	10 00 00	1868
South " "	A. P. Hatch, H. Eaton & J. C. Samples	August 31 st 1872	6 77 86	1872
Subdivision lines	" " " " " "	" " "	11 01 22	Sept 1872

7th Corr.
 13
 51
 "

The above map of Township N°30 North Range N°55 East Mount Diablo Meridian is strictly conformable to the field notes of the surveys thereof on file in this office which have been examined and approved
 U. S. Surveyor General's Office
 Virginia City Nevada
 Oct. 26th 1872