


ORIGINAL

TOWNSHIP 30 NORTH, RANGE 55 EAST, OF THE MOUNT DIABLO MERIDIAN, NEVADA

DEPENDENT RESURVEY

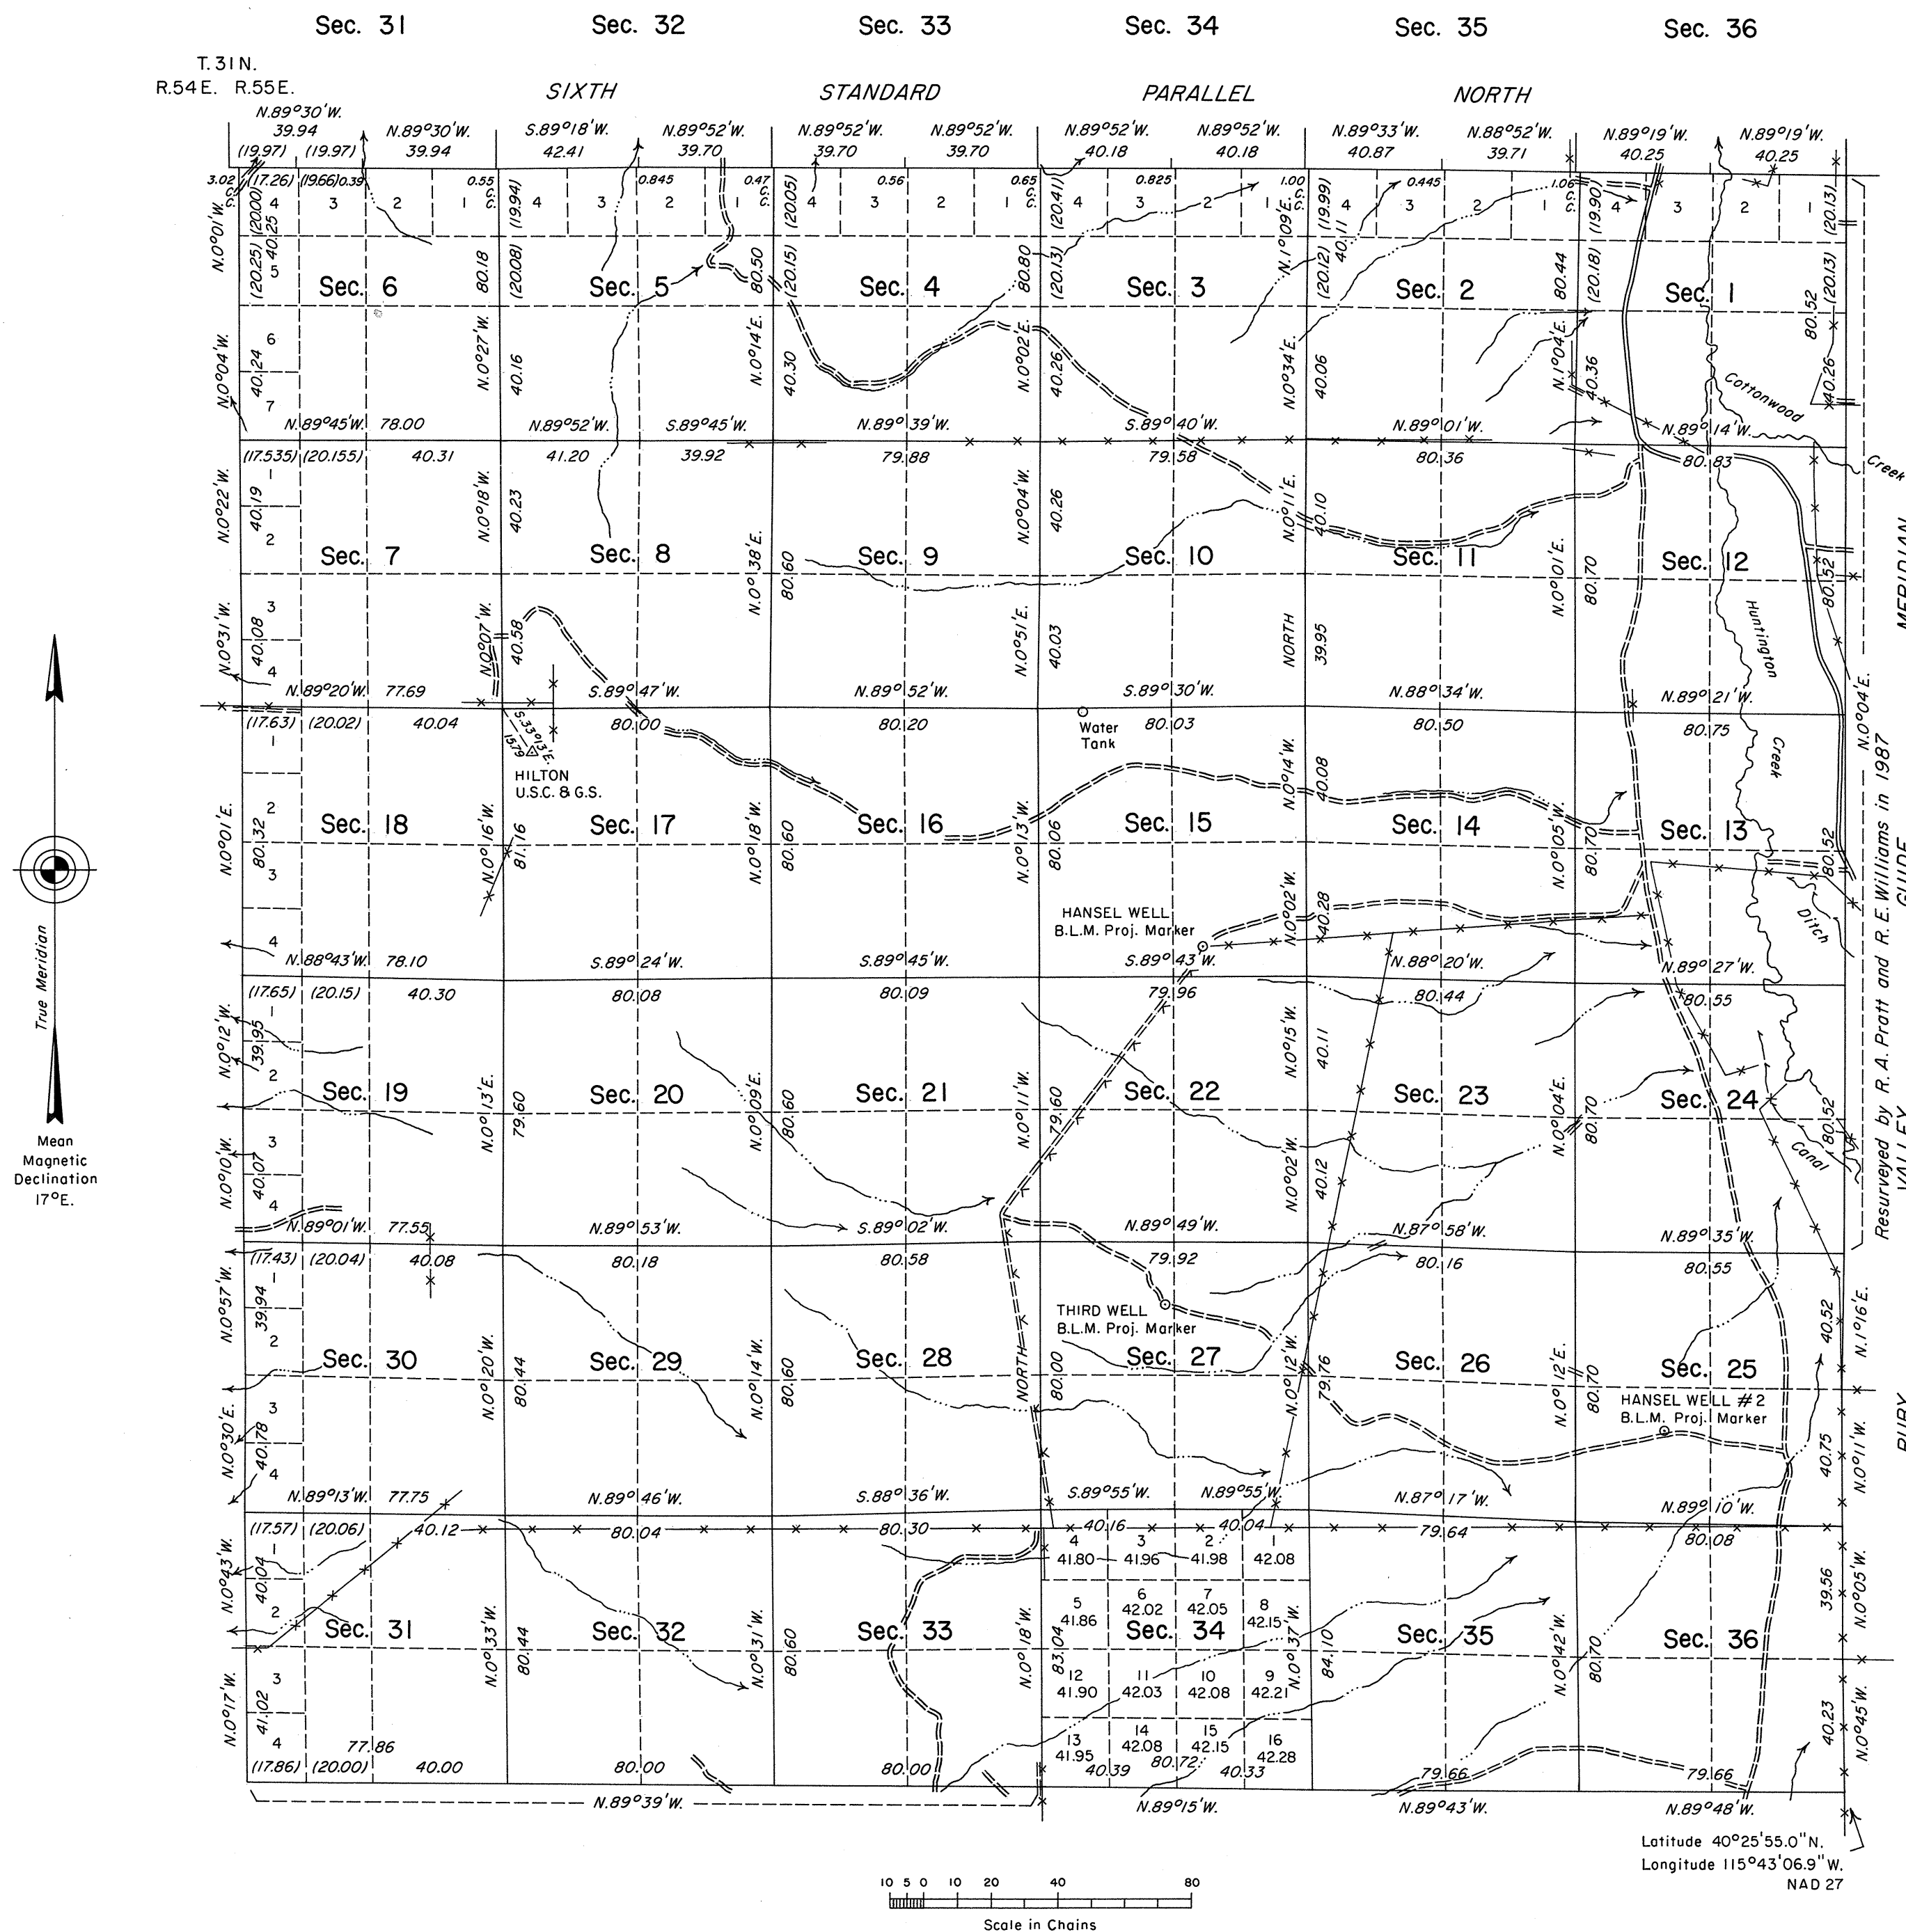

History of the earlier surveys is contained in the field notes.

This plat represents a dependent resurvey of the Sixth Standard Parallel North, through Range 55 East, the south and west boundaries and the subdivisional lines of T. 30 N., R. 55 E., designed to restore the corners in their true original locations according to the best available evidence.

Lotting and areas, except as shown hereon, are as indicated on the plats approved October 26, 1872, February 20, 1897 and June 29, 1907. Certain areas and lots shown hereon in section 34 pertain to Federal Estates only.

Survey executed by James A. Mack, Cadastral Surveyor, beginning May 18, 1988 and completed July 29, 1988, under Special Instructions dated May 16, 1988, for Group No. 659, Nevada.

UNITED STATES DEPARTMENT OF THE INTERIOR
BUREAU OF LAND MANAGEMENT

Reno, Nevada

September 6, 1990

This plat is strictly conformable to the approved field notes, and the survey, having been correctly executed in accordance with the requirements of law and the regulations of this Bureau, is hereby accepted.

For the Director

John D. Ramish
Chief Cadastral Surveyor

T.30N., R.55E., M.D.M.