


Township N^o 30 North Range N^o 56 East Mount Diablo Meridian

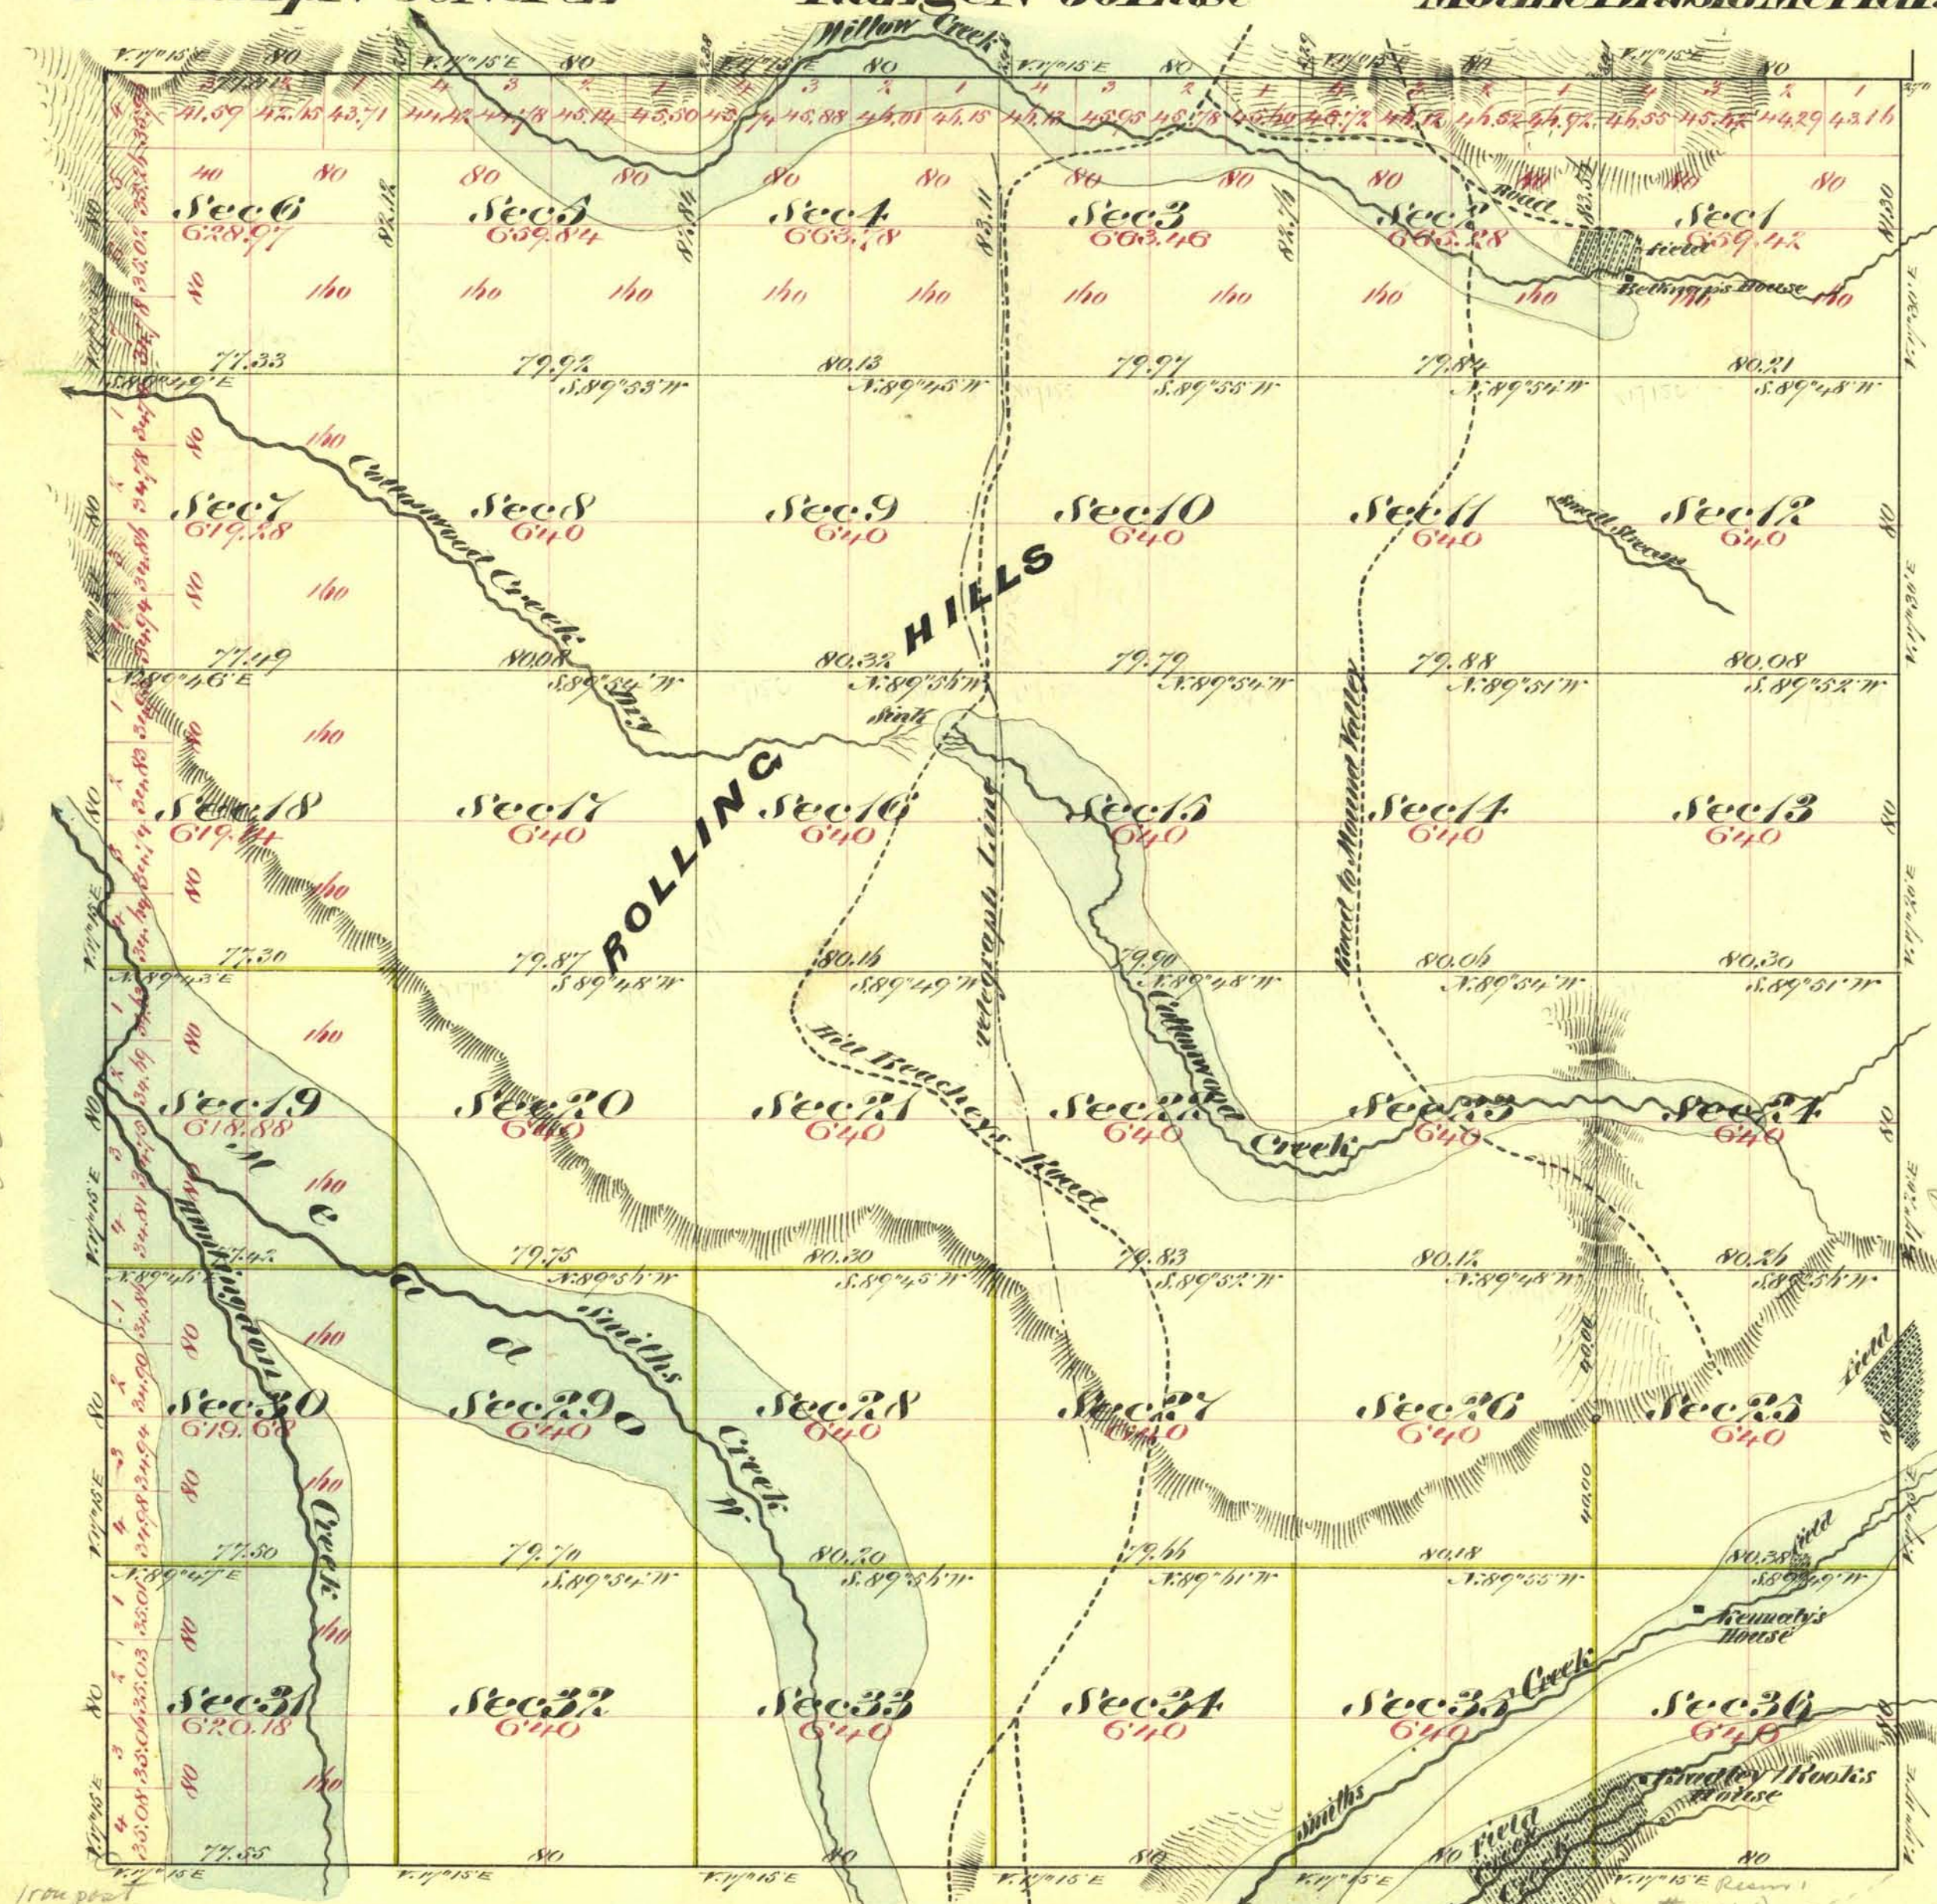

Aggregate Area of Public Land 23,037.91 Acres

Commenced August 28th 1874
Completed Sept 3rd 1874

Subdivision lines not otherwise noted run with a variation of 17° 15' East

Surveys Designated	By Whom Surveyed	Date of Contract	Am't of Survey Per Chas Hs	When Surveyed	No. Cont
North & West Boundary	C. C. Tracy	March 24 th 1868	12 00 00	1868	13
South & East	A. J. Hatch J. H. Eaton J. C. Dwyer	August 31 st 1872	11 78 86	1872	51
Subdivisions (Yellow)	" " " " " "	" " " " " "	19 32 39	"	"
Subdivisions	A. J. Hatch M. M. Skinner H. S. Probst	July 25 th 1874	40 49 93	Aug 14 th 1874	64
Convergence	" " " " " "	" " " " " "	11 78	" " "	"

The above Map of Township N^o 30 North Range N^o 56 East Mount Diablo Meridian is strictly conformable to the field notes of the surveys thereof on file in this Office which have been examined and approved
U. S. Surveyor General's Office
Virginia City Nevada
October 14th 1874

2315

E. S. Davis
U. S. Surveyor General Nevada

T 30 N, R 56 E VD