


TOWNSHIP 30 NORTH, RANGE 56 EAST, OF THE MOUNT DIABLO MERIDIAN, NEVADA

DEPENDENT RESURVEY

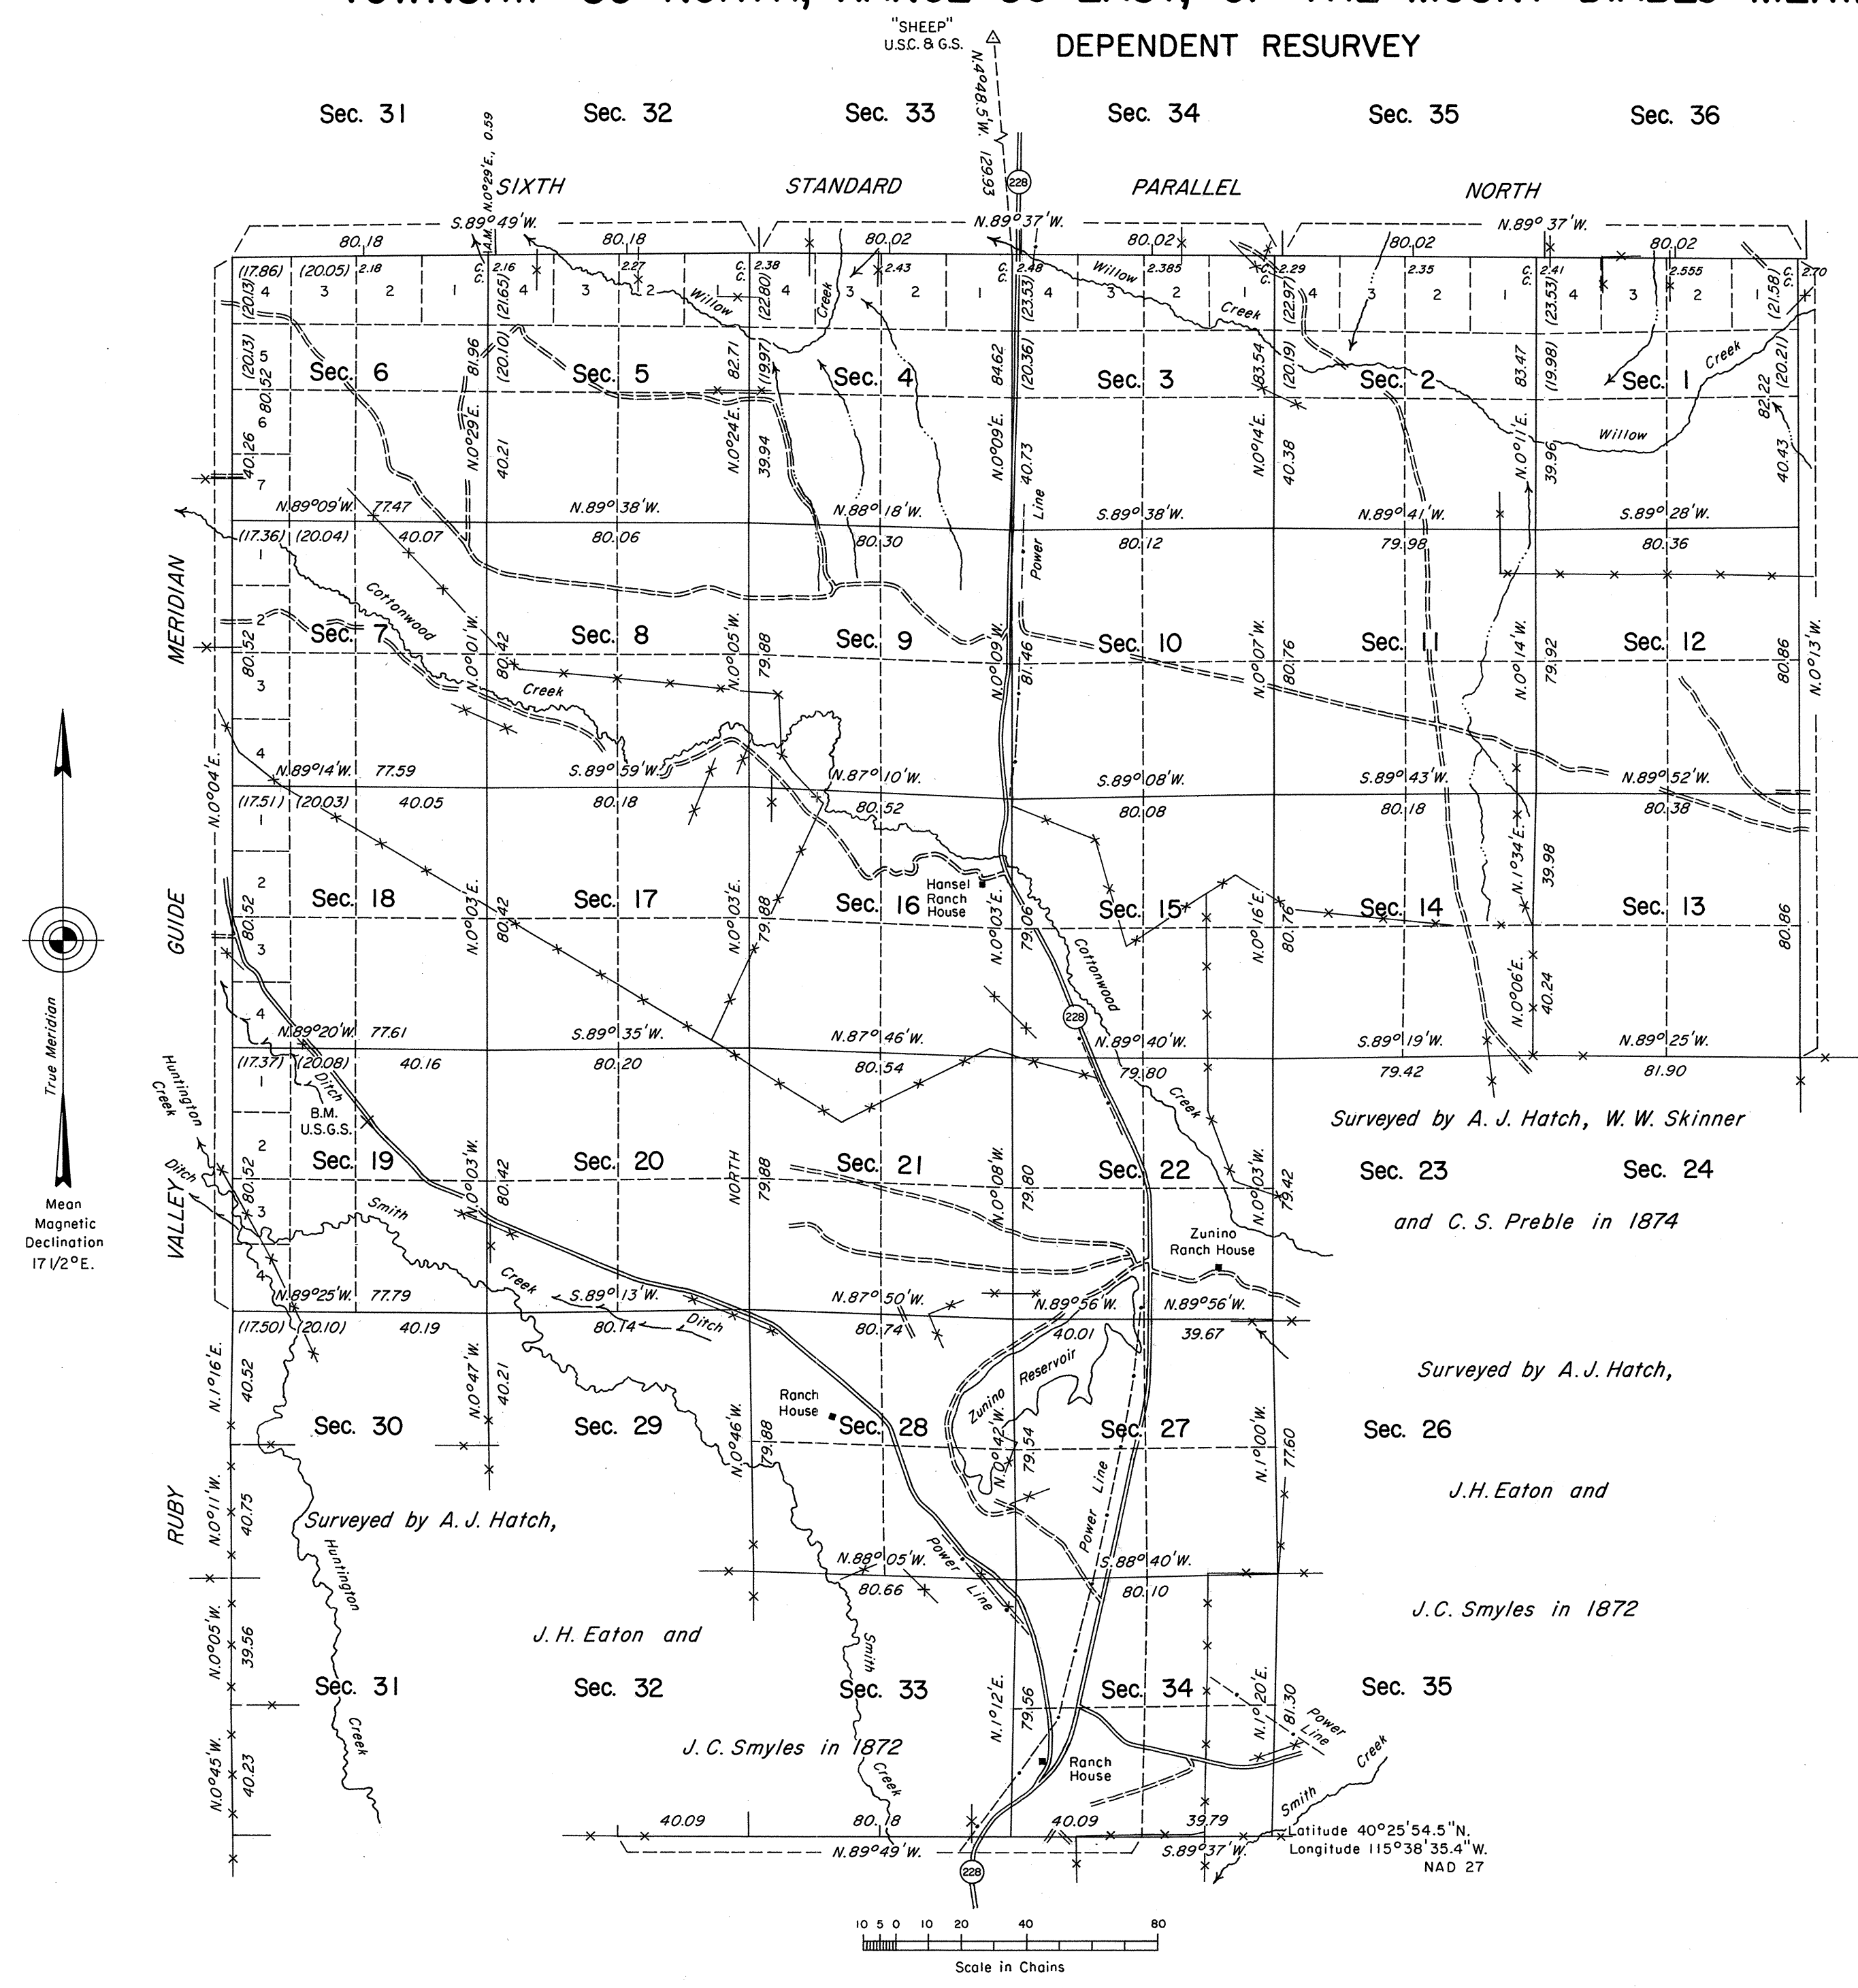

History of the earlier surveys is contained in the field notes.

This plat represents the dependent resurvey of the Sixth Standard Parallel North, through R. 56 E., and the west boundary (Ruby Valley Guide Meridian), a portion of the south and east boundaries and a portion of the subdivisional lines of T. 30 N., R. 56 E., designed to restore the corners in their true original locations according to the best available evidence.

Lotting and areas are as shown on the plats approved October 26, 1872 and October 14, 1874.

Survey executed by Robert A. Pratt and Ronald E. Williams, Cadastral Surveyors, beginning September 14, 1987, and completed October 15, 1987, under Special Instructions dated May 27, 1987, for Group No. 648, Nevada.

Surveyed by A. J. Hatch, W. W. Skinner

Sec. 23 Sec. 24
and C. S. Preble in 1874

Surveyed by A. J. Hatch,

Sec. 26

J. H. Eaton and

J. C. Smyles in 1872

J. H. Eaton and

J. C. Smyles in 1872

UNITED STATES DEPARTMENT OF THE INTERIOR
BUREAU OF LAND MANAGEMENT

Reno, Nevada May 17, 1989

This plat is strictly conformable to the approved field notes, and the survey, having been correctly executed in accordance with the requirements of law and the regulations of this Bureau, is hereby accepted.

For the Director

Lacel E. Bland

Chief Cadastral Surveyor

T.30N., R.56E., M.D.M.