


TOWNSHIP 30 NORTH, RANGE 61 EAST, OF THE MOUNT DIABLO MERIDIAN, NEVADA

DEPENDENT RESURVEY

Sec. 36 Sec. 31 Sec. 32 Sec. 33 Sec. 34 Sec. 35 Sec. 36

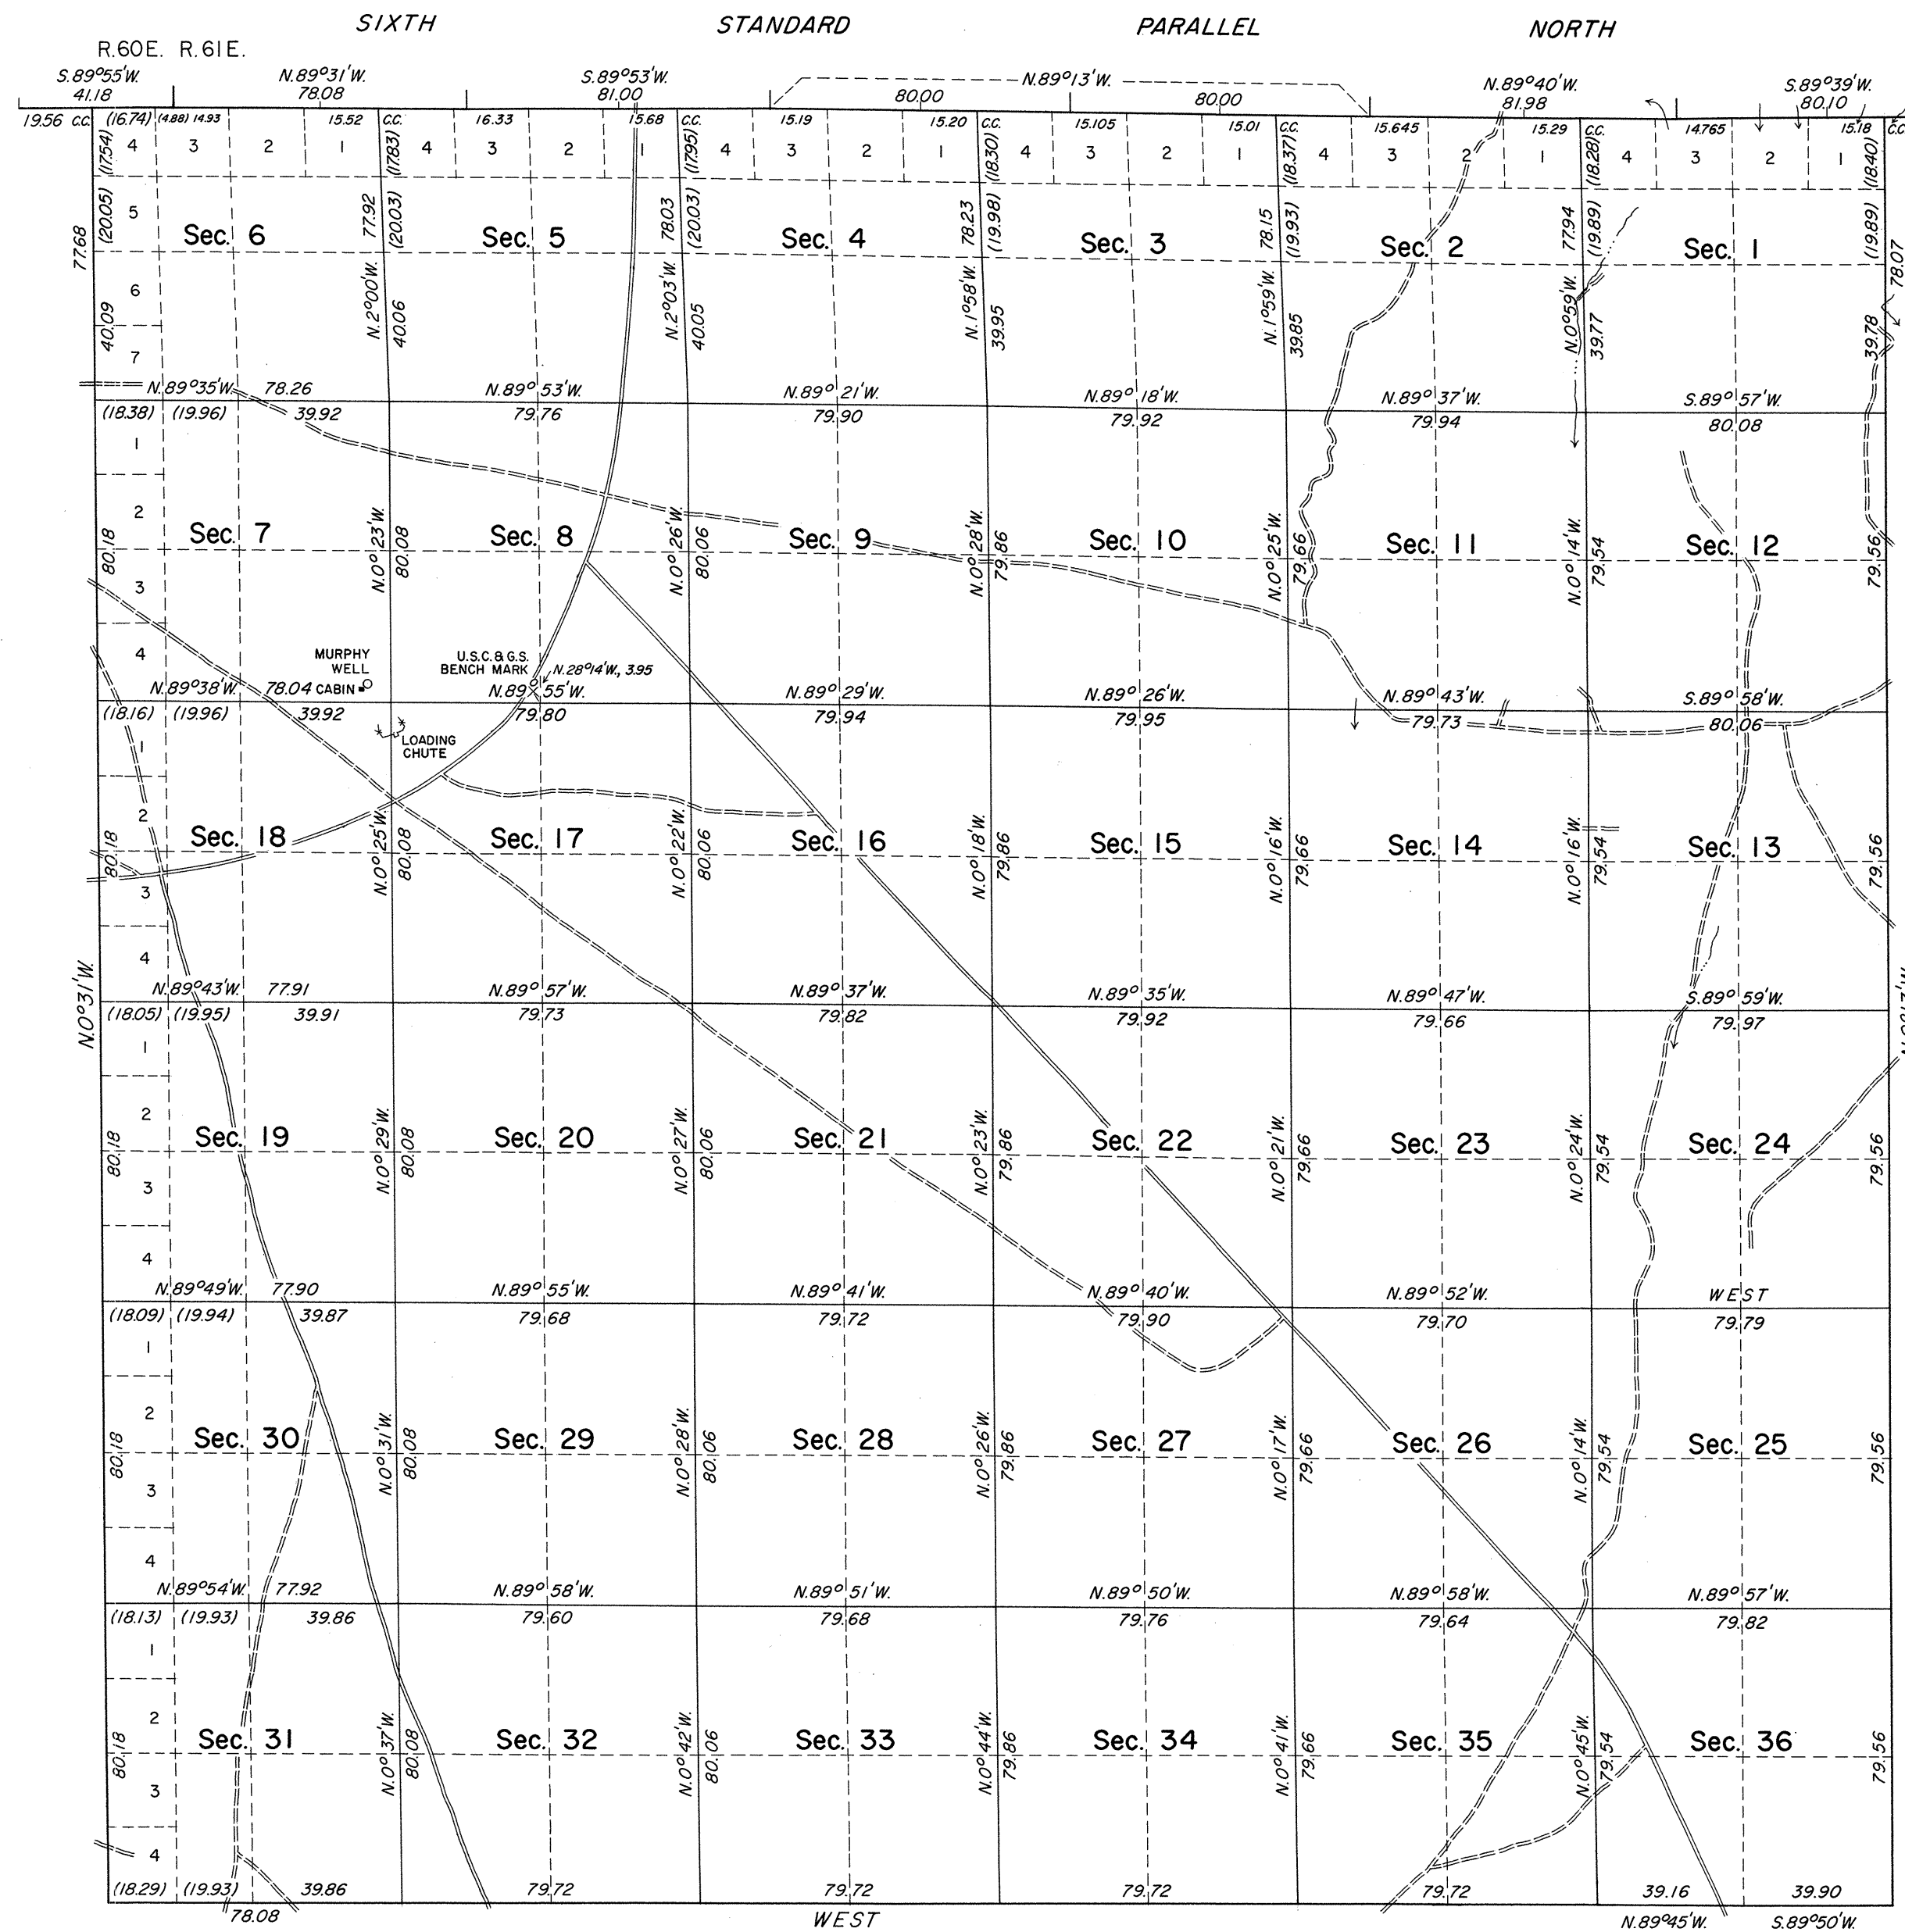

History of the earlier surveys is contained in the field notes.

The retracement and reestablishment of the west boundary was executed concurrently under T. 30 N., R. 60 E., of this group.

This plat represents a retracement and reestablishment of the Sixth Standard Parallel North through Range 61 East, the south and east boundaries and subdivisional lines, designed to restore the corners in their true original locations according to the best available evidence.

Lotting and areas are as shown on the plat approved September 5, 1882.

Survey executed by Alburn D. Griffin and Woodrow L. Jepson, Cadastral Surveyors, June 21 to July 28, 1967, under Special Instructions dated April 10, 1967, for Group No. 445, Nevada.

UNITED STATES DEPARTMENT OF THE INTERIOR
BUREAU OF LAND MANAGEMENT
Washington, D. C. May 22, 1969

This plat is strictly conformable to the approved field notes, and the survey, having been correctly executed in accordance with the requirements of law and the regulations of this Bureau, is hereby accepted.

For the Director

Clark I. Lumm

Chief, Division of Cadastral Survey

Latitude 40°25'46.8" N.
Longitude 115°01'54.8" W.

Scale in Chains
0 10 20 40 80

Area Resurveyed 22,861.23 Acres

OFFICIALLY FILED
NEVADA LAND OFFICE
10:00 A.M. July 30, 1969

T30N R61E