


TOWNSHIP N° 30 SOUTH RANGE N° 62 EAST

MOUNT DIABLO MERIDIAN

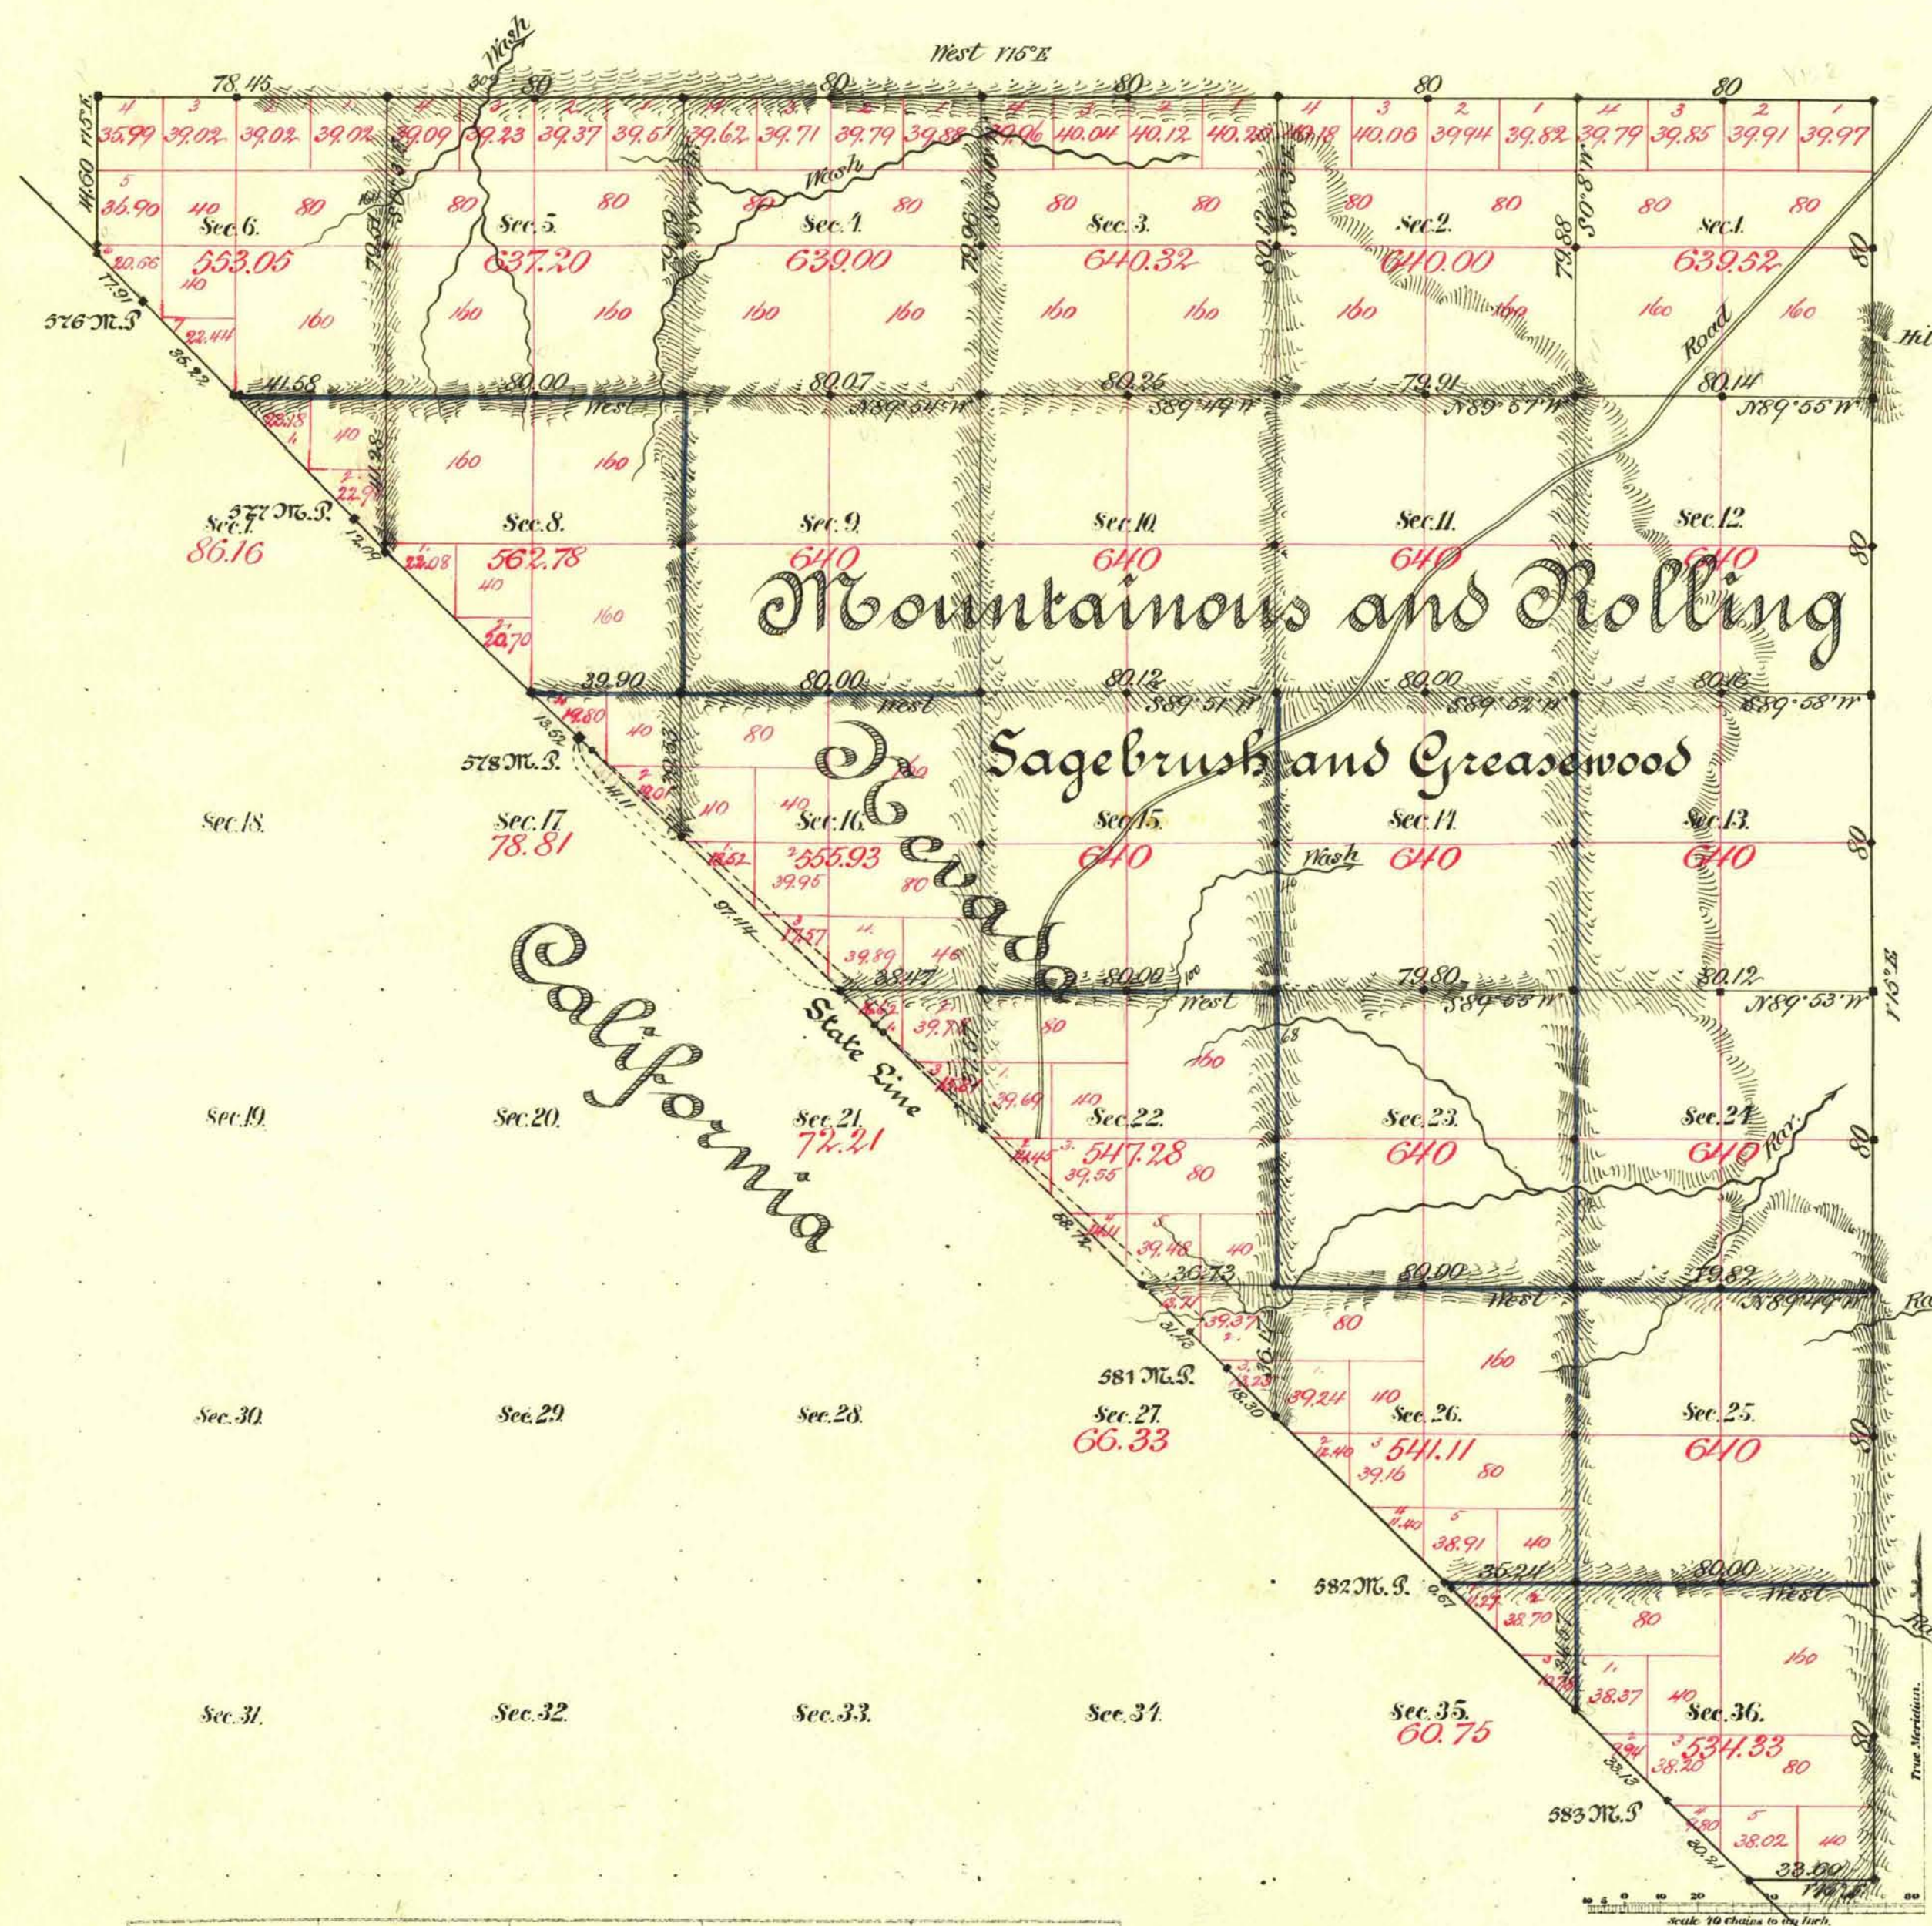

Aggregate area of Public Land surveyed 13254.78 ac.

Commenced Oct. 19th 1883
Completed " 24th "

Subdivisions run with a Var. of 15° E.

Surveys Designated.	By Whom Surveyed.	Date of Contract.	Amount of Surveys.	When Surveyed.
State Line	A. W. Von Schmidt	July 20 th 1872	M. C. S. 1.68	1873
Township Lines	W. H. Myrick	July 22 nd 1882	12 - 73 - 65	1883
Subdivisions Black	" "	" " "	20 - 69 - 58	Oct "
" Blue	" "	" " "	13 - 71 - 11	" "
Connect. on St. L.	" "	" " "	4 - 21 - 63	" "

The above Map of Township No. 30 South of Range No. 62 East Mount Diablo Meridian is strictly conformable to the field notes of the survey thereof on file in this Office, which have been examined and approved.

Surveyor General's Office, Reno,
February 23rd 1884

L. L. Conning
U. S. Survey Genl. of Nevada.