


FRACTIONAL TOWNSHIP N° 30 SOUTH, RANGE N° 62 EAST, MOUNT DIABLO MERIDIAN, NEVADA. RESURVEY.

Surveyed by W.H. Myrick in 1883.

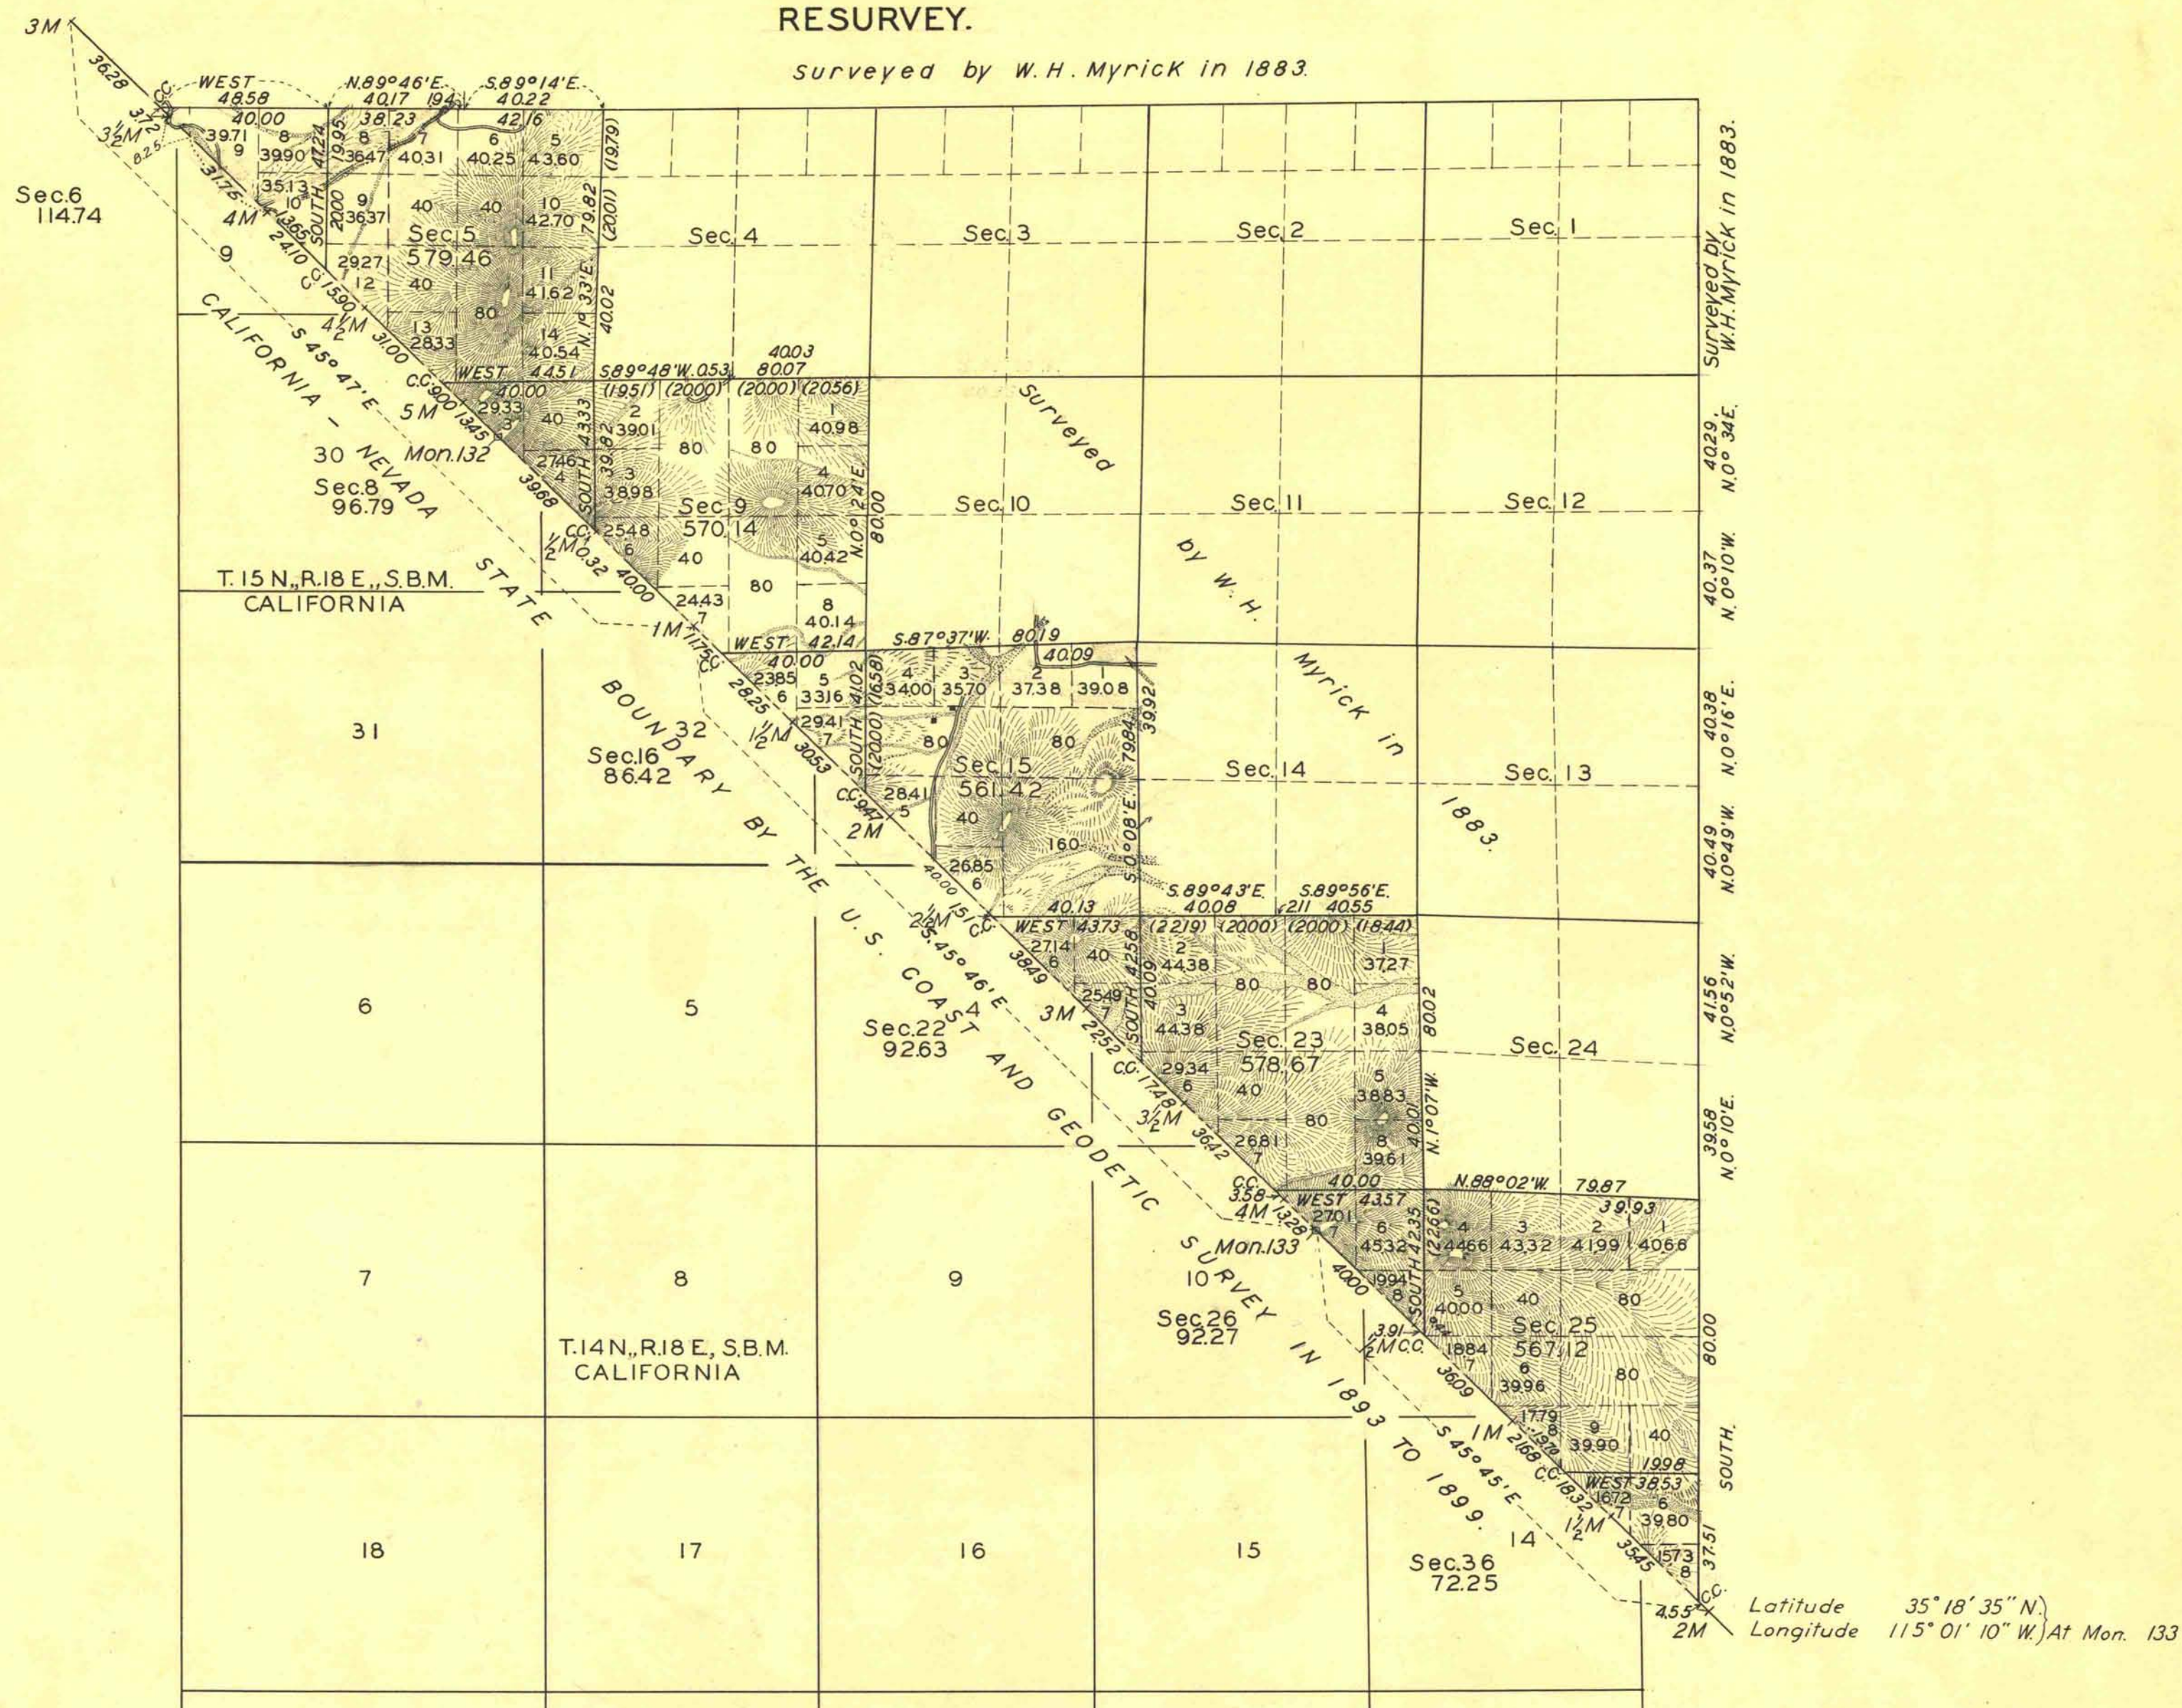

Scale: 40 Chains to an Inch. Area resurveyed. 3411.91 Acres.

LINES DESIGNATED	BY WHOM SURVEYED	GROUP		MILEAGE		WHEN SURVEYED	
		N°	DATE	MLS.	CHS.	BEGUN	COMPLETED
State Bdy.	Roger F. Wilson	204	Oct. 11, 1927	7	65.90	Mar. 11, 1933	Mar. 20, 1933
Exterior	"	"	"	6	9.15	Apr. 13, "	Apr. 22, "
Subdivisional	"	"	"	14	63.66	"	"
Miscellaneous	"	"	"	4	17.50	"	"

Office of U.S. Supervisor of Surveys.
Denver, Colorado, April 20, 1935.
The above plat of fractional Township No. 30 South, Range No. 62 East, of the Mount Diablo Meridian, Nevada, is strictly conformable to the field notes of the survey thereof which have been examined and approved.

Wm. H. Myrick
U.S. Supervisor of Surveys.

DEPARTMENT OF THE INTERIOR.
GENERAL LAND OFFICE.

Washington, D.C., May 9, 1935.
The survey represented by this plat having been correctly executed in accordance with the requirements of law and the regulations of this office is hereby accepted.

Antoinette L. P.
Assistant Commissioner.