


# FRACTIONAL TOWNSHIP N° 30 SOUTH, RANGE N° 63 EAST, MOUNT DIABLO MERIDIAN, NEVADA.

## RESURVEY

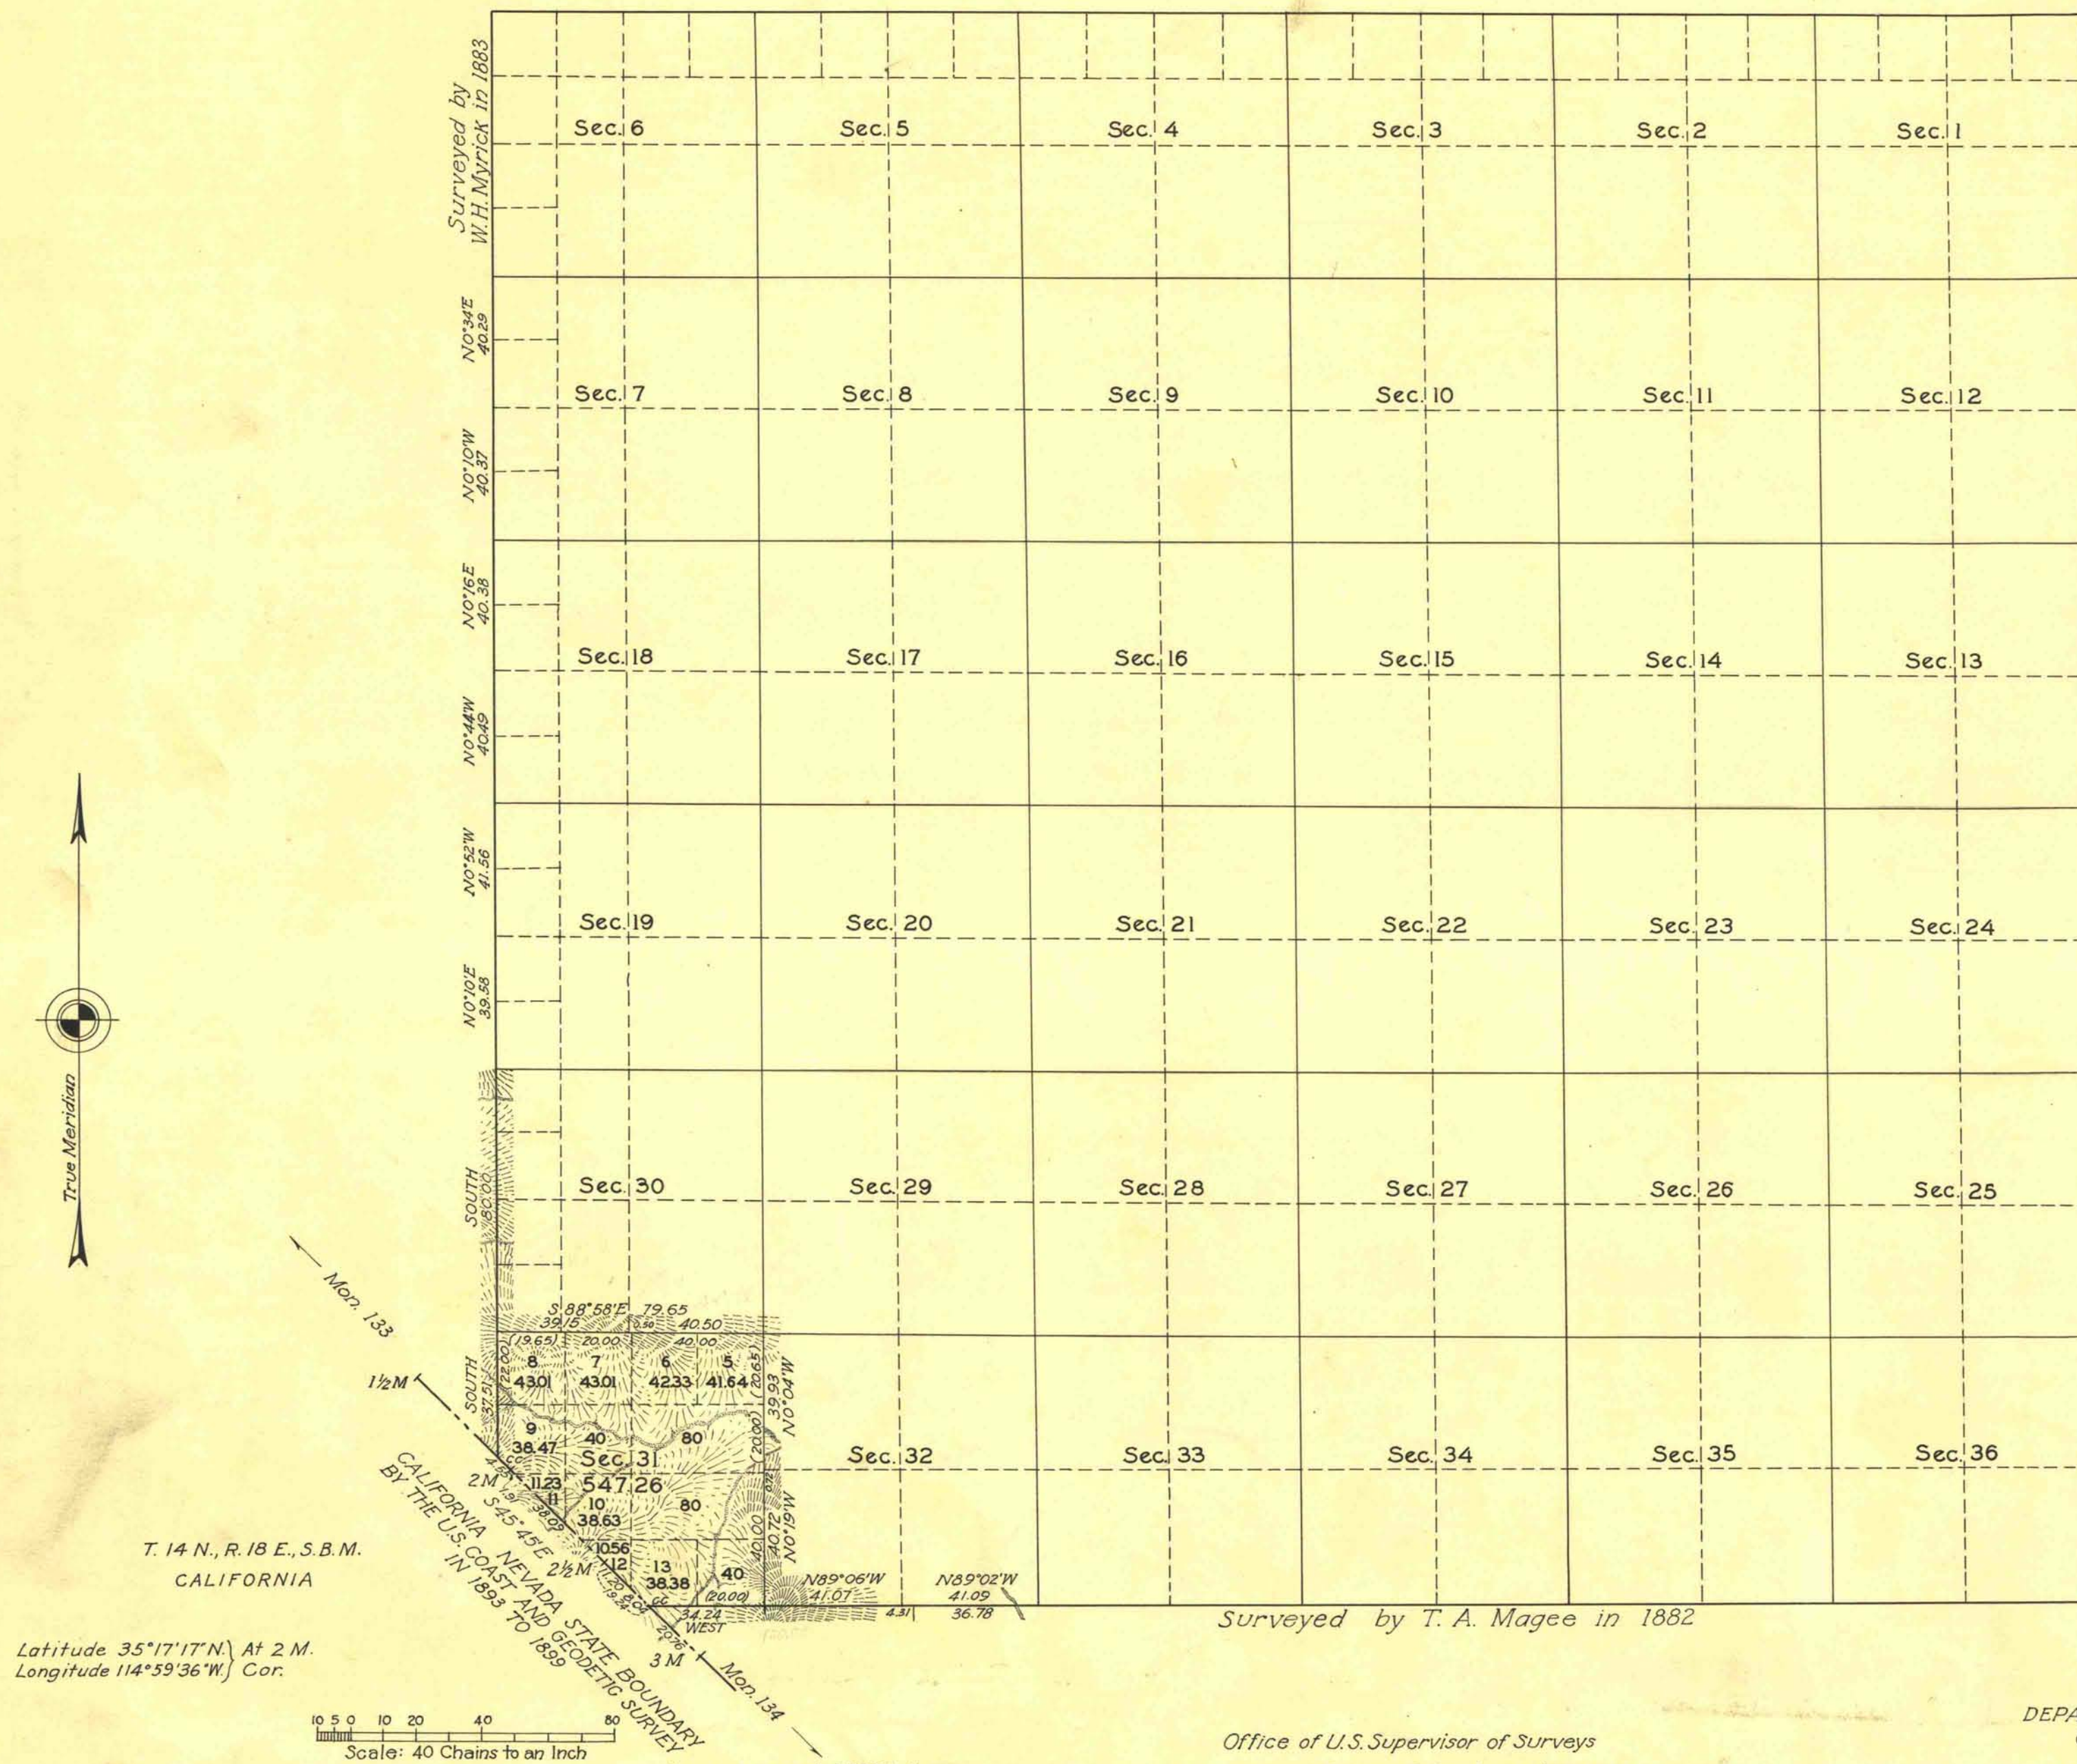

| LINES DESIGNATED | BY WHOM SURVEYED | GROUP    |                | MILEAGE |       | WHEN SURVEYED |               |
|------------------|------------------|----------|----------------|---------|-------|---------------|---------------|
|                  |                  | N°       | DATE           | MLS.    | CHS.  | BEGUN         | COMPLETED     |
| State Bdy.       | Roger F. Wilson  | 204      | Oct. 11, 1927. |         | 63.79 | Mar. 11, 1933 | Mar. 20, 1933 |
| Exterior         | "                | "        | "              | 5       | 76.58 | May 9, "      | May 16, "     |
| Subdivisional    | "                | "        | "              | 2       | 0.30  | "             | "             |
| Miscellaneous    | "                | "        | "              |         | 33.74 | "             | "             |
|                  |                  | (Kallif) |                |         |       |               |               |

Office of U.S. Supervisor of Surveys

Denver, Colorado, April 4, 1935.

The above plat of Fractional Township No. 30 South, Range No. 63 East, of the Mount Diablo Meridian, Nevada, is strictly conformable to the field notes of the survey thereof which have been examined and approved.

U.S. Supervisor of Surveys.

DEPARTMENT OF THE INTERIOR  
GENERAL LAND OFFICE

Washington, D.C., May 9, 1935.

The survey represented by this plat having been correctly executed in accordance with the requirements of law and the regulations of this office, is hereby accepted.

Assistant Commissioner.