


Township N° 31 North

Range N° 18 East

Mount Diablo Meridian

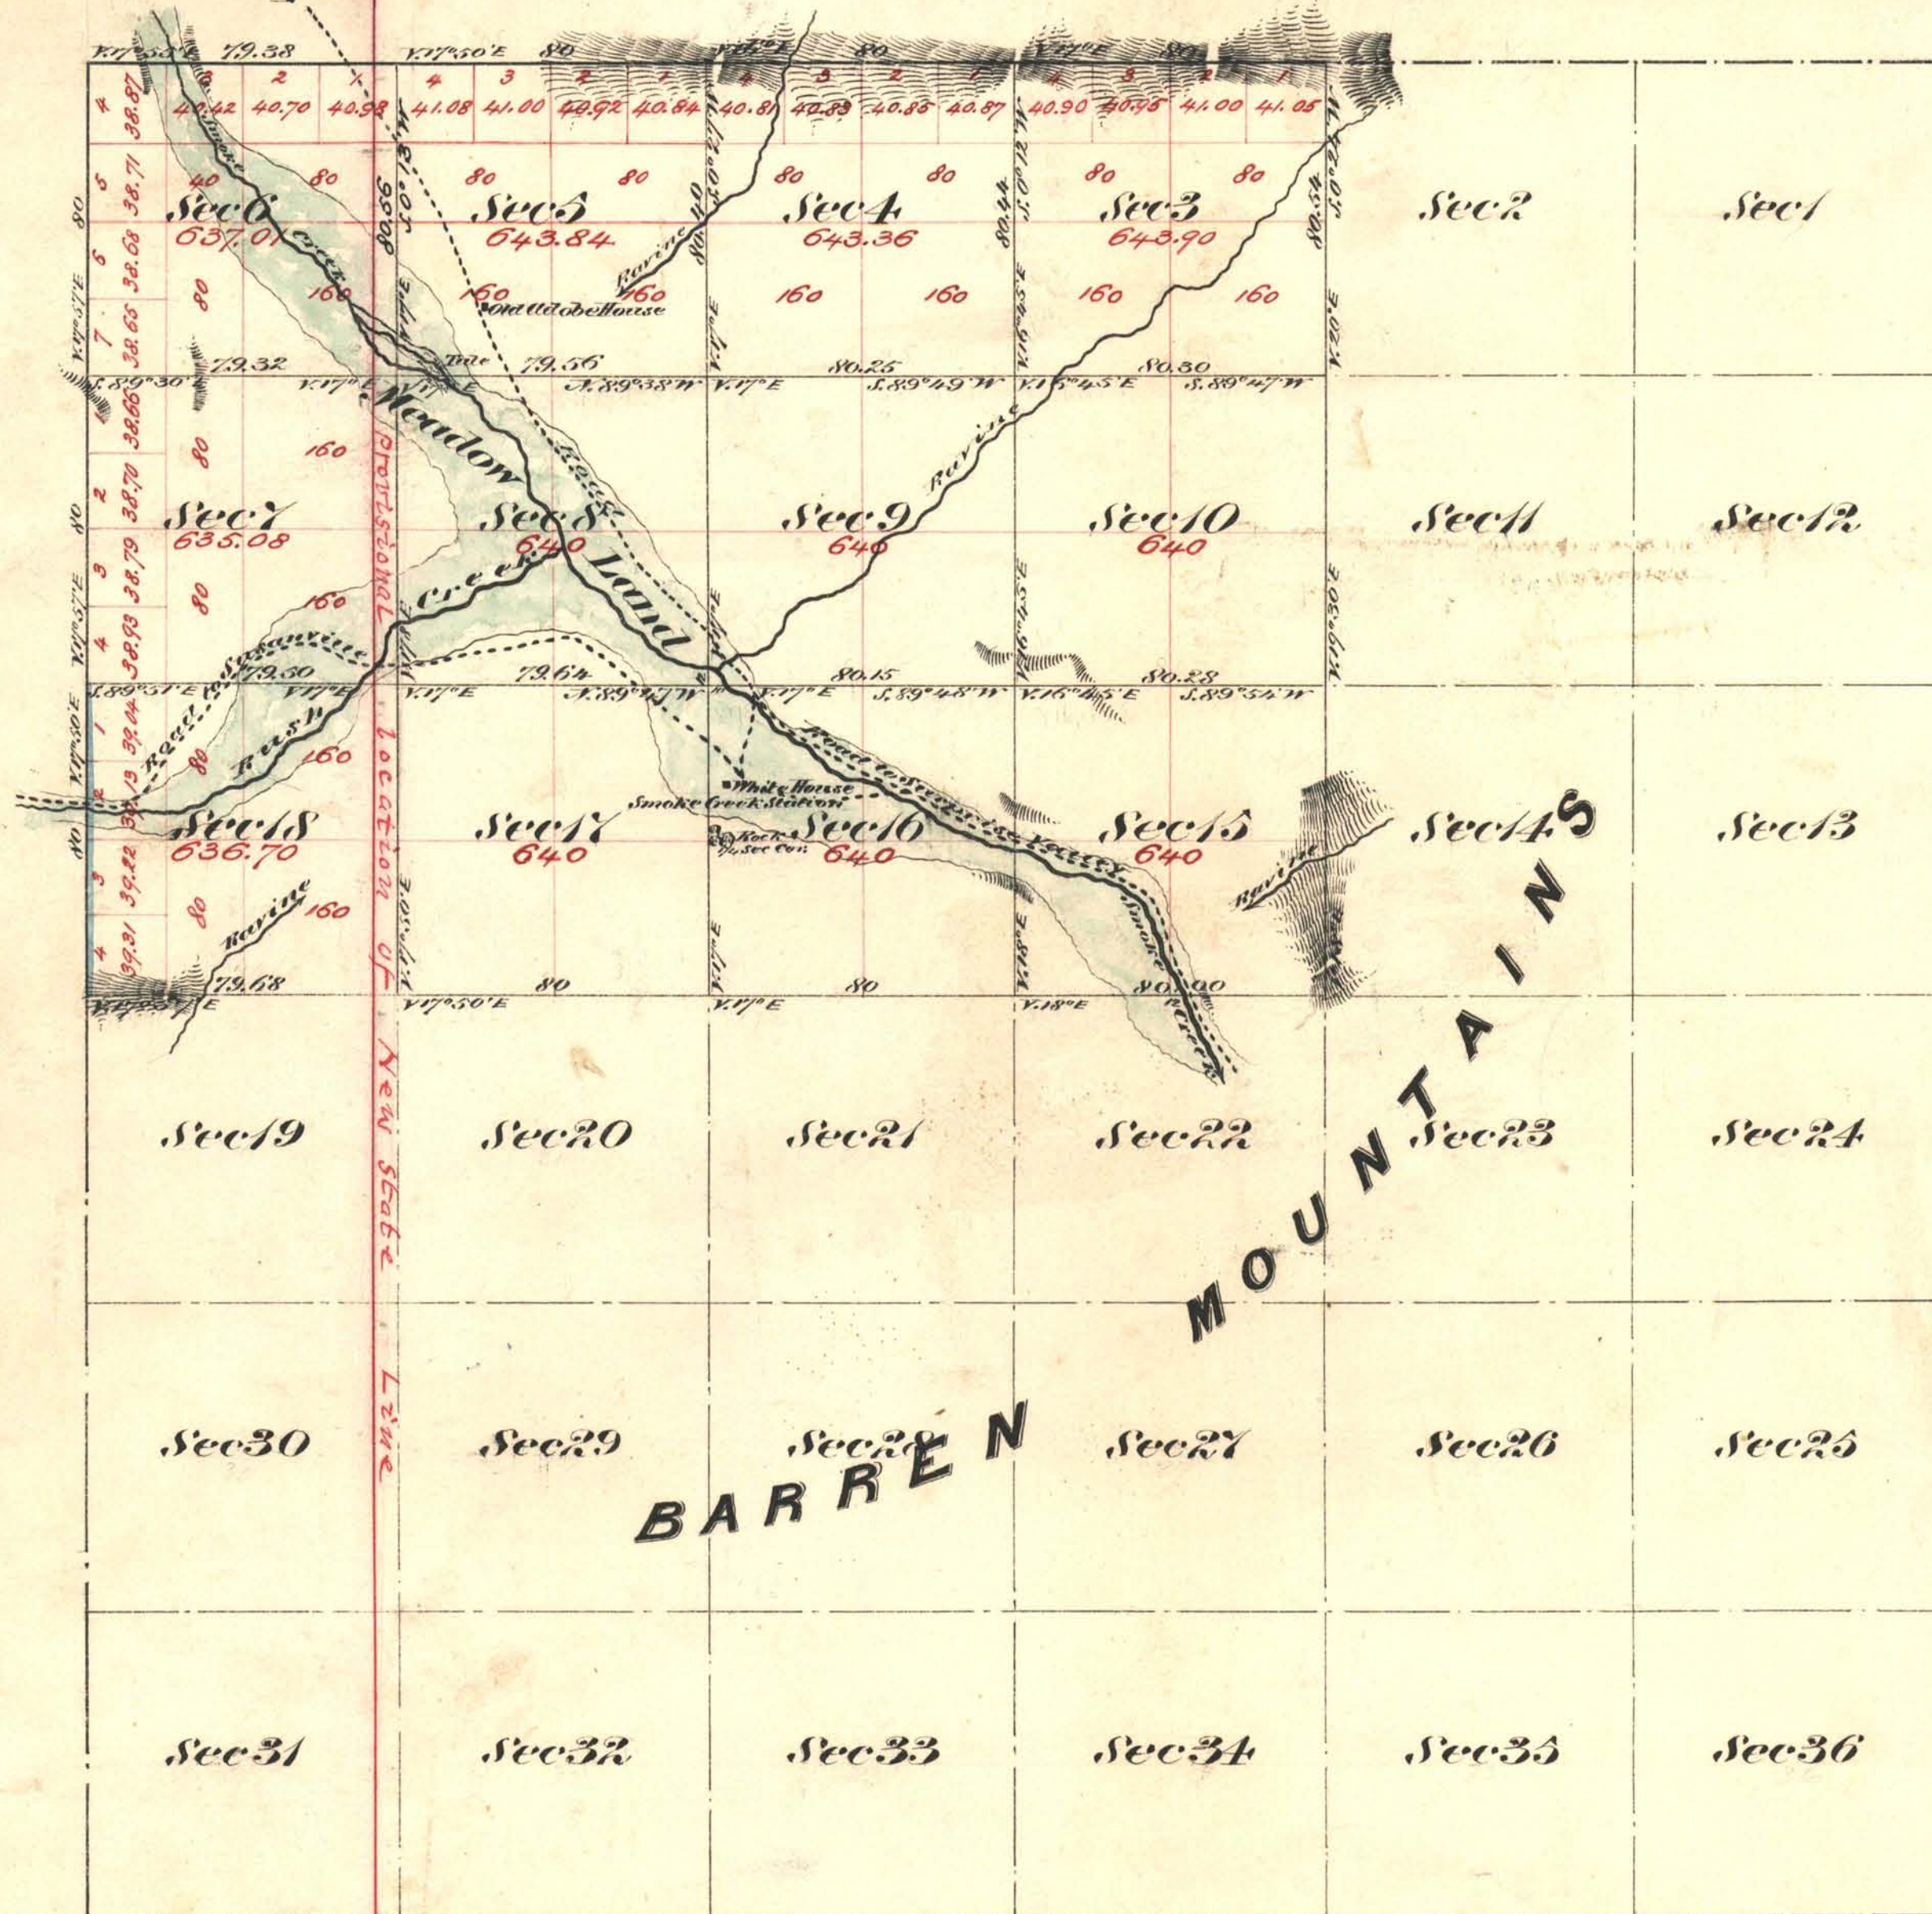

Aggregate Area of Public Land (Surveyed) 7,679.89 Acres
 Estimated " " Barren Mountain (unsurveyed) 15,360.48 "
 Aggregate 23,040.37 "

Commenced August 17th 1870
 Completed " 23rd 1870

Surveys Designated	By Whom Surveyed	Date of Contract	Amount of Survey Mls. Chs. Rds.	When Surveyed	36 th Con.
West Boundary of Township	E. H. Dyer	July 17 th 1855	2. 00. 00.	1855	
West of Township Lines	A. J. Hatch & J. H. Eaton	August 15 th 1870	4. 79. 38.	1870	36
Subdivision Lines	" " " "	" " " "	24. 00. 62	August 1870	"

The above Map of Township N° 31 North Range N° 18 East Mount Diablo Meridian is strictly conformable to the field notes of the surveys thereof on file in this Office, which have been examined and approved.
 W. L. Surveyor General Nevada
 Virginia City Nevada
 Nov. 9th 1870

E. S. Davis

0054

V.D.

W. L. Surveyor General Nevada

T 31 N, R. 18 E.