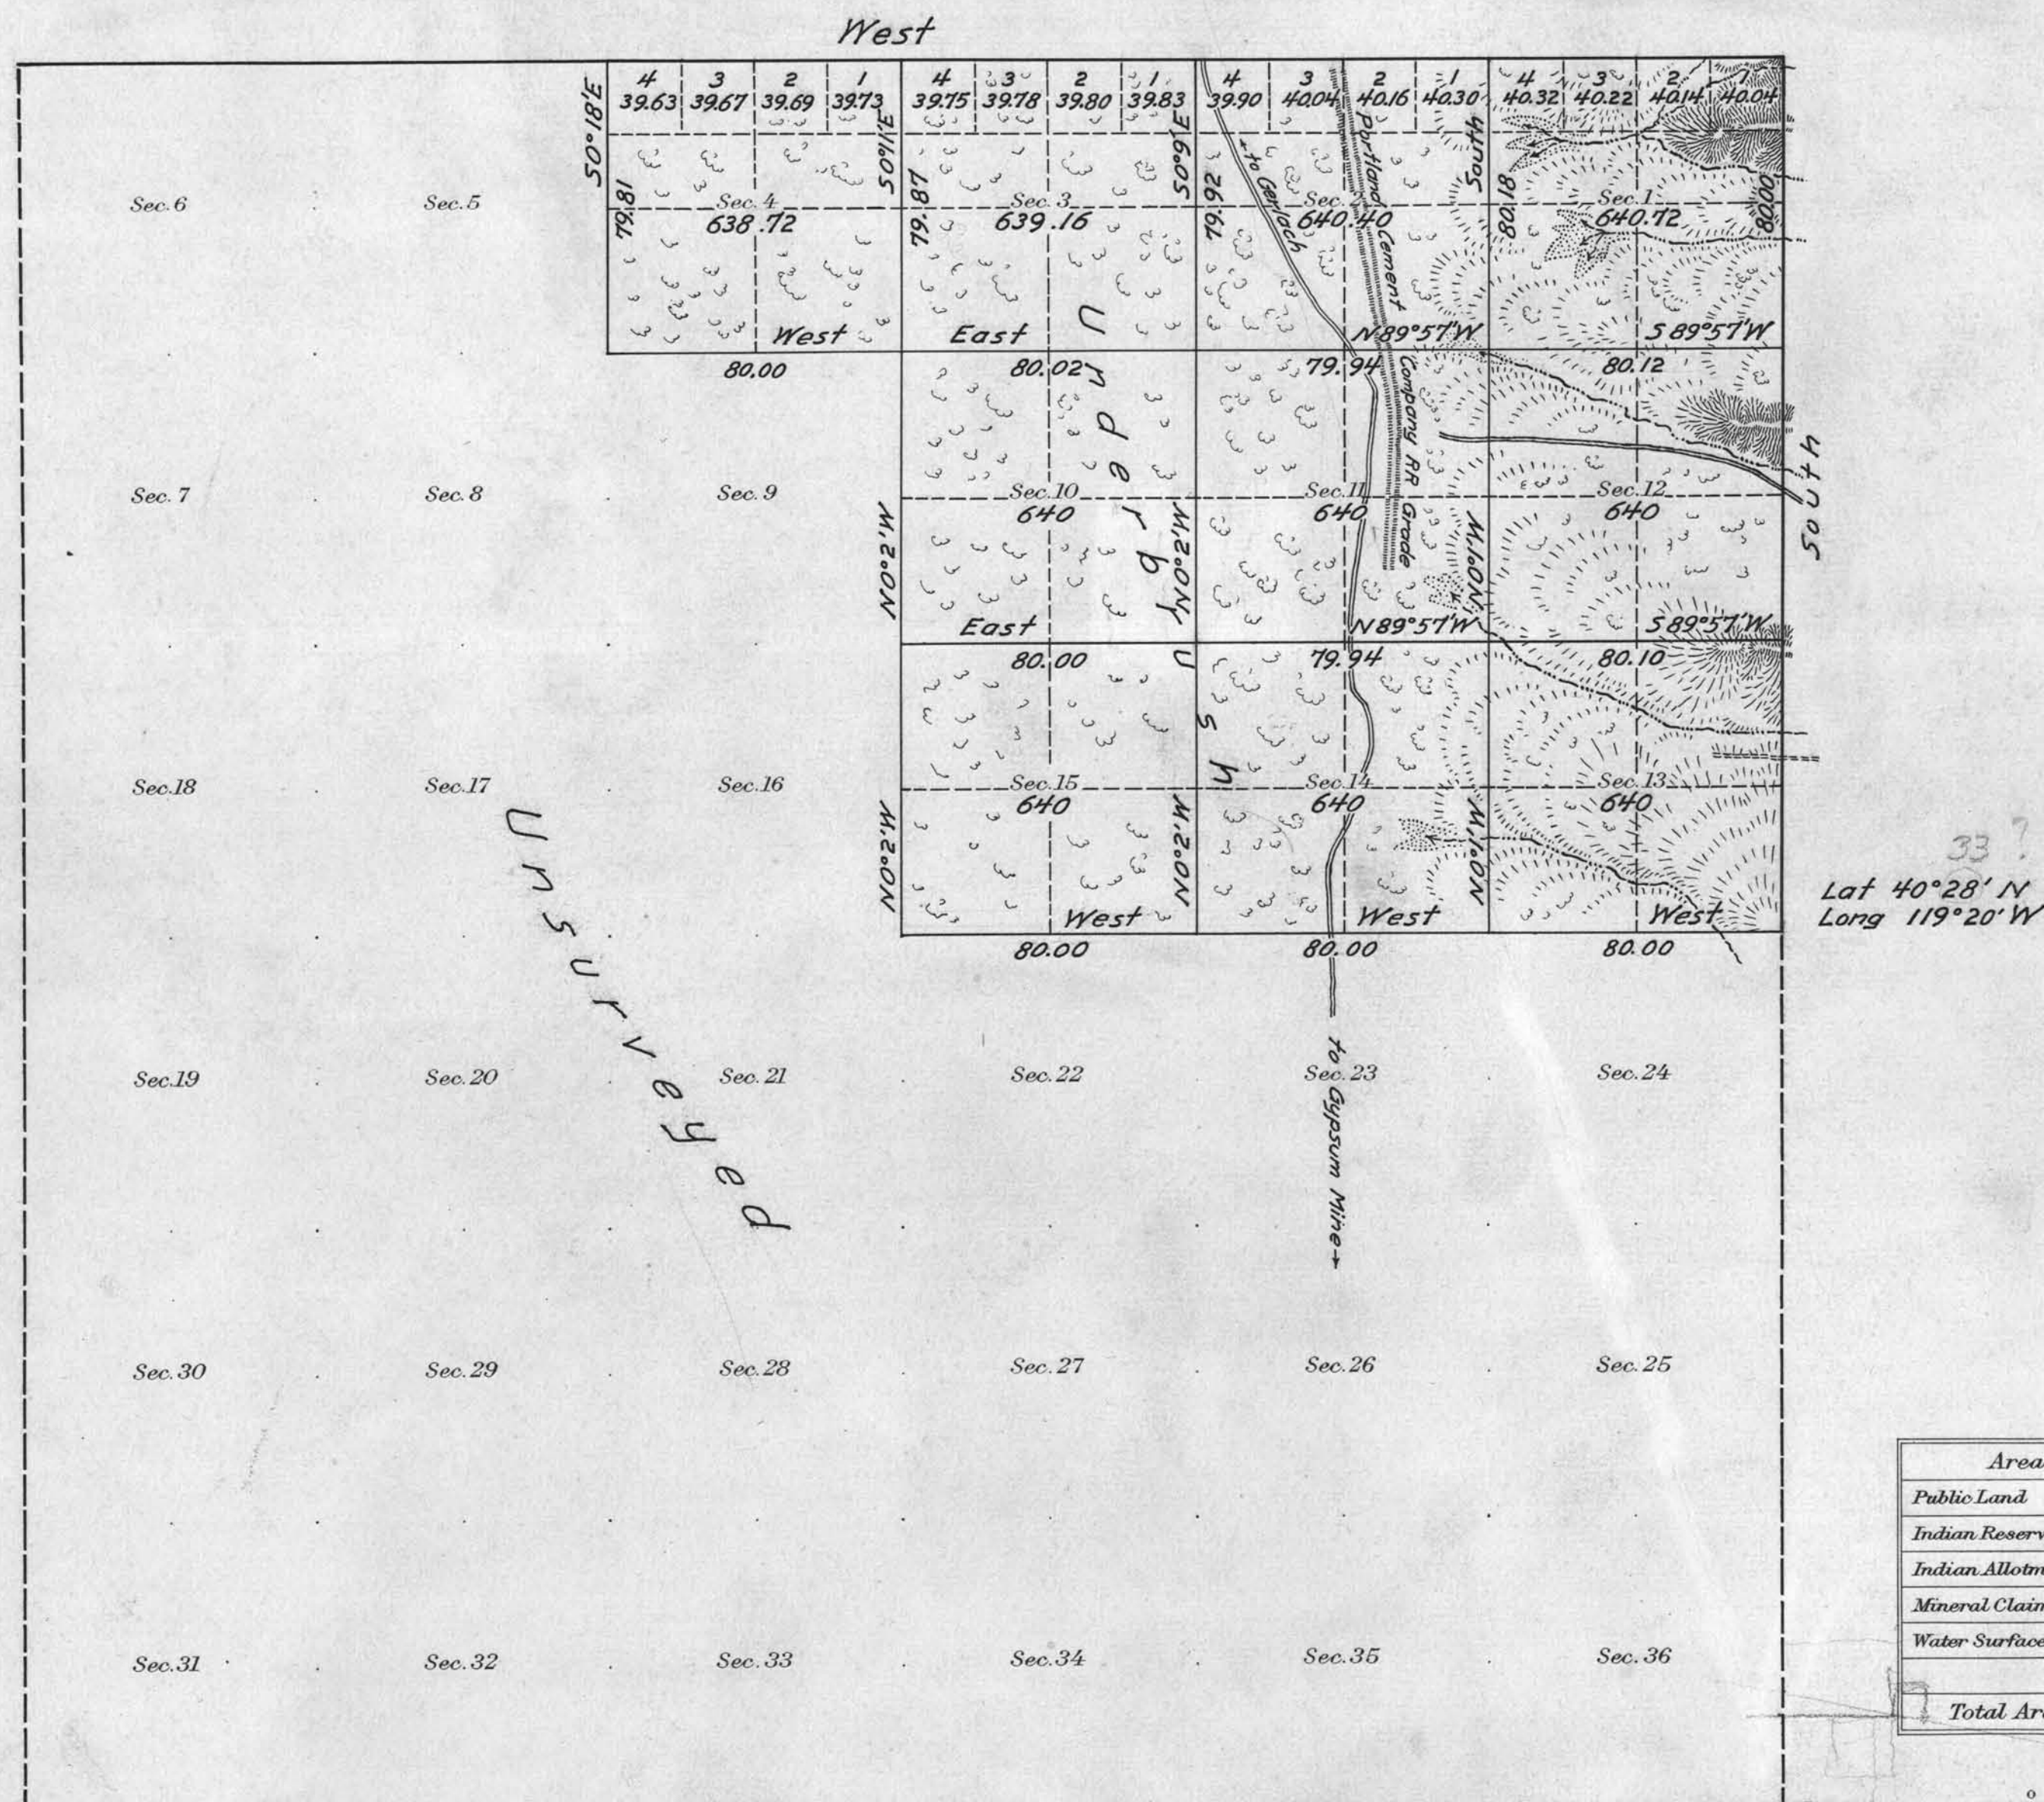


(4-675a)

Accepted January 19, 1923


Township N^o 31 North, Range N^o 23 East, Mount Diablo Meridian, Nevada

Surveys Designated	By Whom Surveyed	Group		Amount of Surveys			When Surveyed	
		No.	Date	Mls.	chs.	fks.	Begun	Completed
East Bdy Survey	George W. Ridgway	105	Sept 26, 1922	3	0	0	Nov 14, 1922	
Subdivisions "	US Cadastral Eng'r			19	79	90	Nov 14, 1922	Nov 17, 1922

The above map of Township No. 31 North, Range No. 23 East, of the Mount Diablo Base & Meridian, Nevada, is strictly conformable to the field notes of the survey thereof on file in this office, which have been examined and approved.

U. S. Surveyor General's Office.

Reno, Nevada, January 12, 1923

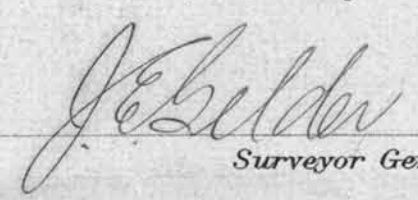
Surveyor General.