

Except for patented land in T31N., R24E.


Effective May 18, 1964 subdivisional
survey suspended pending resurvey.
File T.31N., R.24E. Plat #453

Township N° 31 North

Range N° 24 East

Mount Diablo Meridian

and in 1872

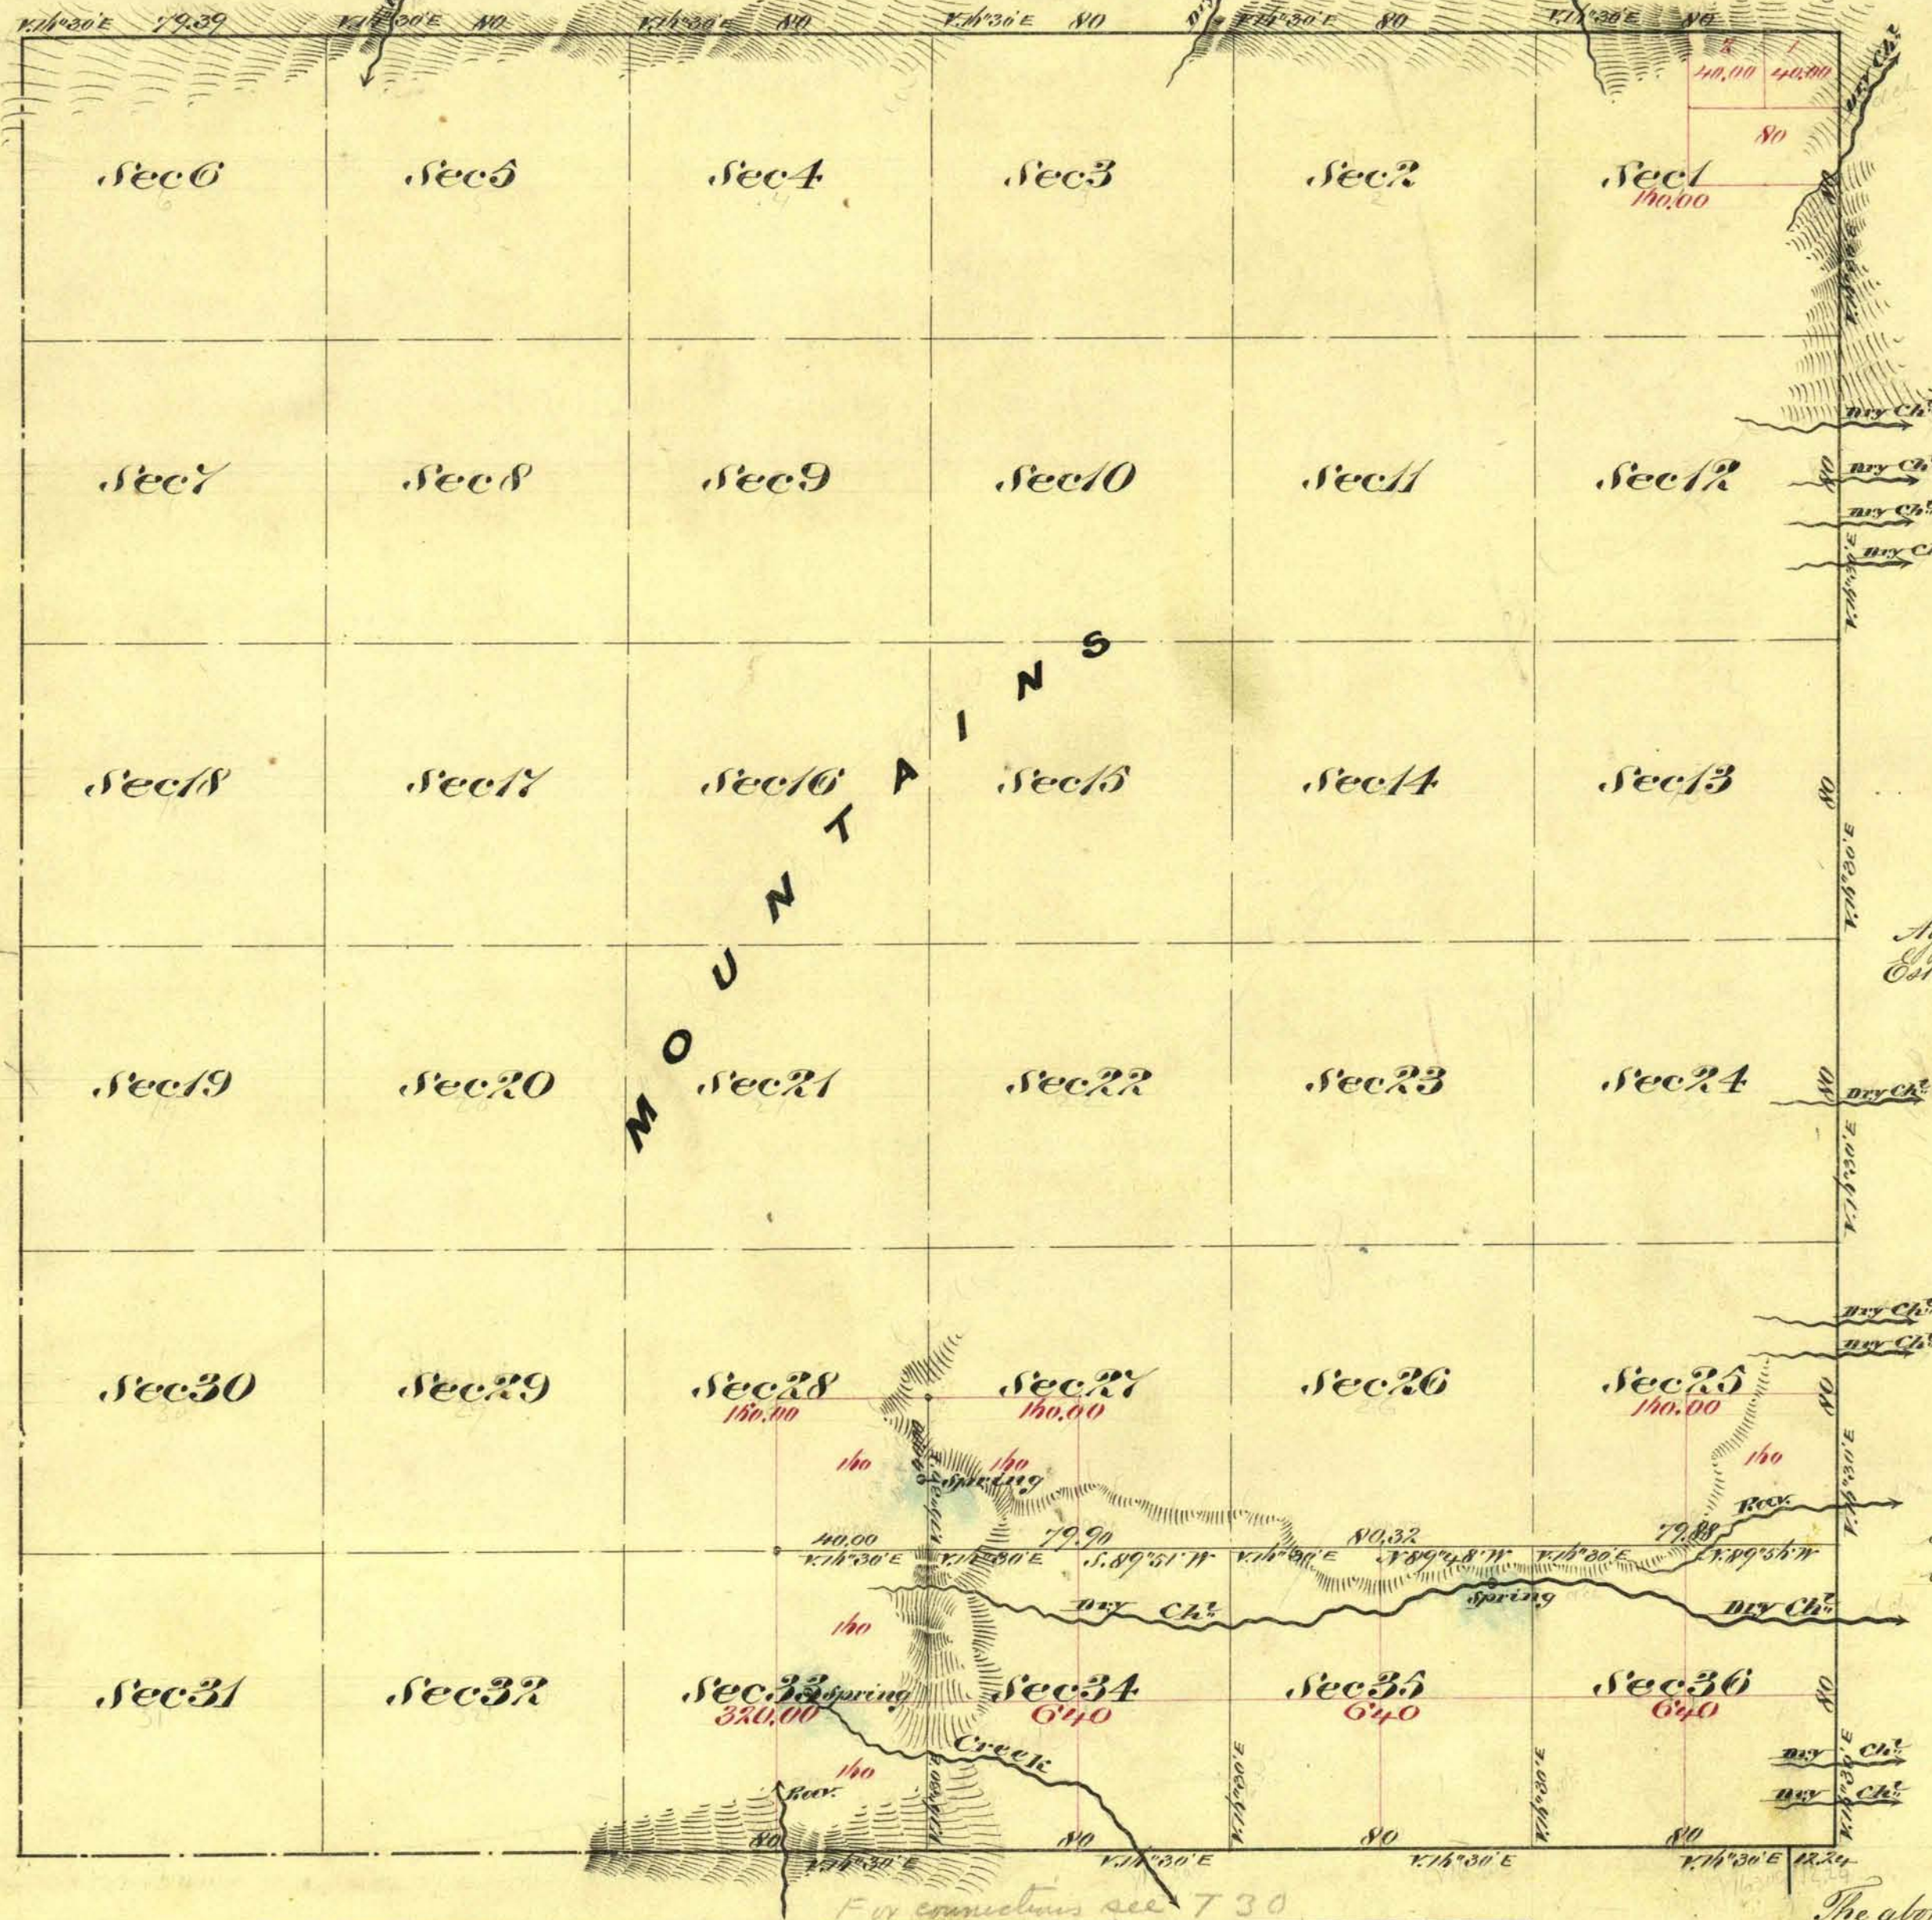

Aggregate Area of Public Land (surveyed) 2,880.00 Acres
Estimated " " Mountains (unsurveyed) 20,145.12 "
Aggregate 23,025.12 "

Commenced Oct. 12th 1874
Completed " 13th 1874

Surveys Designated	By Whom Surveyed	Date of Contract	Am't of Ch ^s Mts. chs. Mts.	When Surveyed	No. Cont.
Township Lines	A. Hatch M. S. Minnerth. Beble	July 25 th 1874	15 79 39	1874	64
Subdivision Lines	" " " " " "	" " "	7 00 10	Oct. 1874	"

0453

The above Map of Township N° 31 North Range N° 24 East Mount Diablo Meridian
is strictly conformable to the field notes of the surveys thereof on file in this Office
which have been examined and approved
W. H. Surveyor General's Office
Virginia City Nevada
November 30th 1874

E. S. Davis
U. S. Surveyor General Nevada

T31N, R24E. VD