


TOWNSHIP 31 NORTH, RANGE 33 EAST, OF THE MOUNT DIABLO MERIDIAN, NEVADA

ENLARGED DIAGRAM

DEPENDENT AND INDEPENDENT RESURVEYS AND SURVEY

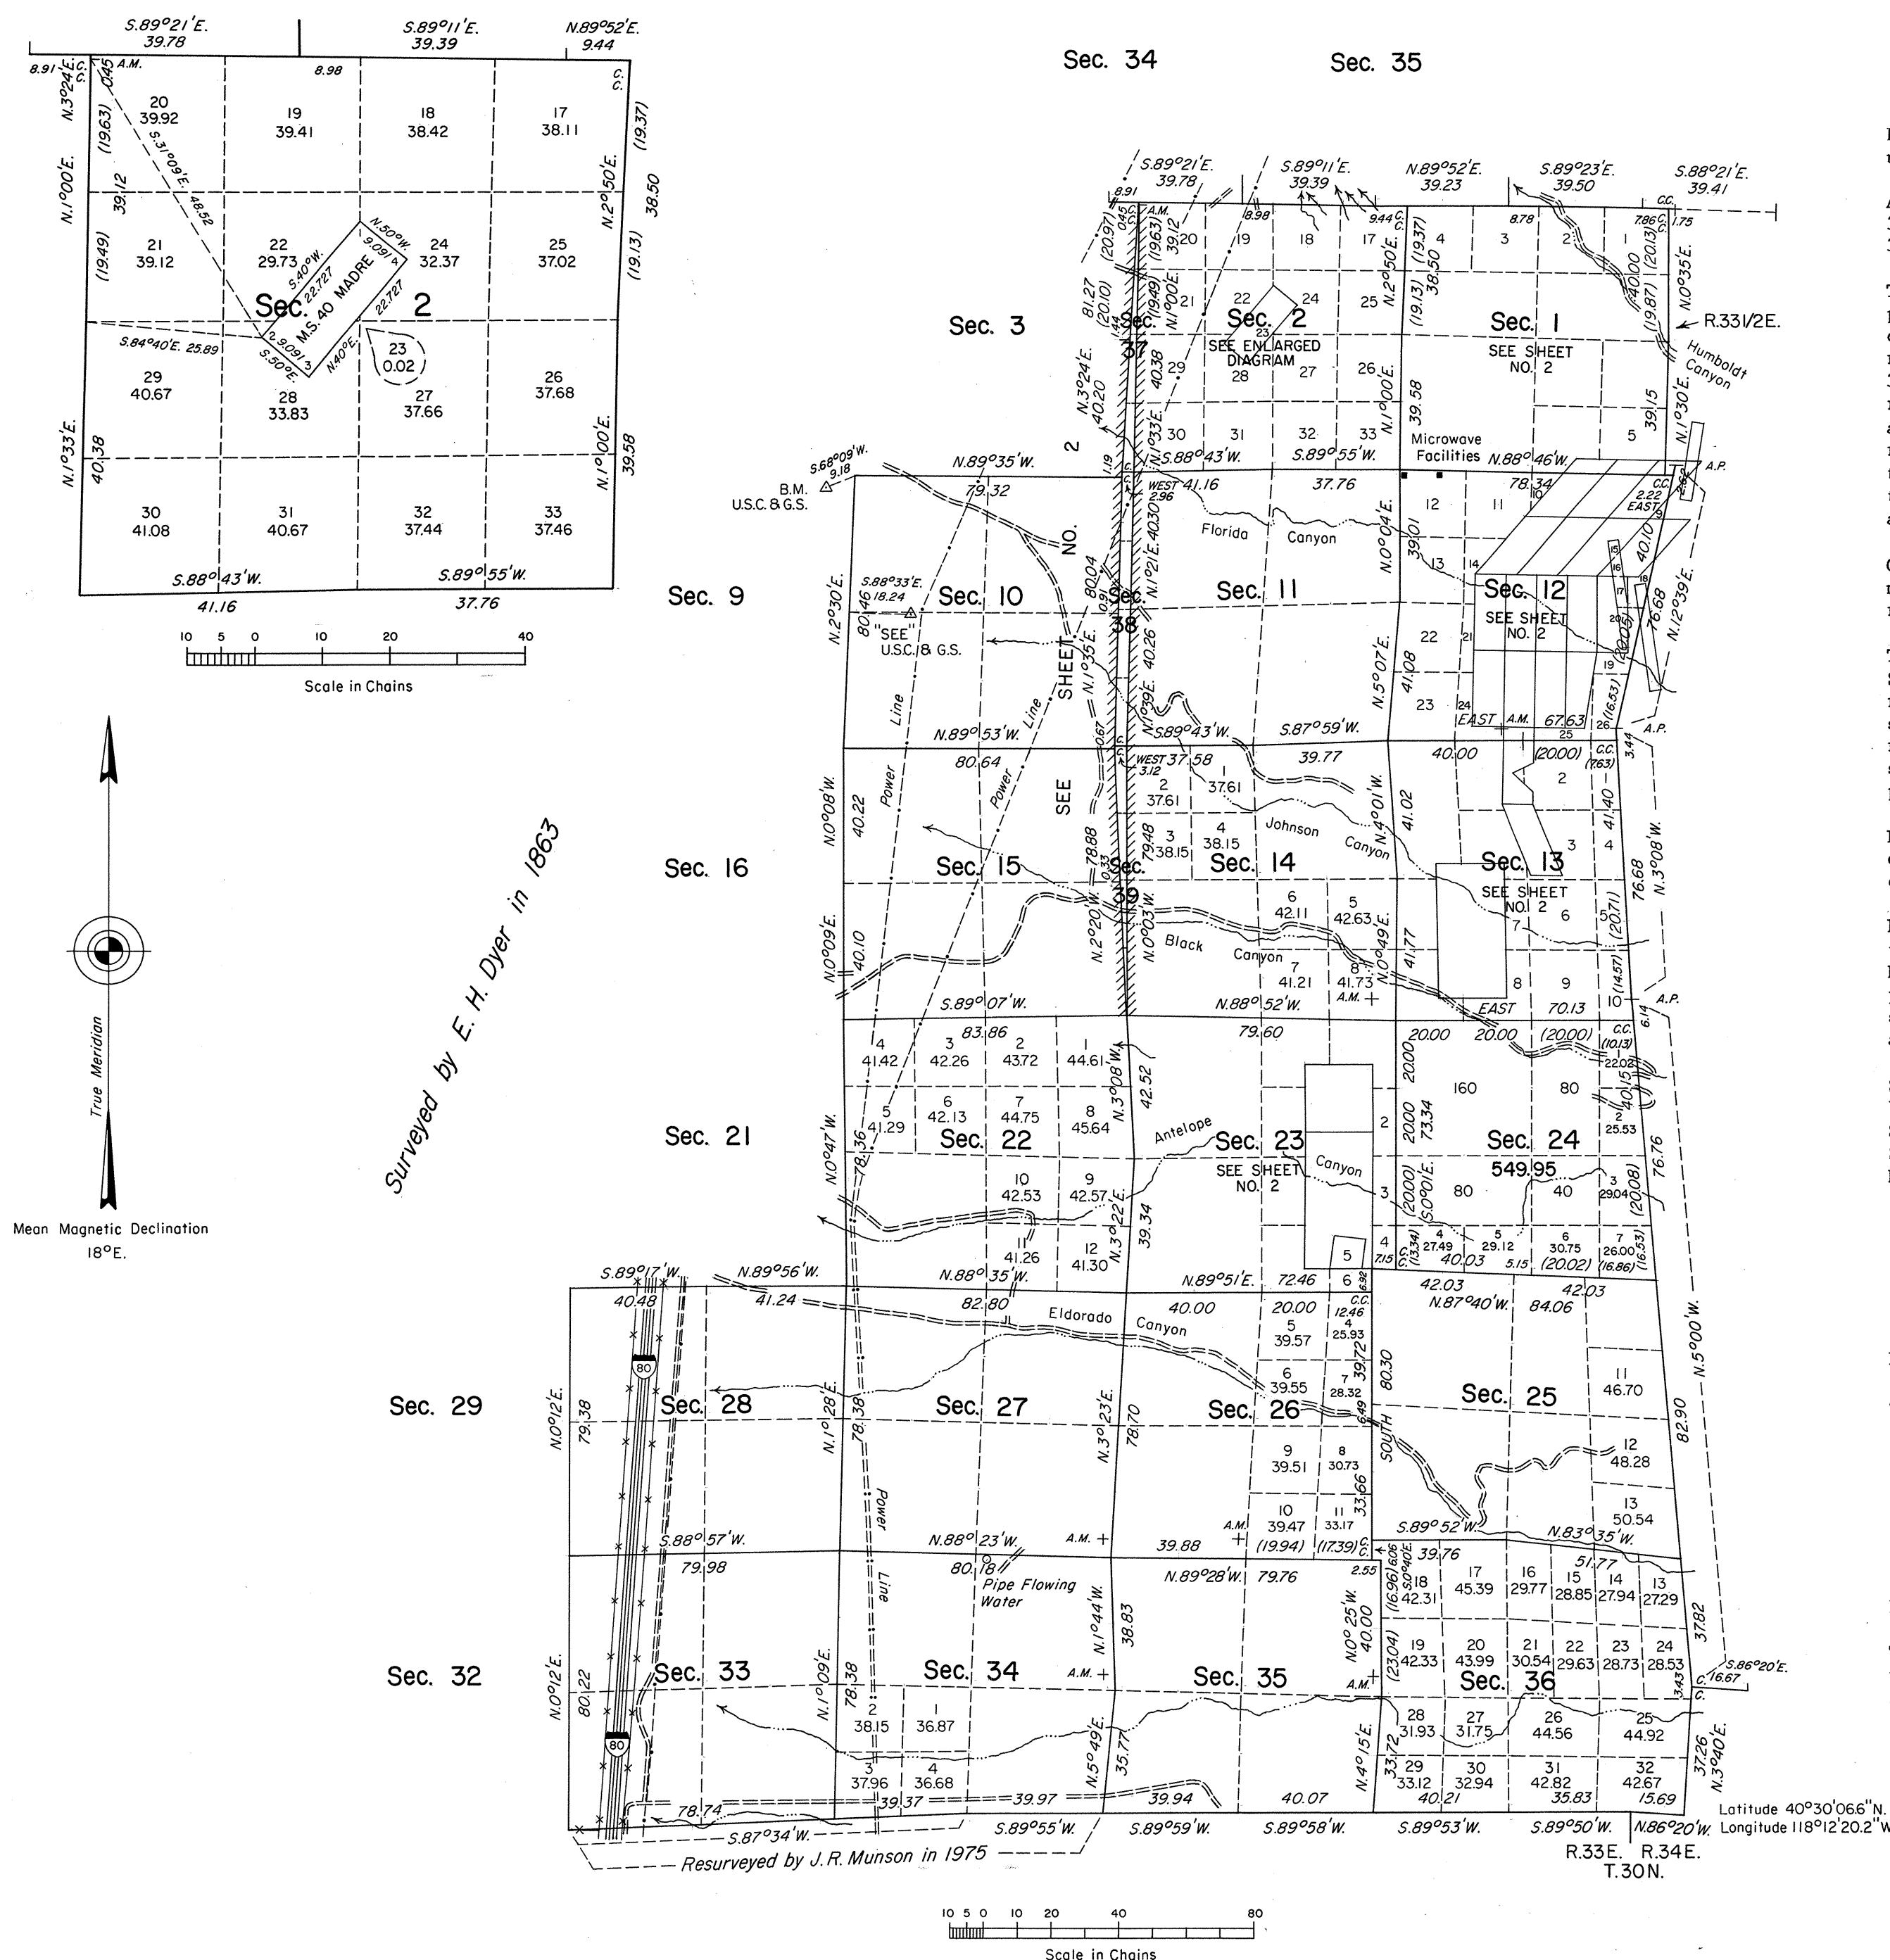

History of the earlier surveys is contained in the field notes.

A dependent resurvey of the south boundary of T. 31 $\frac{1}{2}$ N., R. 33 E. and the survey of the south boundary of T. 31 N., R. 33 $\frac{1}{2}$ E., was executed concurrently under this same Group.

This plat in two sheets represents a dependent resurvey of a portion of the south boundary, the east boundary, a portion of the subdivisional lines, and a retracement and remonumentation of certain corners of Mineral Survey Nos. 38, 40, 3634 and 4195 of T. 31 N., R. 33 E., designed to restore the corners in their true original locations according to the best available evidence; an independent resurvey of a portion of the subdivisional lines superseding the plats approved November 29, 1902 and November 4, 1903; the survey of sections 37, 38, 39 and Lot 5 in section 23; and the metes and bounds survey of Tracts 40, 41 and 42.

Certain bearings and distances around areas excluded from mineral survey patents are taken from the mineral survey record or from the patent.

Tract 40 represents the position and form of the E $\frac{1}{2}$ of the SW $\frac{1}{4}$ of section 13, conveyed August 19, 1925; Tract 41 represents the position and form of the SE $\frac{1}{4}$ of the NE $\frac{1}{4}$ of section 23, conveyed January 30, 1926; and Tract 42 represents the position of Lot 1 and the NE $\frac{1}{4}$ of the SE $\frac{1}{4}$ of section 23, conveyed January 30, 1926 and referred to on the plats approved November 29, 1902 and November 4, 1903.

Lots 15, 16, 17 and 20 of section 12 represents that portion of the Calavaris lode, M.S. No. 38, erroneously shown in conflict with M.S. No. 4195.

Lotteries and areas, except as shown hereon, are as shown on the plats approved April 19, 1864; December 23, 1893; November 29, 1902; and November 4, 1903; the supplemental plat of section 1 approved September 6, 1921, and the supplemental plat of section 25 approved March 31, 1932 and accepted April 22, 1932.

Survey executed by Ronald E. Williams, Cadastral Surveyor, beginning April 18, 1983 and completed June 26, 1984, under Special Instructions dated April 15, 1983 and Supplemental Special Instructions dated December 8, 1983, for Group 606, Nevada.

Total Area of Segregations	558.27 acres
Total Area Independently Resurveyed	1,691.81 acres
Total Area Dependently Resurveyed	9,838.17 acres
Total Area Surveyed	50.15 acres
Total Area	12,138.40 acres

For enlargements of the south half of section 1, sections 12, 13, 23, 37, 38 and 39, Mineral Survey Nos. 38, 3634, and 4195, and Tracts 40, 41 and 42, see Sheet No. 2.

UNITED STATES DEPARTMENT OF THE INTERIOR
BUREAU OF LAND MANAGEMENT

Reno, Nevada

July 26, 1985

This plat is strictly conformable to the approved field notes, and the survey, having been correctly executed in accordance with the requirements of law and the regulations of this Bureau, is hereby accepted.

For the Director

Lael E. Bland

Chief Cadastral Surveyor

R.33E. R.34E.
T.30N.

Latitude 40°30'06.6"N.
Longitude 118°12'20.2"W.