


G *f* *F* *e* *E* *d* *D* *c* *C* *b* *B* *a* *A*

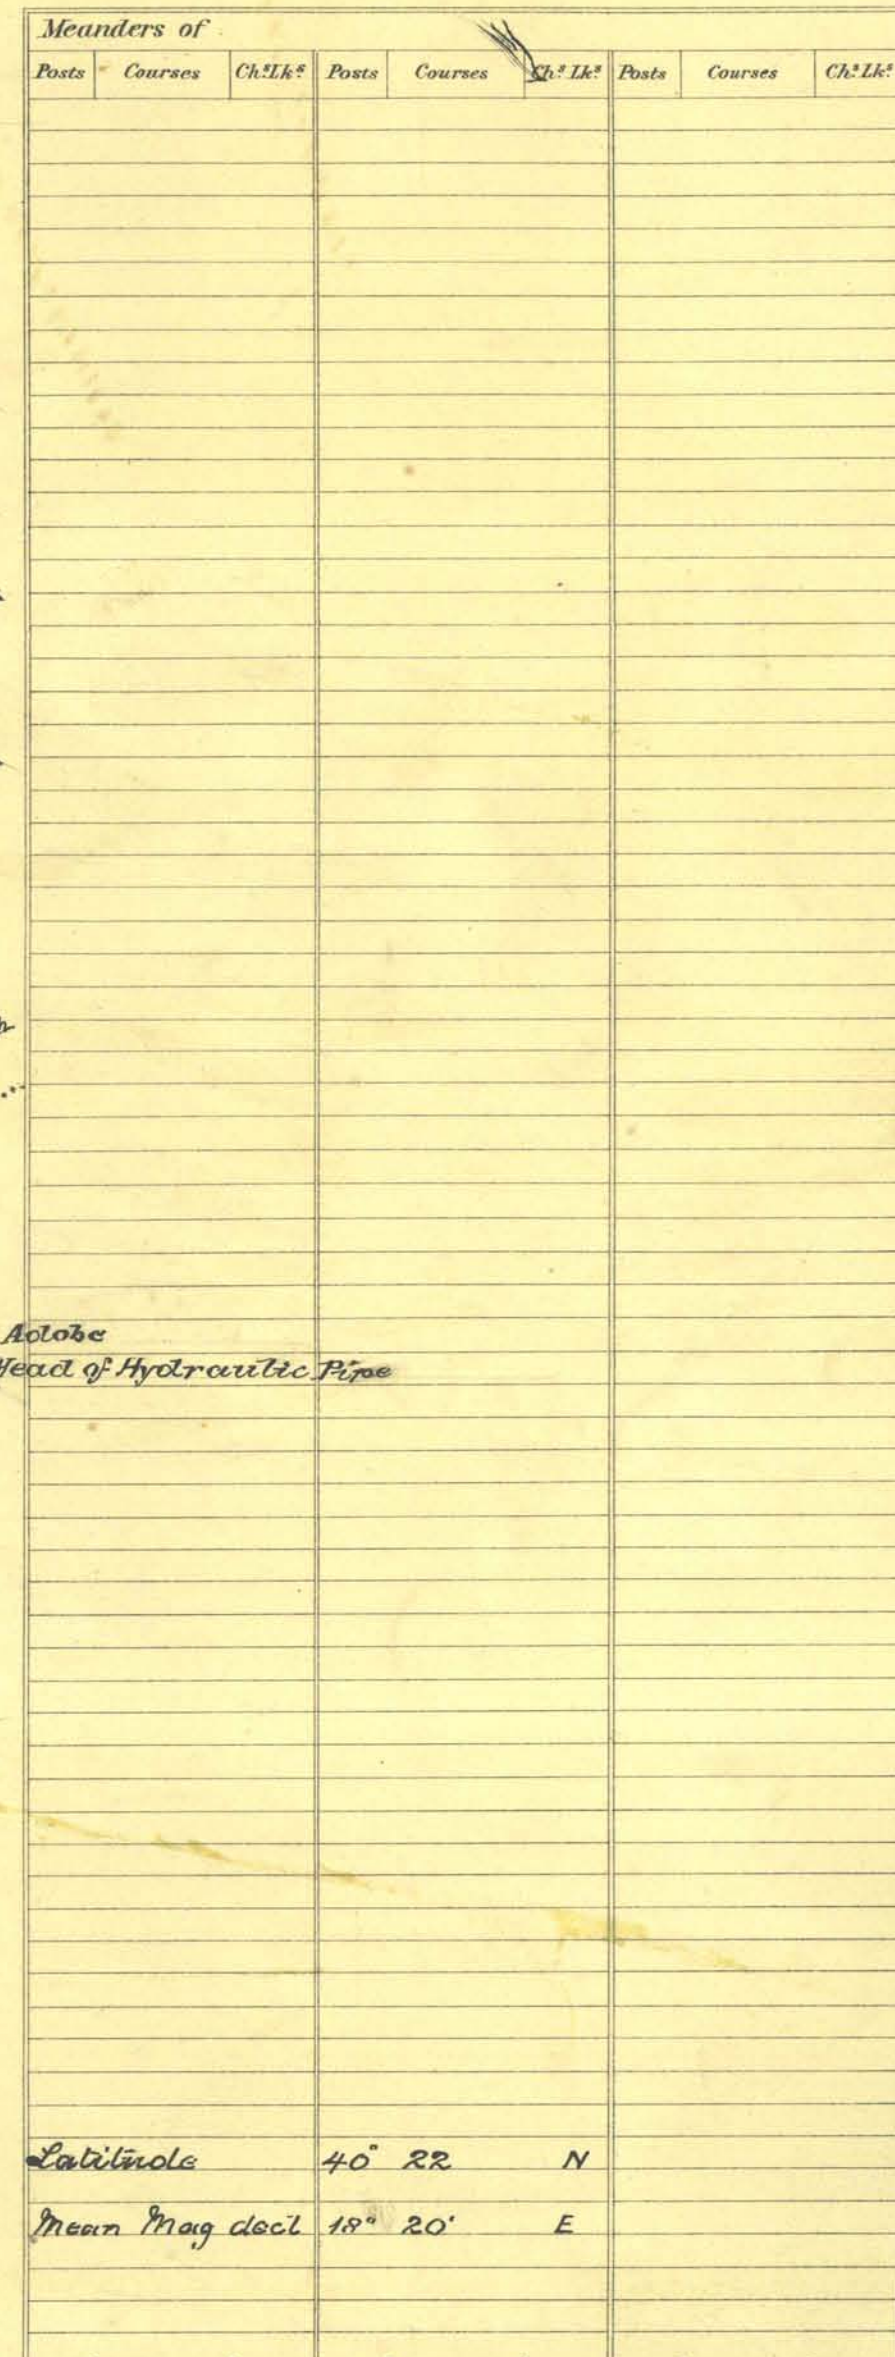

Surveys Designated	By Whom Surveyed	Date of Contract	Amount of Surveys M. Ch. ² Lk. ²	When Surveyed	No. of Contract
Township lines N.E.	H. B. Maxon	September 7 th 1894	1 40 00	June 25 th 1895	207
Subdivisions	"	"	24 00 10	23 10 27 th	"
Standard S. E.	"	"	3 00 00	18 th "	"
Township E. E.	"	"	6 00 00	May 18 th "	"

The above Map of Township N. 33. North of Range N. 34 East
M^{ts} Diablo Meridian, is strictly conformable to the field
notes of the survey thereof on file in this Office, which have been examined and approved.
Surveyor General's Office.
Reno Nevada
October 18th 1895
Clayton Pickens
Sur.^y Gen.^l