


Township N^o 31 N. Range N^o 34 E. M^t Diablo Meridian Nevada

SEVENTH STANDARD PARALLEL NORTH
(DYER STANDARD)

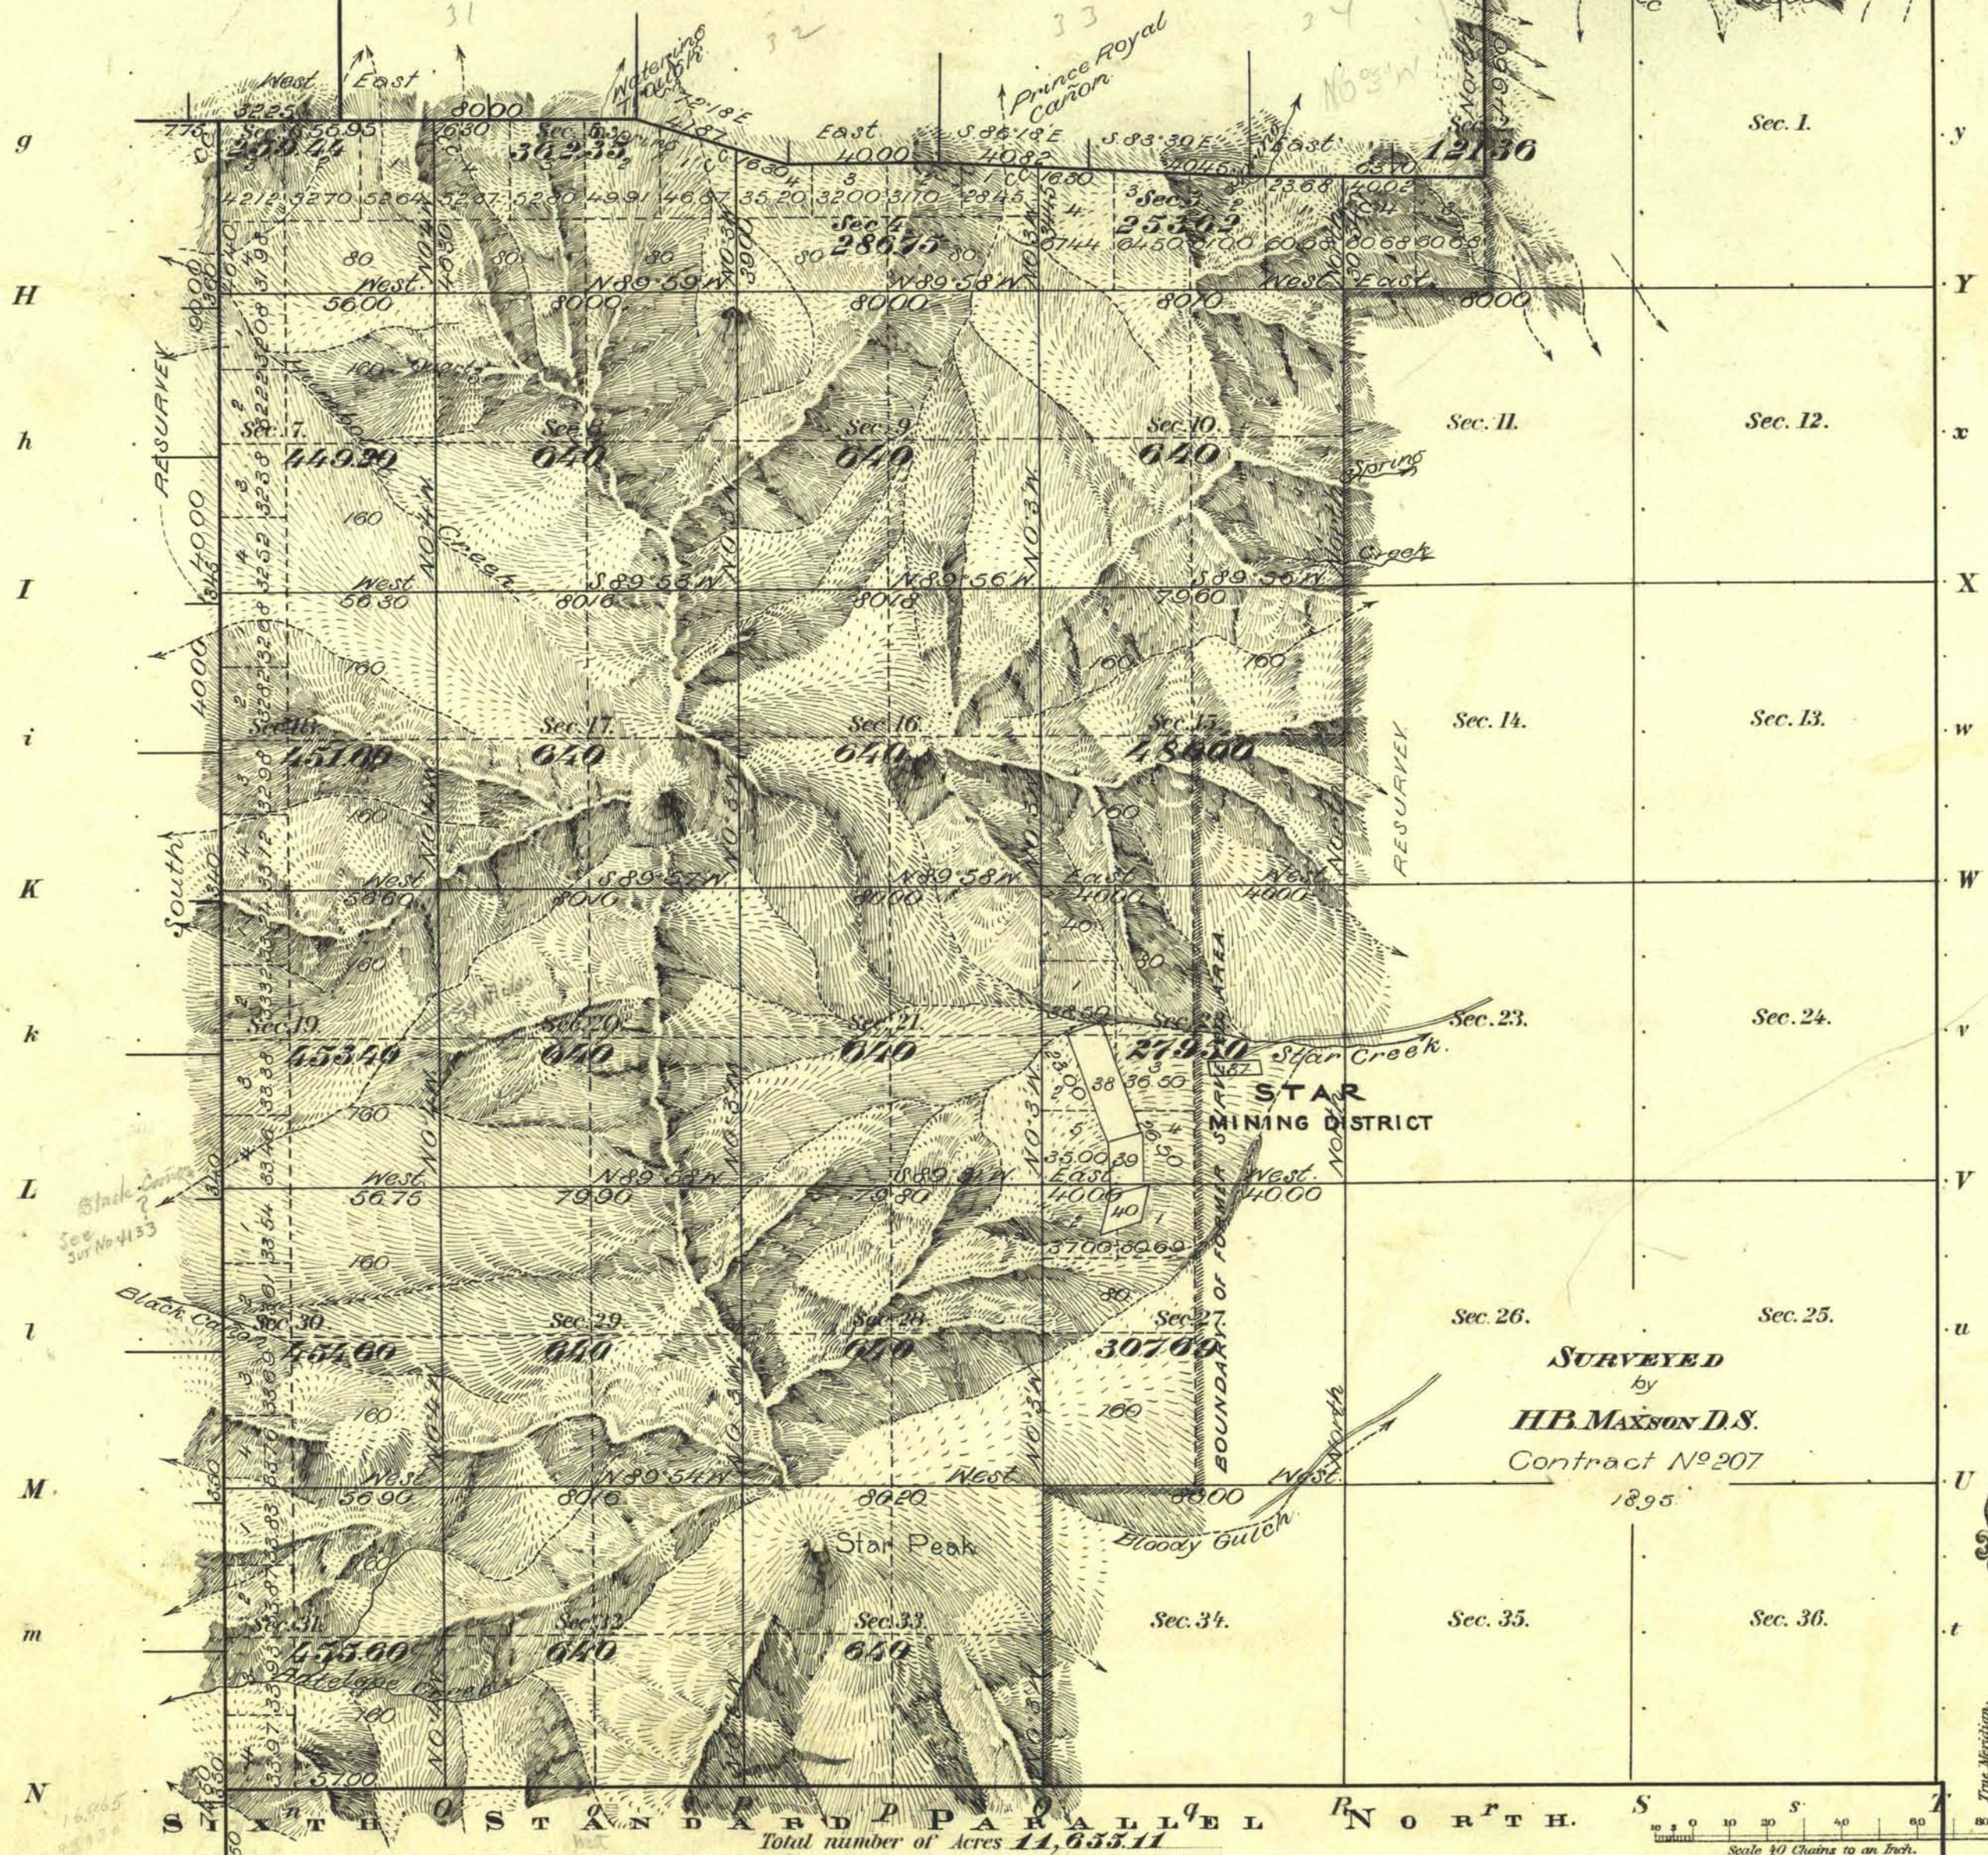

Meanders of							
Posts	Courses	Ch. & Lk.	Posts	Courses	Ch. & Lk.	Posts	Courses
CLAIMS IN STAR MINING DISTRICT							
N ^o 37	Claim						
37	Star City Millsite						
38	De Soto						
39	Heydenfeldt						
40	Woolcock						
Humboldt M ^t Dist							
Lot No 39 slides (secs 19 & 20)							
Latitude 40° 30' N.							
Longitude 118° 05' 47" W.							
M ^t Mag Decl 18° 30' E.							

Accepted by G.L.O. March 4th 1903.

Surveys Designated	By Whom Surveyed	Date of Contract	Amount of Surveys M. Ch. & Lk.	When Surveyed	N ^o of Contract
Township lines	F.H. Cross	May 31 st 1900	5 40 50	June 7 th 1901	224
Subdivisions	"	"	32 32 84	" 13-17 "	"
Resurvey	"	"	8 00 00	" 11-12 "	"
6 th Standard	"	"	2 57 00	" 8 "	"
Dyer Standard	"	"	6 25 77	" 1-4 "	"
Connections	"	"	1 32 92	June "	"
Old work	H.B. Maxson	Sept 5 th 1894		1895	207

The above Map of Township N. 31 N. of Range N. 34 E. M^t Diablo Meridian, Nevada is strictly conformable to the field notes of the survey thereof on file in this Office, which have been examined and approved.
Surveyor General's Office.
Reno, Nevada, November 29th 1902.
Matthew C. O'Connell
Sur. Gen.

See field notes G. 69.