


Mount Diablo Meridian

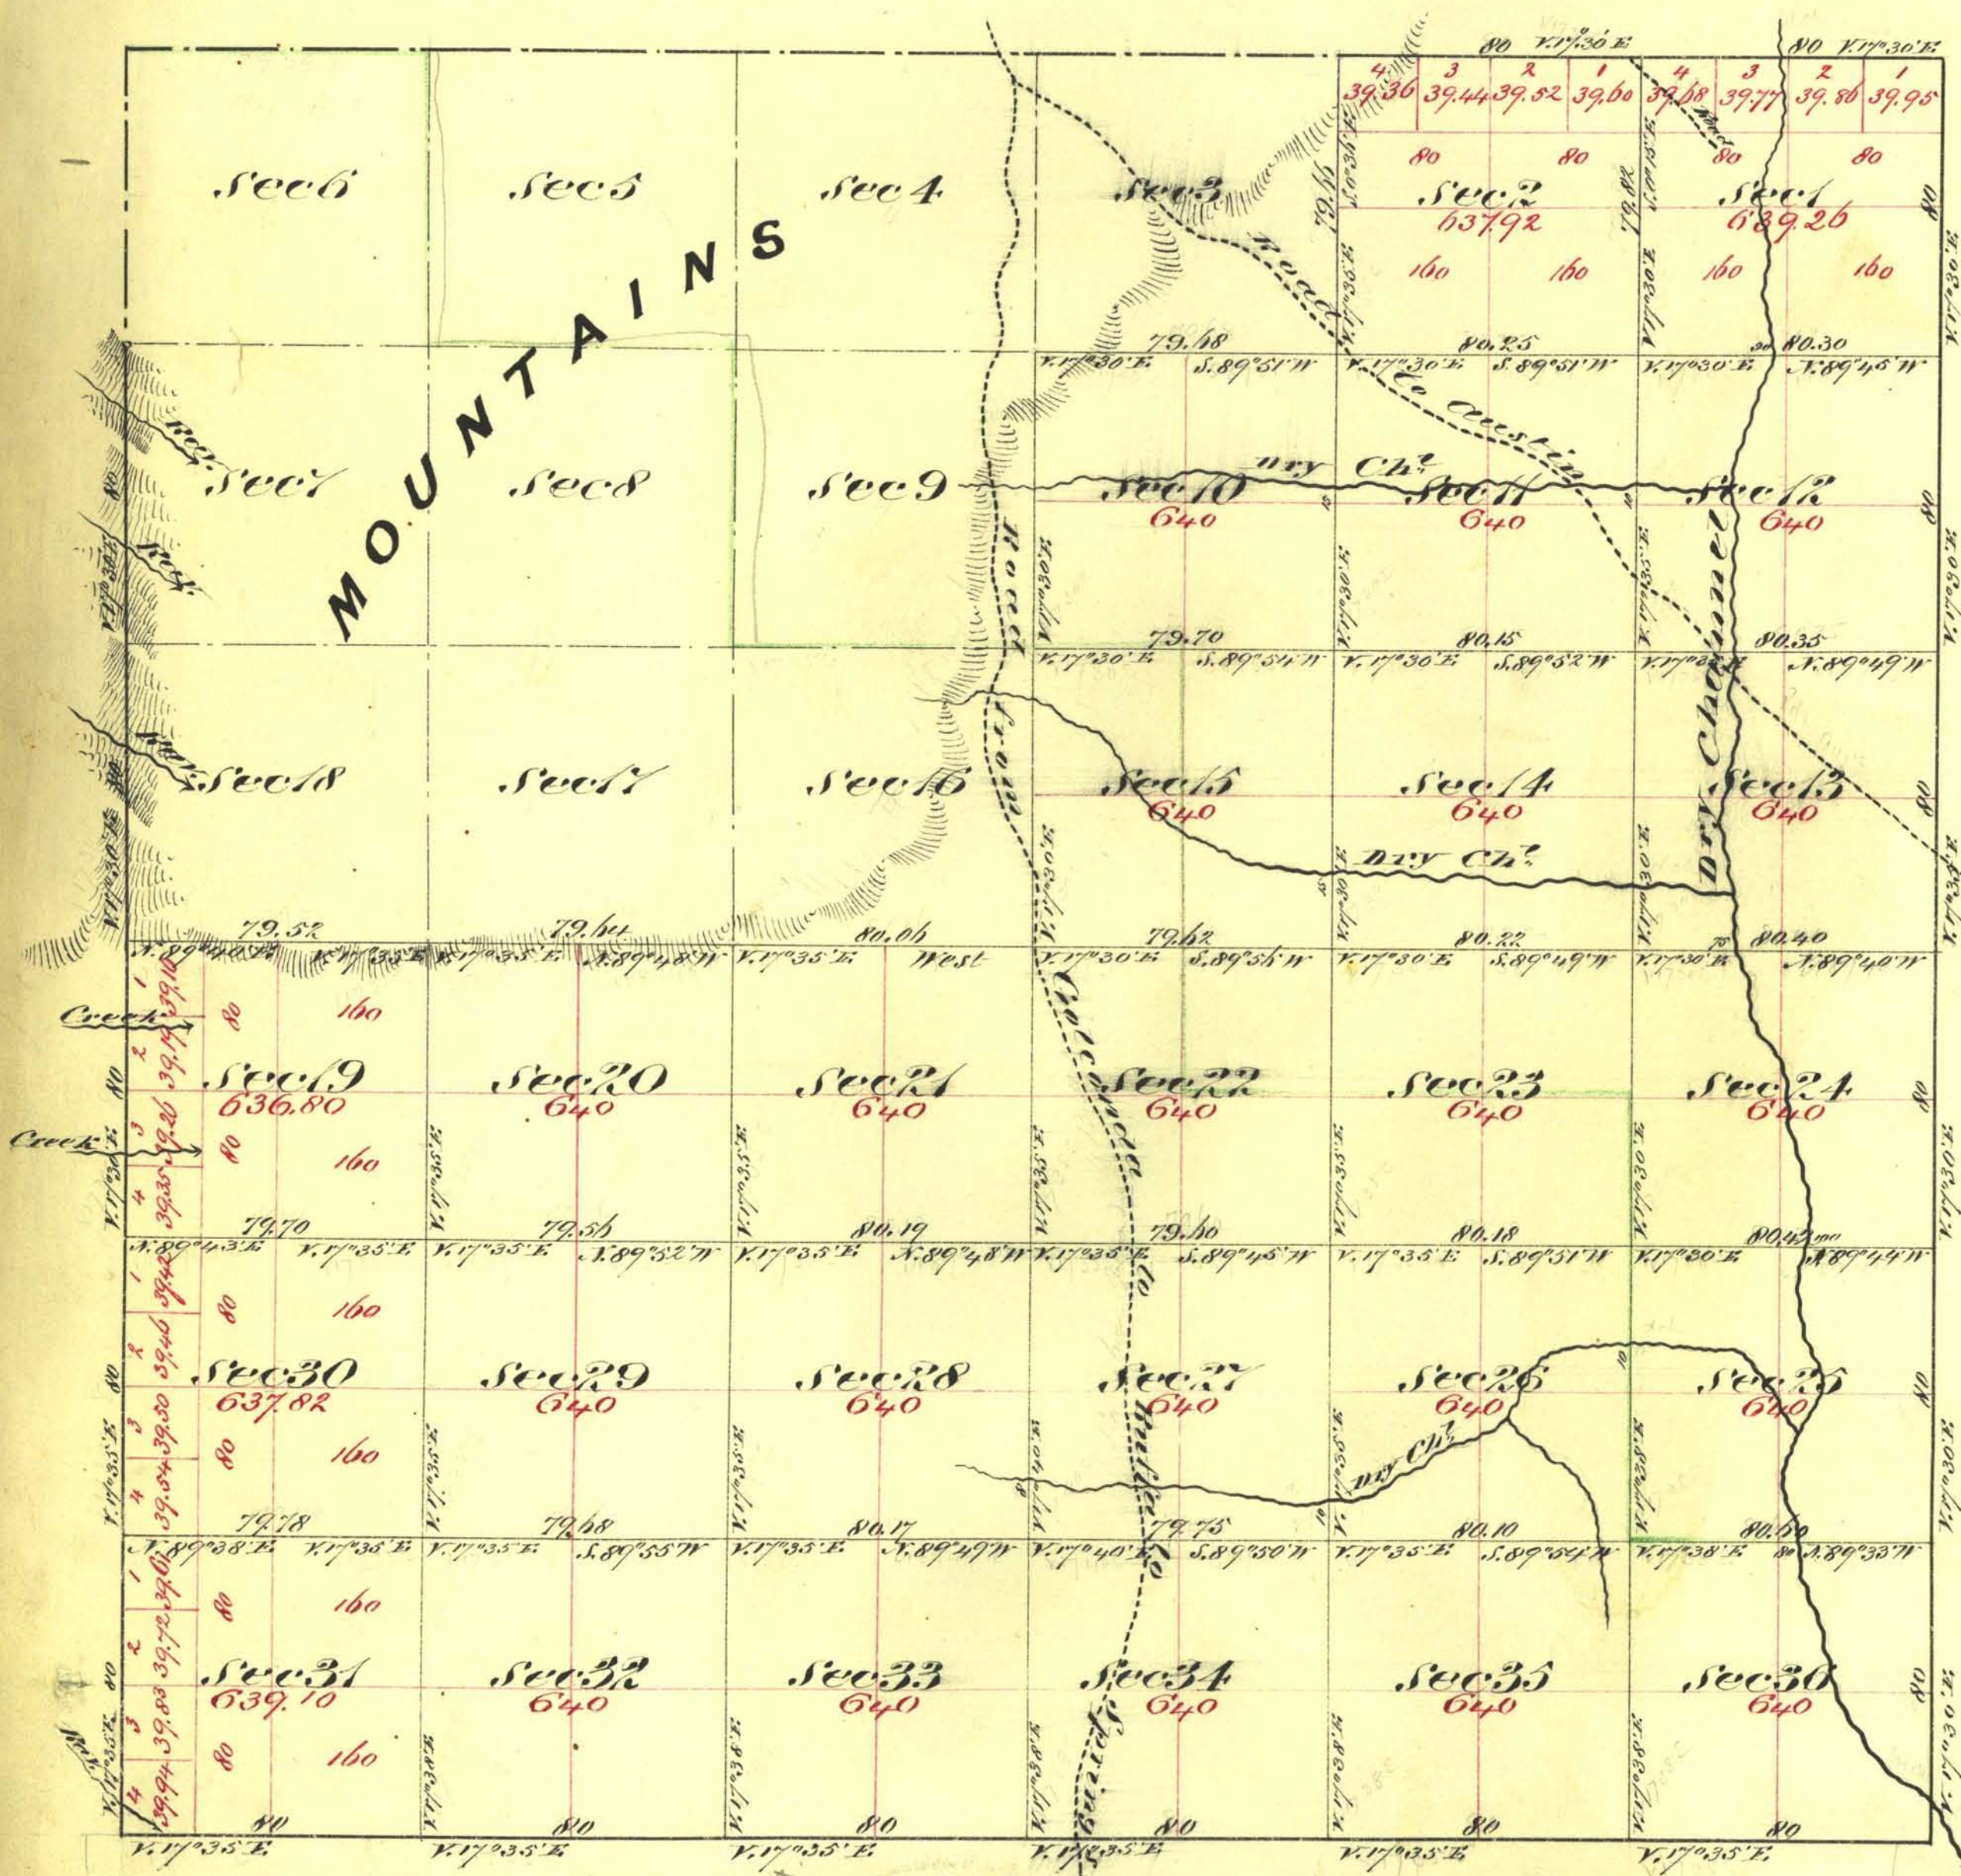

Retraud Cont. 197

Commenced October 23^d 1872
Completed " 28th "

Surveys Designated	By Whom Surveyed	Date of Contract	Am ^t of Sur. Nbs chs &cs	When Surveyed	T ^o Cont.
Indian Boundaries & of Subdivision Lines	A. J. Hatch & J. H. Eaton A. J. Hatch, J. H. Eaton & J. L. Smyles	July 14 th 1869 August 30 th 1872	79. 00. 00. 46 79 10	1869 Oct 1872	27 57

The above Map of Township No 34 North Range No 1 East Mount Diablo Meridian
is strictly conformable to the field notes of the Surveys thereof on file in this office
which have been examined and approved
W. S. Hovey or General's Office
Virginia City Nevada
November 23rd 1872

E. S. Davis

U. S. Surveyor General Nevada