


TOWNSHIP N^o 31 NORTH RANGE N^o 41 EAST MOUNT DIABLO MERIDIAN NEVADA.

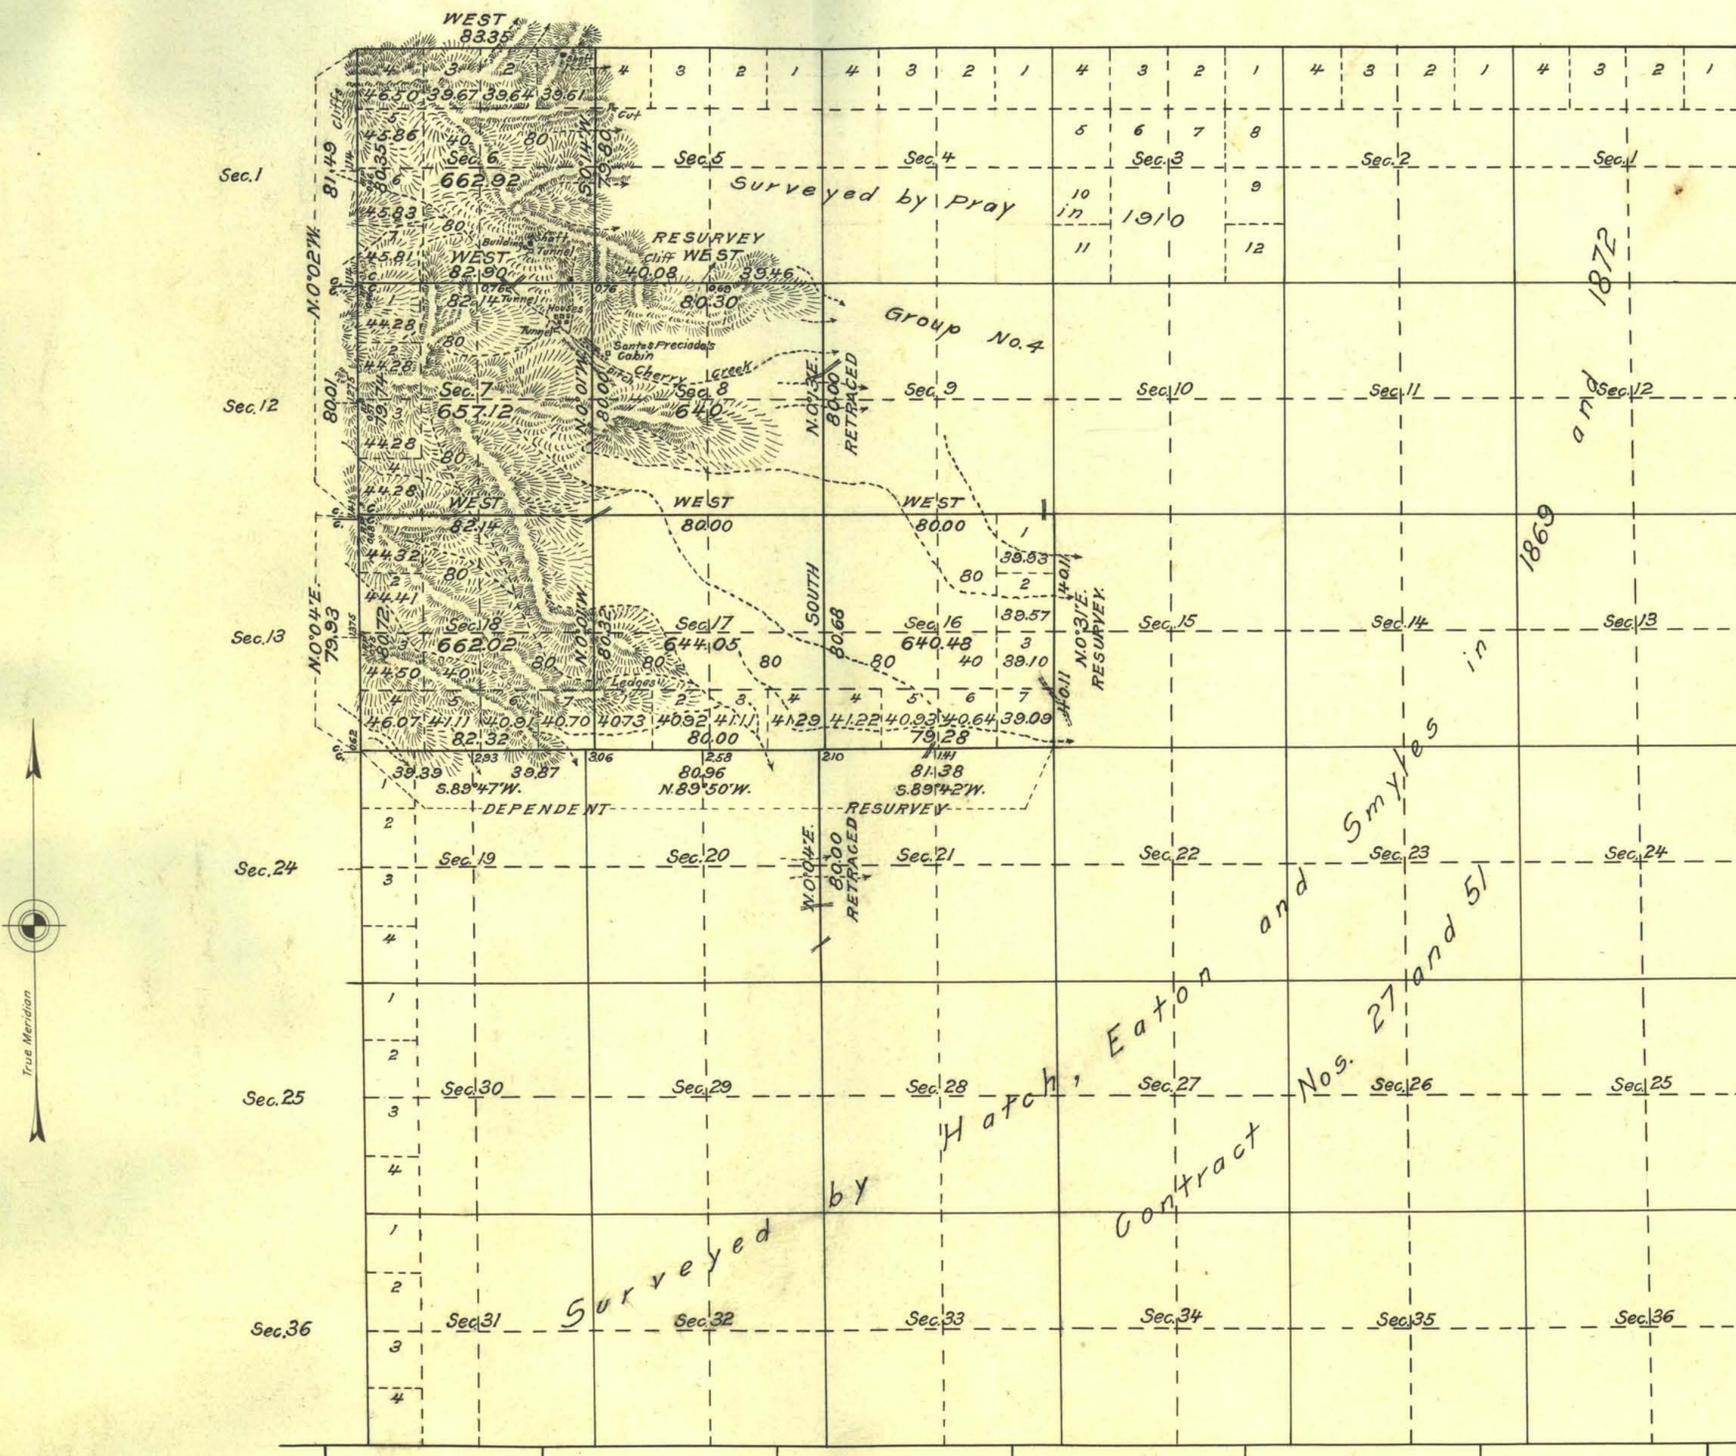

Note
 Engineer reports indications of minerals in Sections 5-6-7 and 18

LATITUDE 40°30'N.
 LONGITUDE 117°19'W.

Mean Magnetic Declination, Scale: 40 Chains to an Inch. Area Surveyed, 3906.59 Acres.

LINES DESIGNATED	BY WHOM SURVEYED	NO	GROUP DATE	MILEAGE MLS. CHS.	WHEN SURVEYED BEGUN COMPLETED
Exteriors	Carl S. Swanholm	101	Sept. 13, 1922	4 4.48	June 24, 1925 June 26, 1925
Subdivisional	" " "	"	" " "	14 7.20	June 20, 1925 June 25, 1925
Meander					
Miscellaneous					

Office of U.S. Supervisor of Surveys
 Denver, Colorado, Sept. 27, 1926.
 The above plat of Township No. 31 North Range No. 41 East of the Mount Diablo Meridian, Nevada is strictly conformable to the field notes of the survey thereof which have been examined and approved.

Shant A. Johnson
 U.S. Supervisor of Surveys.

DEPARTMENT OF THE INTERIOR
 GENERAL LAND OFFICE
 Washington, D.C., November 20, 1926.
 The survey represented by this plat having been correctly executed in accordance with the requirements of law and the regulations of this office, is hereby accepted.

D. C. Cant
 Acting Assistant Commissioner.