


M^t Diablo Meridian.

G f F e E d D c C b B a

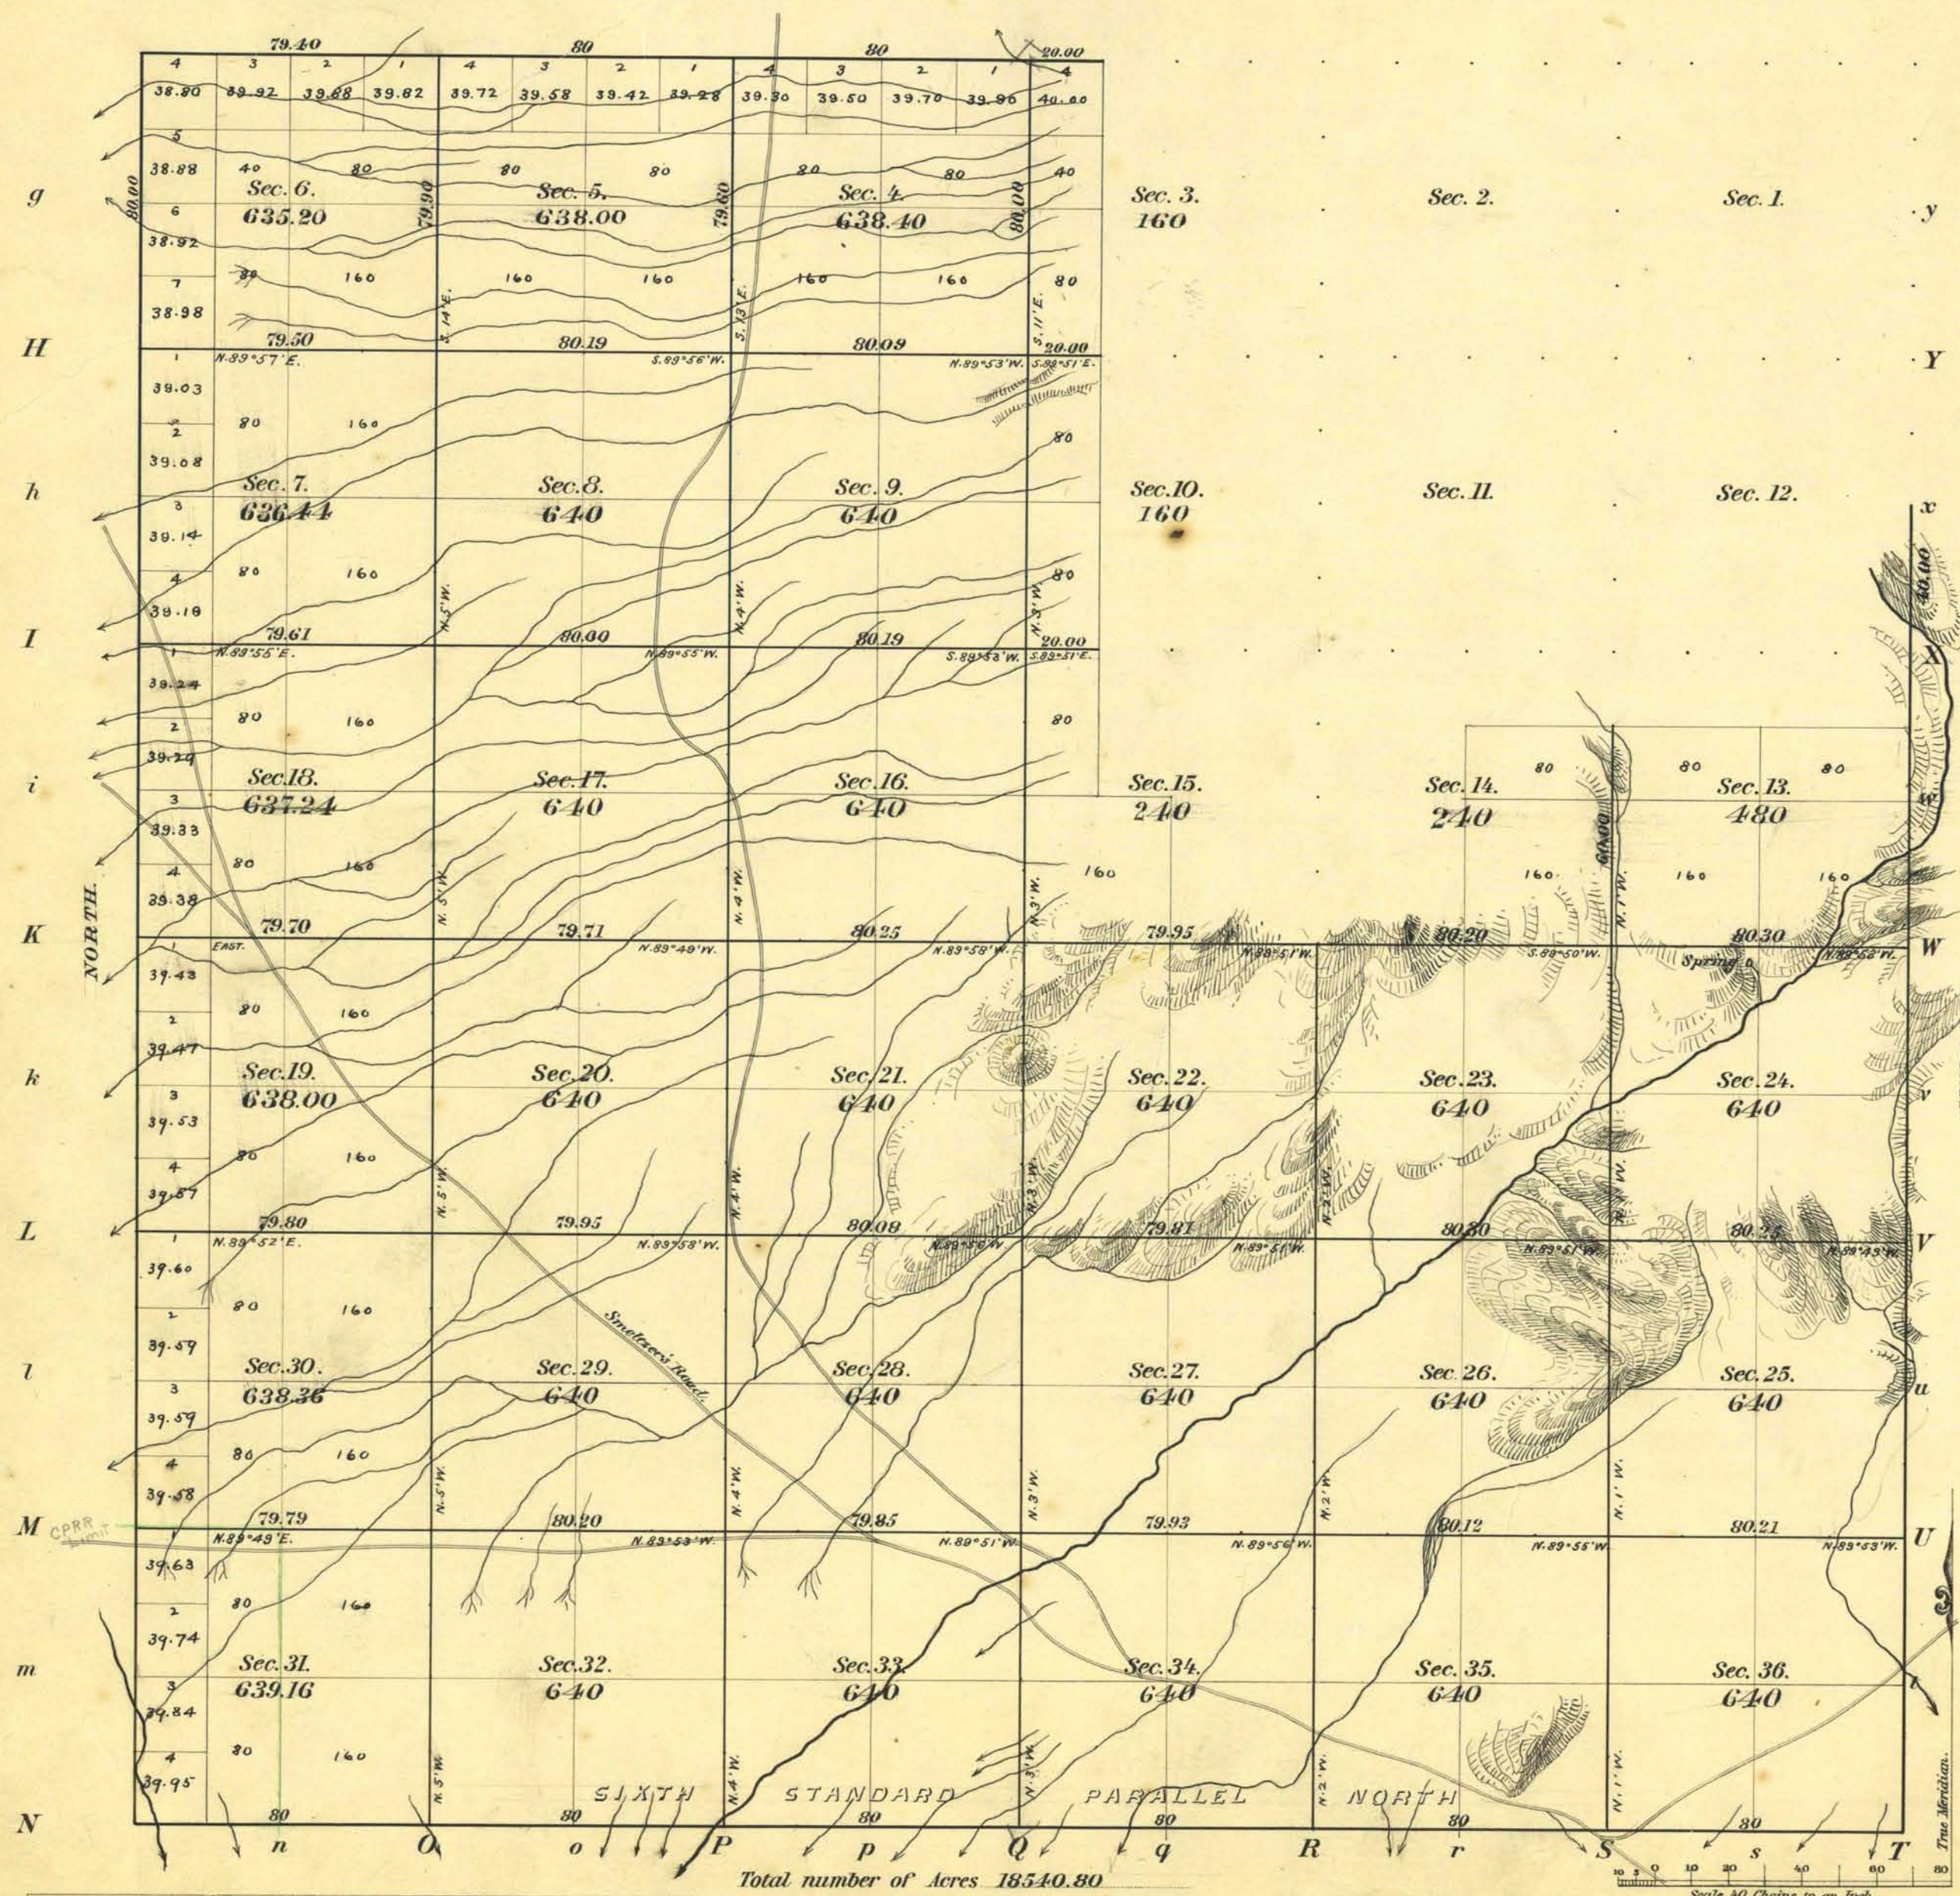

Surveys Designated	By Whom Surveyed	Date of Contract	Amount of Surveys M. Ck. Lk.	When Surveyed	No. of Contract.
Township lines & E.	A. B. Maxsen.	Mar. 3 rd 1892.	7 59 30	1893.	197
Subdivisions	"	"	49 19 48	"	"
Co. 4 th L. retraced.	"	"	12 6 0	"	"
" " "	Hitch & Egle.	July 14 th 1869	12 6 0	1869.	27

The above Map, of Township N. 31 North, of Range N. 42 East,
McDiablo Meridian, is strictly conformable to the field
notes of the survey thereof on file in this Office, which have been examined and approved.

Surveyor General's Office,
Reno Nev. Sept. 21st 1893

Geo. H. Smith
Sur. Gen.