


OFFICIALLY FILED
NEVADA STATE OFFICE
10:00 a.m. October 4, 1985

TOWNSHIP 31 NORTH, RANGE 43 EAST, OF THE MOUNT DIABLO MERIDIAN, NEVADA
SUPPLEMENTAL PLAT OF SECTION 22

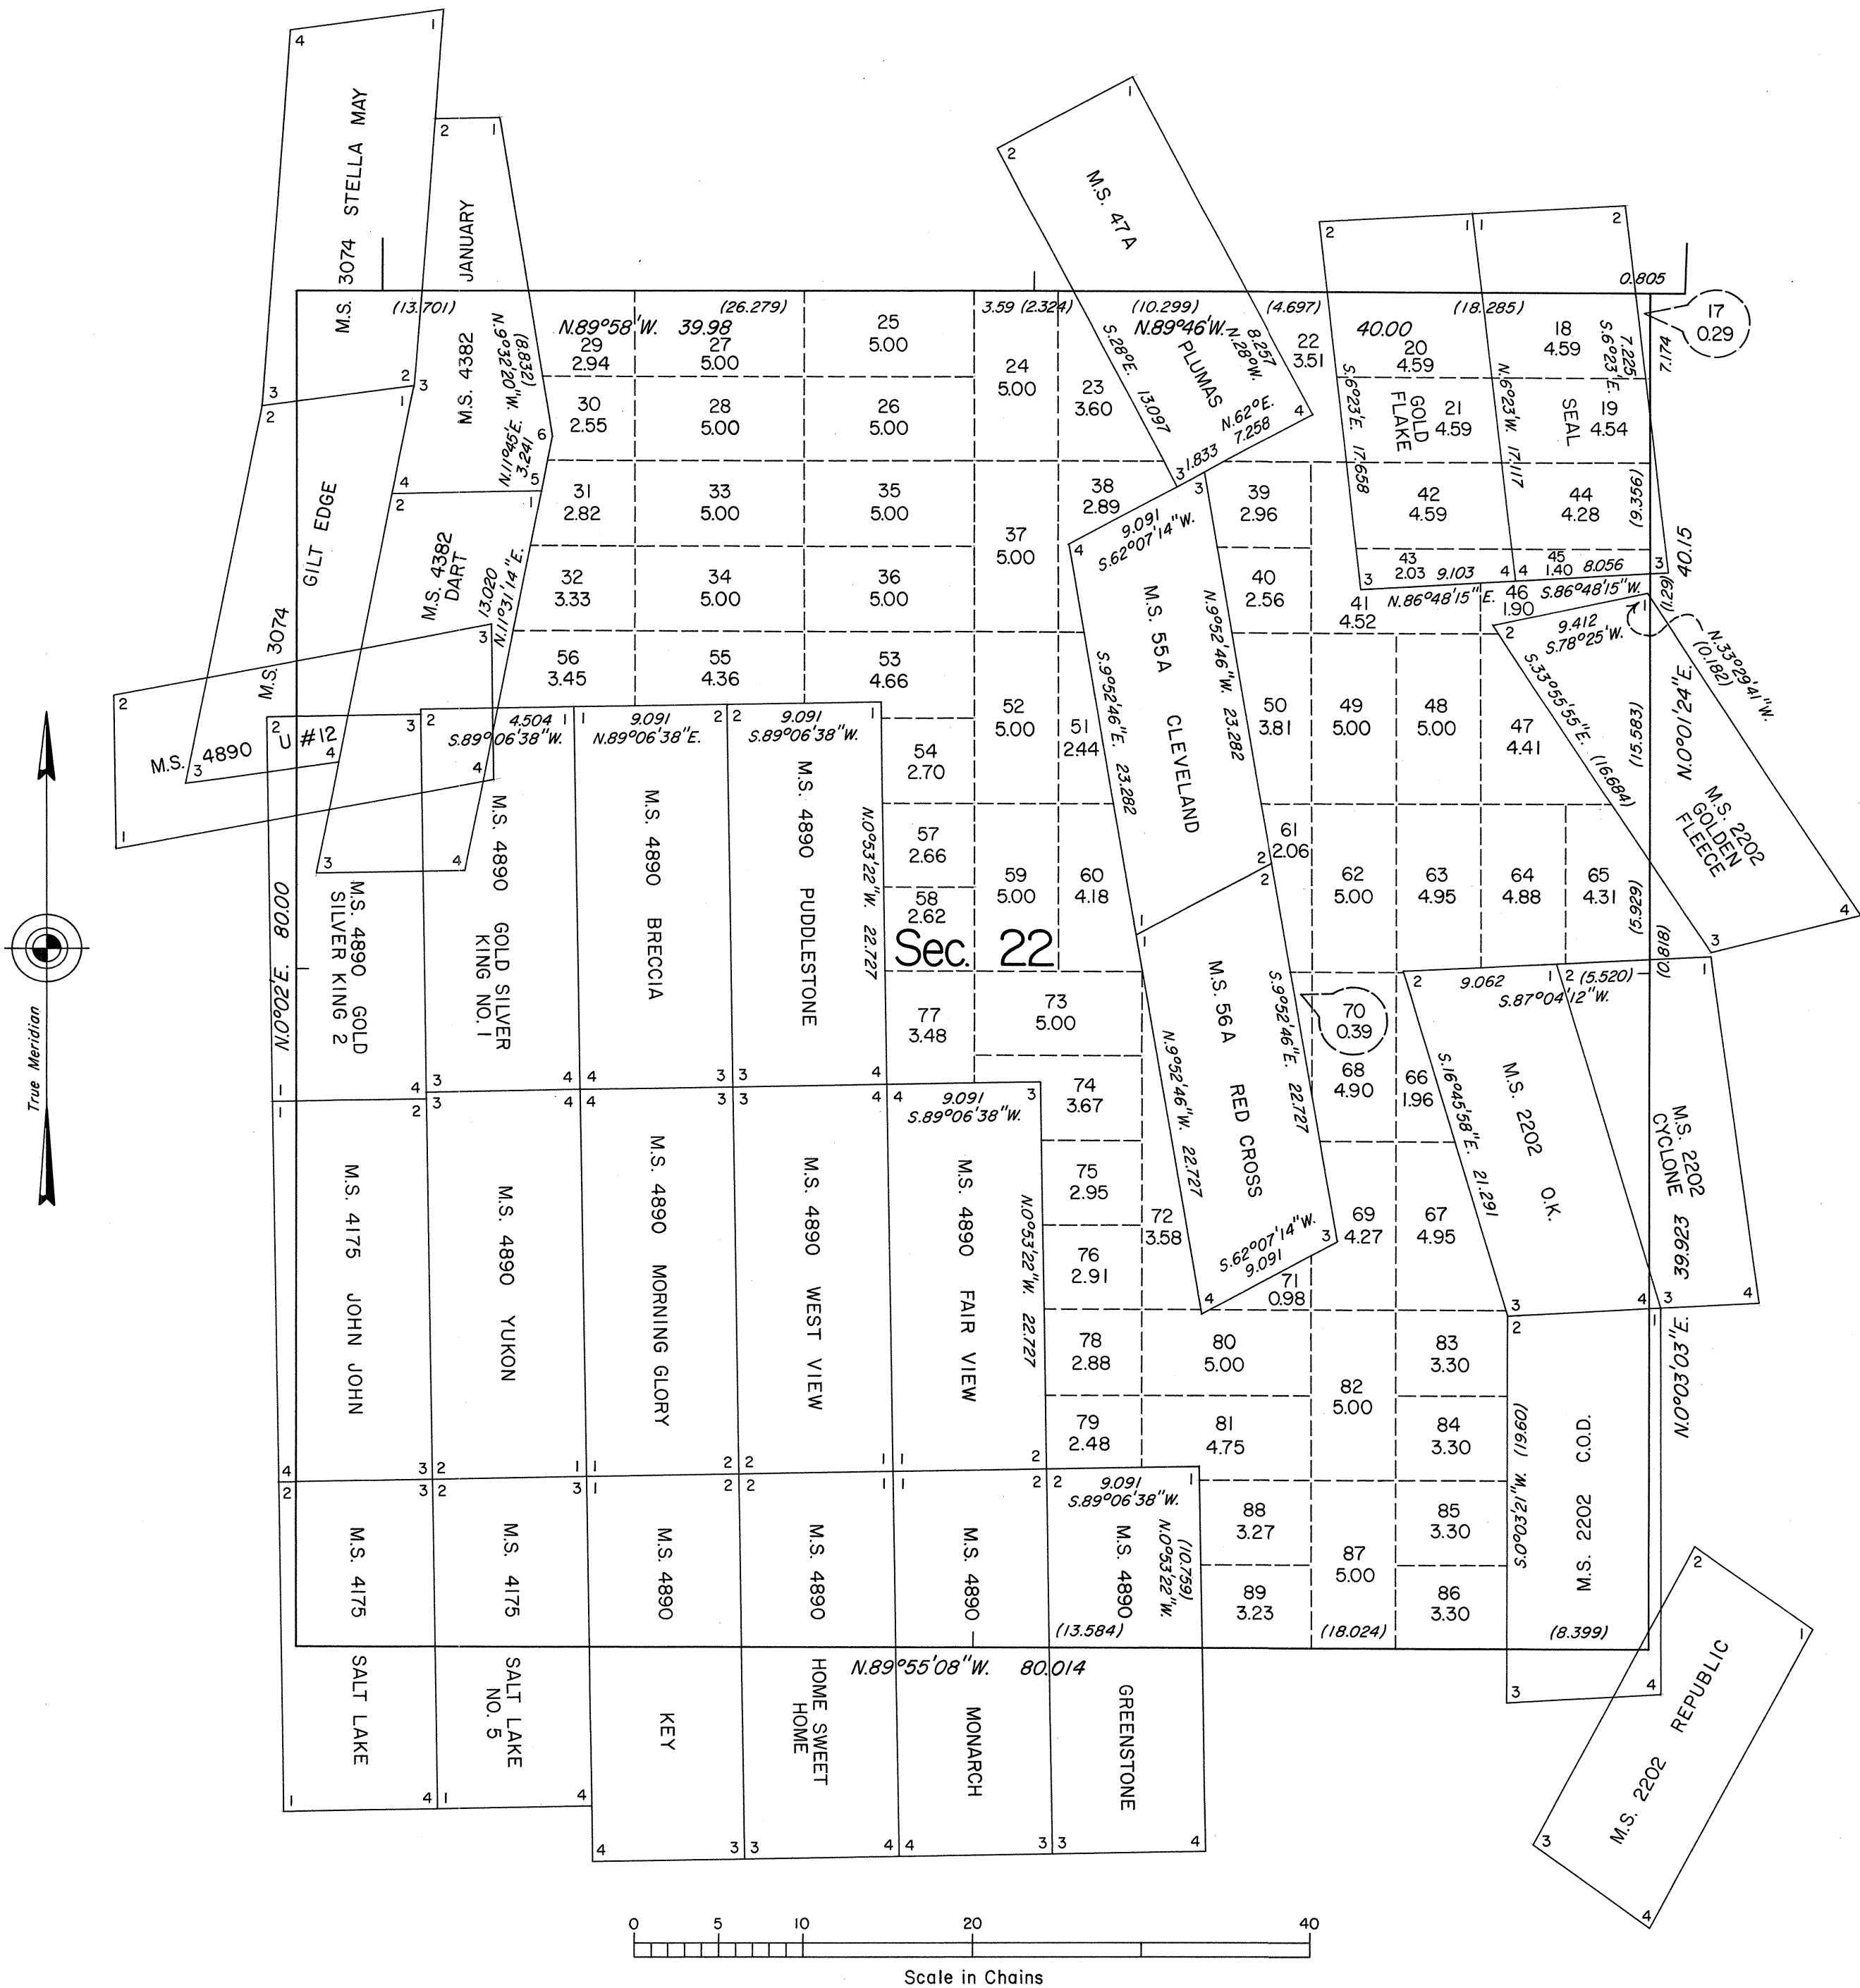

This plat, showing a subdivision of sec. 22, T. 31 N., R. 43 E., Mount Diablo Meridian, Nevada, is based upon the plat approved June 7, 1916, the supplemental plat approved June 25, 1929, and the mineral survey records.

UNITED STATES DEPARTMENT OF THE INTERIOR
BUREAU OF LAND MANAGEMENT
Reno, Nevada
October 4, 1985
This plat, showing amended lottings, is based upon the official records and, having been correctly prepared in accordance with the regulations of this Bureau, is hereby accepted.

For the Director
Lael E. Bland
Chief Cadastral Surveyor