
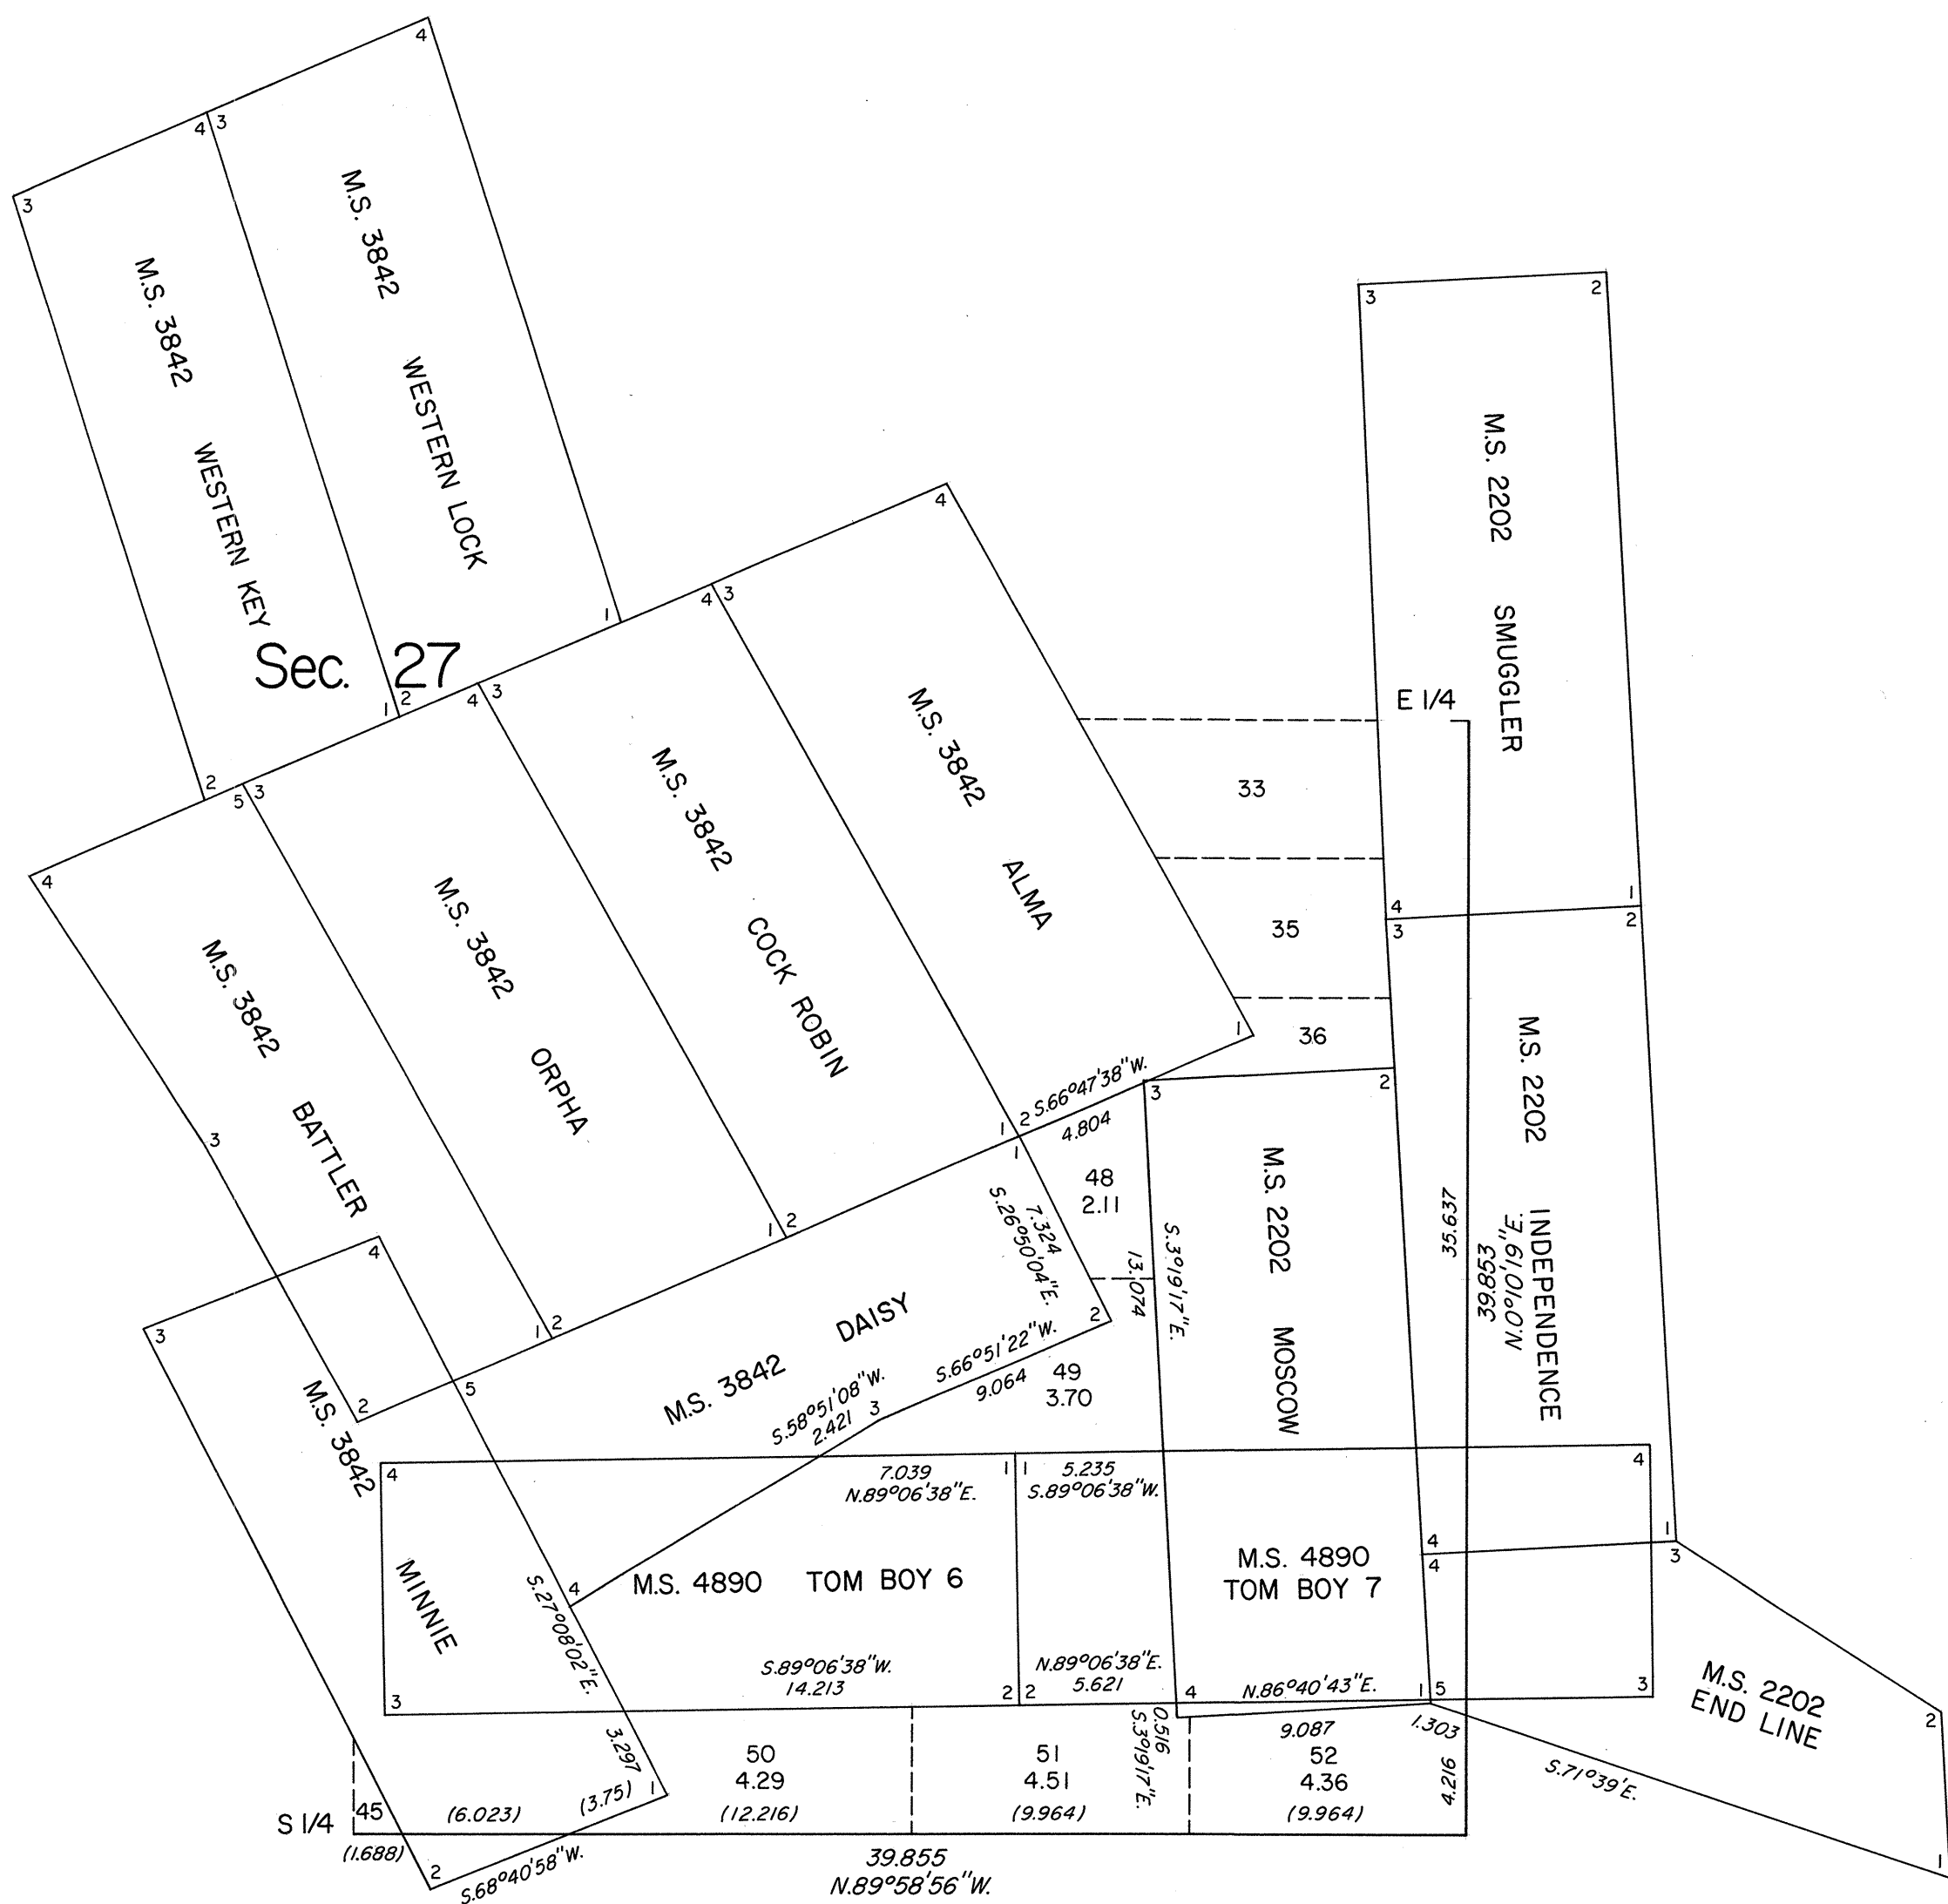


ORIGINAL

TOWNSHIP 31 NORTH, RANGE 43 EAST, OF THE MOUNT DIABLO MERIDIAN, NEVADA
SUPPLEMENTAL PLAT OF SE 1/4 SECTION 27

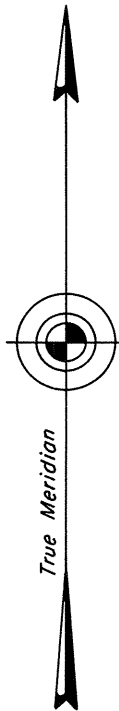

This plat, showing a subdivision of the SE 1/4 of sec. 27, T. 31 N., R. 43 E., Mount Diablo Meridian, Nevada, is based upon the plat approved June 7, 1916, the supplemental plat accepted October 4, 1985, and the mineral survey records.

UNITED STATES DEPARTMENT OF THE INTERIOR
BUREAU OF LAND MANAGEMENT
Reno, Nevada May 2, 1986

This plat, showing amended lottings, is based upon the official records and, having been correctly prepared in accordance with the regulations of this Bureau, is hereby accepted.

For the Director
Lael E. Bland
Chief Cadastral Surveyor

