
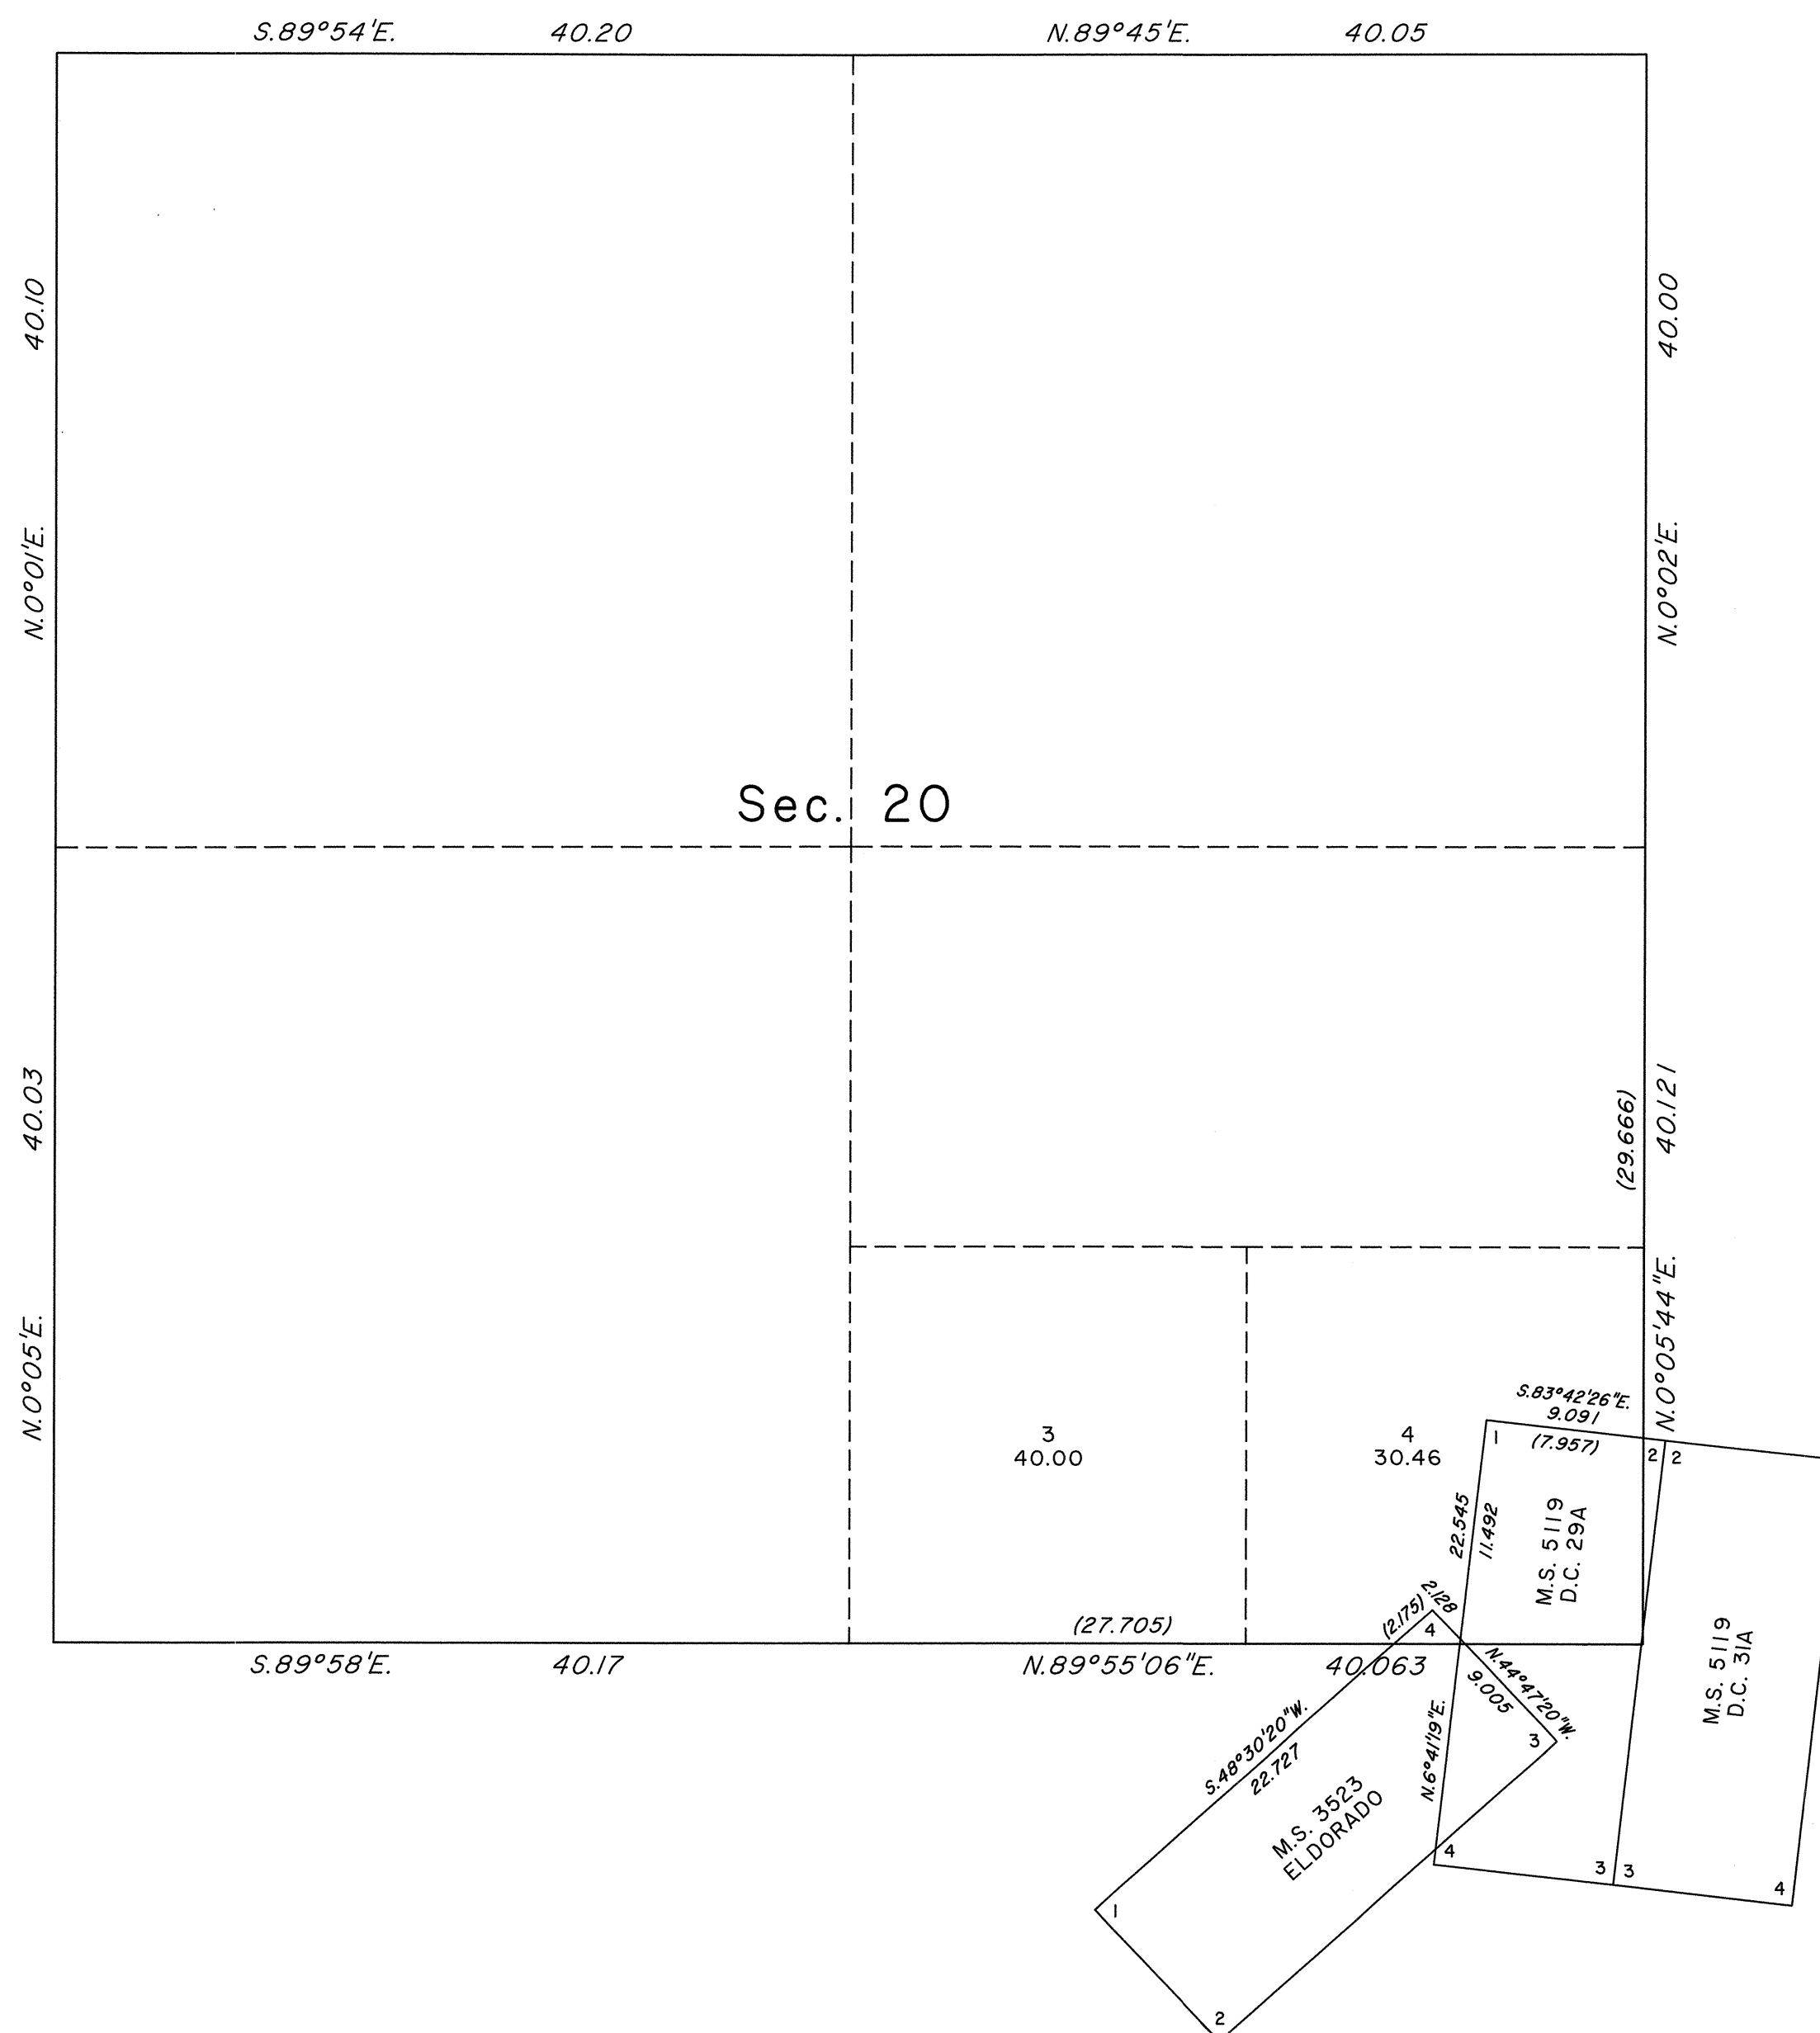


ORIGINAL

OFFICIALLY FILED
NEVADA STATE OFFICE
at 10:00 AM on March 4, 1999

TOWNSHIP 31 NORTH, RANGE 43 EAST, OF THE MOUNT DIABLO MERIDIAN, NEVADA
SUPPLEMENTAL PLAT OF SECTION 20

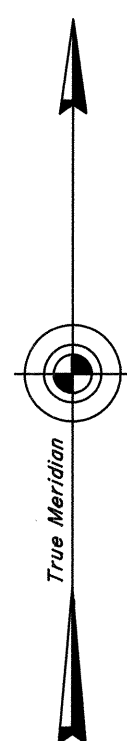

This plat, showing amended lottings created by the segregation of the D.C. 29A lode and the D.C. 31A lode of Mineral Survey No. 5119, and the cancellation of the Wild Horse lode of Mineral Survey No. 3523 in sec. 20, T.31N., R.43E., Mount Diablo Meridian, Nevada, is based upon the plats approved September 21, 1893 and June 7, 1916, and the mineral survey records.

UNITED STATES DEPARTMENT OF THE INTERIOR
BUREAU OF LAND MANAGEMENT


Reno, Nevada March 2, 1999

This plat, showing amended lottings, is based upon the official records, and having been correctly prepared in accordance with the regulations of this Bureau, is hereby accepted.

For the Director

David J. Clark

Chief Cadastral Surveyor, Nevada

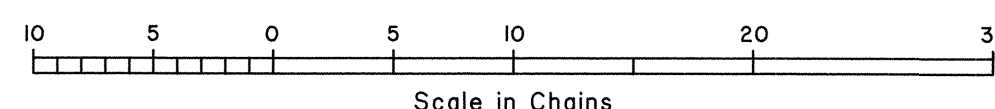

61

T.31N., R.43E., M.D.M.