


SUPPLEMENTAL PLAT OF SECTION 21

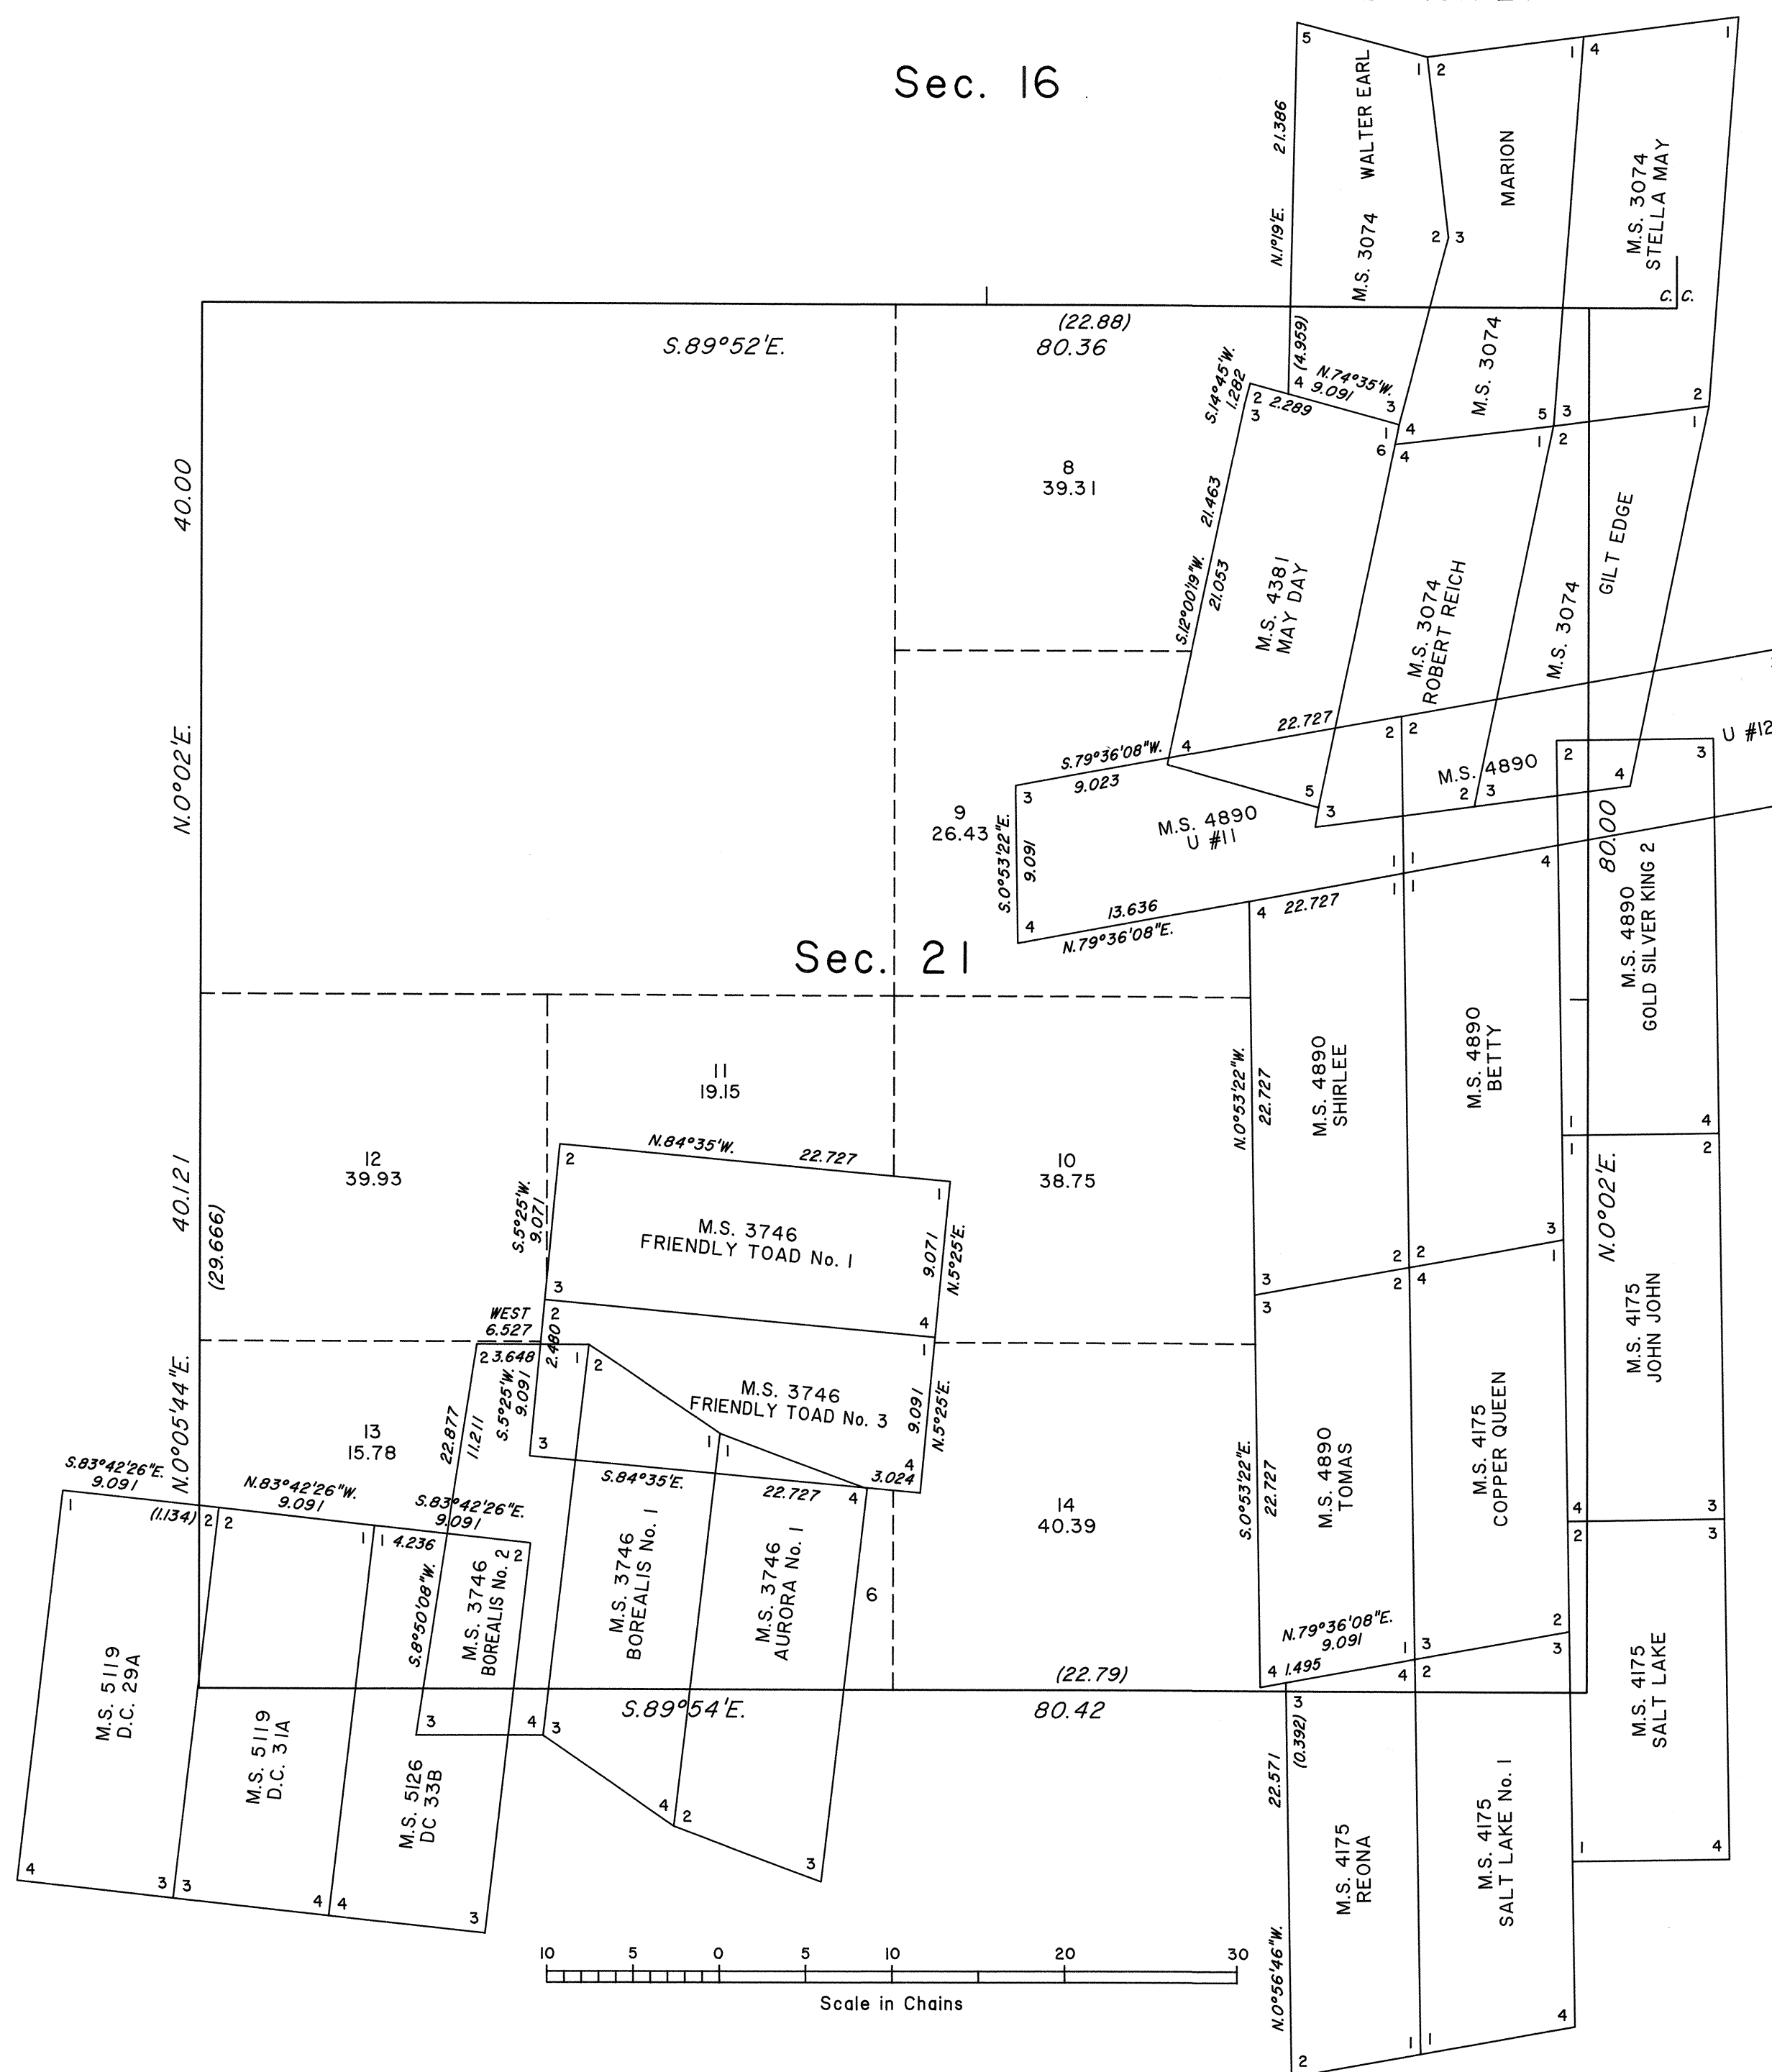

This plat, showing amended lottings created by the segregation of Mineral Survey Nos. 4381 and 5126, and the Betty lode, the Gold Silver King 2 lode, the Shirlee lode, the Tomas lode, the U #11 lode, and the U #12 lode of Mineral Survey No. 4890, and the D.C. 29A lode and the D.C. 31A lode of Mineral Survey No. 5119 in sec. 21, T.31N., R.43E., Mount Diablo Meridian, Nevada, is based upon the plat approved June 7, 1916, and the mineral survey records.

UNITED STATES DEPARTMENT OF THE INTERIOR
BUREAU OF LAND MANAGEMENT

Reno, Nevada March 2, 1999

This plat, showing amended lottings, is based upon the official records, and having been correctly prepared in accordance with the regulations of this Bureau, is hereby accepted.

For the Director

David J. Clark

Chief Cadastral Surveyor, Nevada

T.3IN., R.43E., M.D.M.